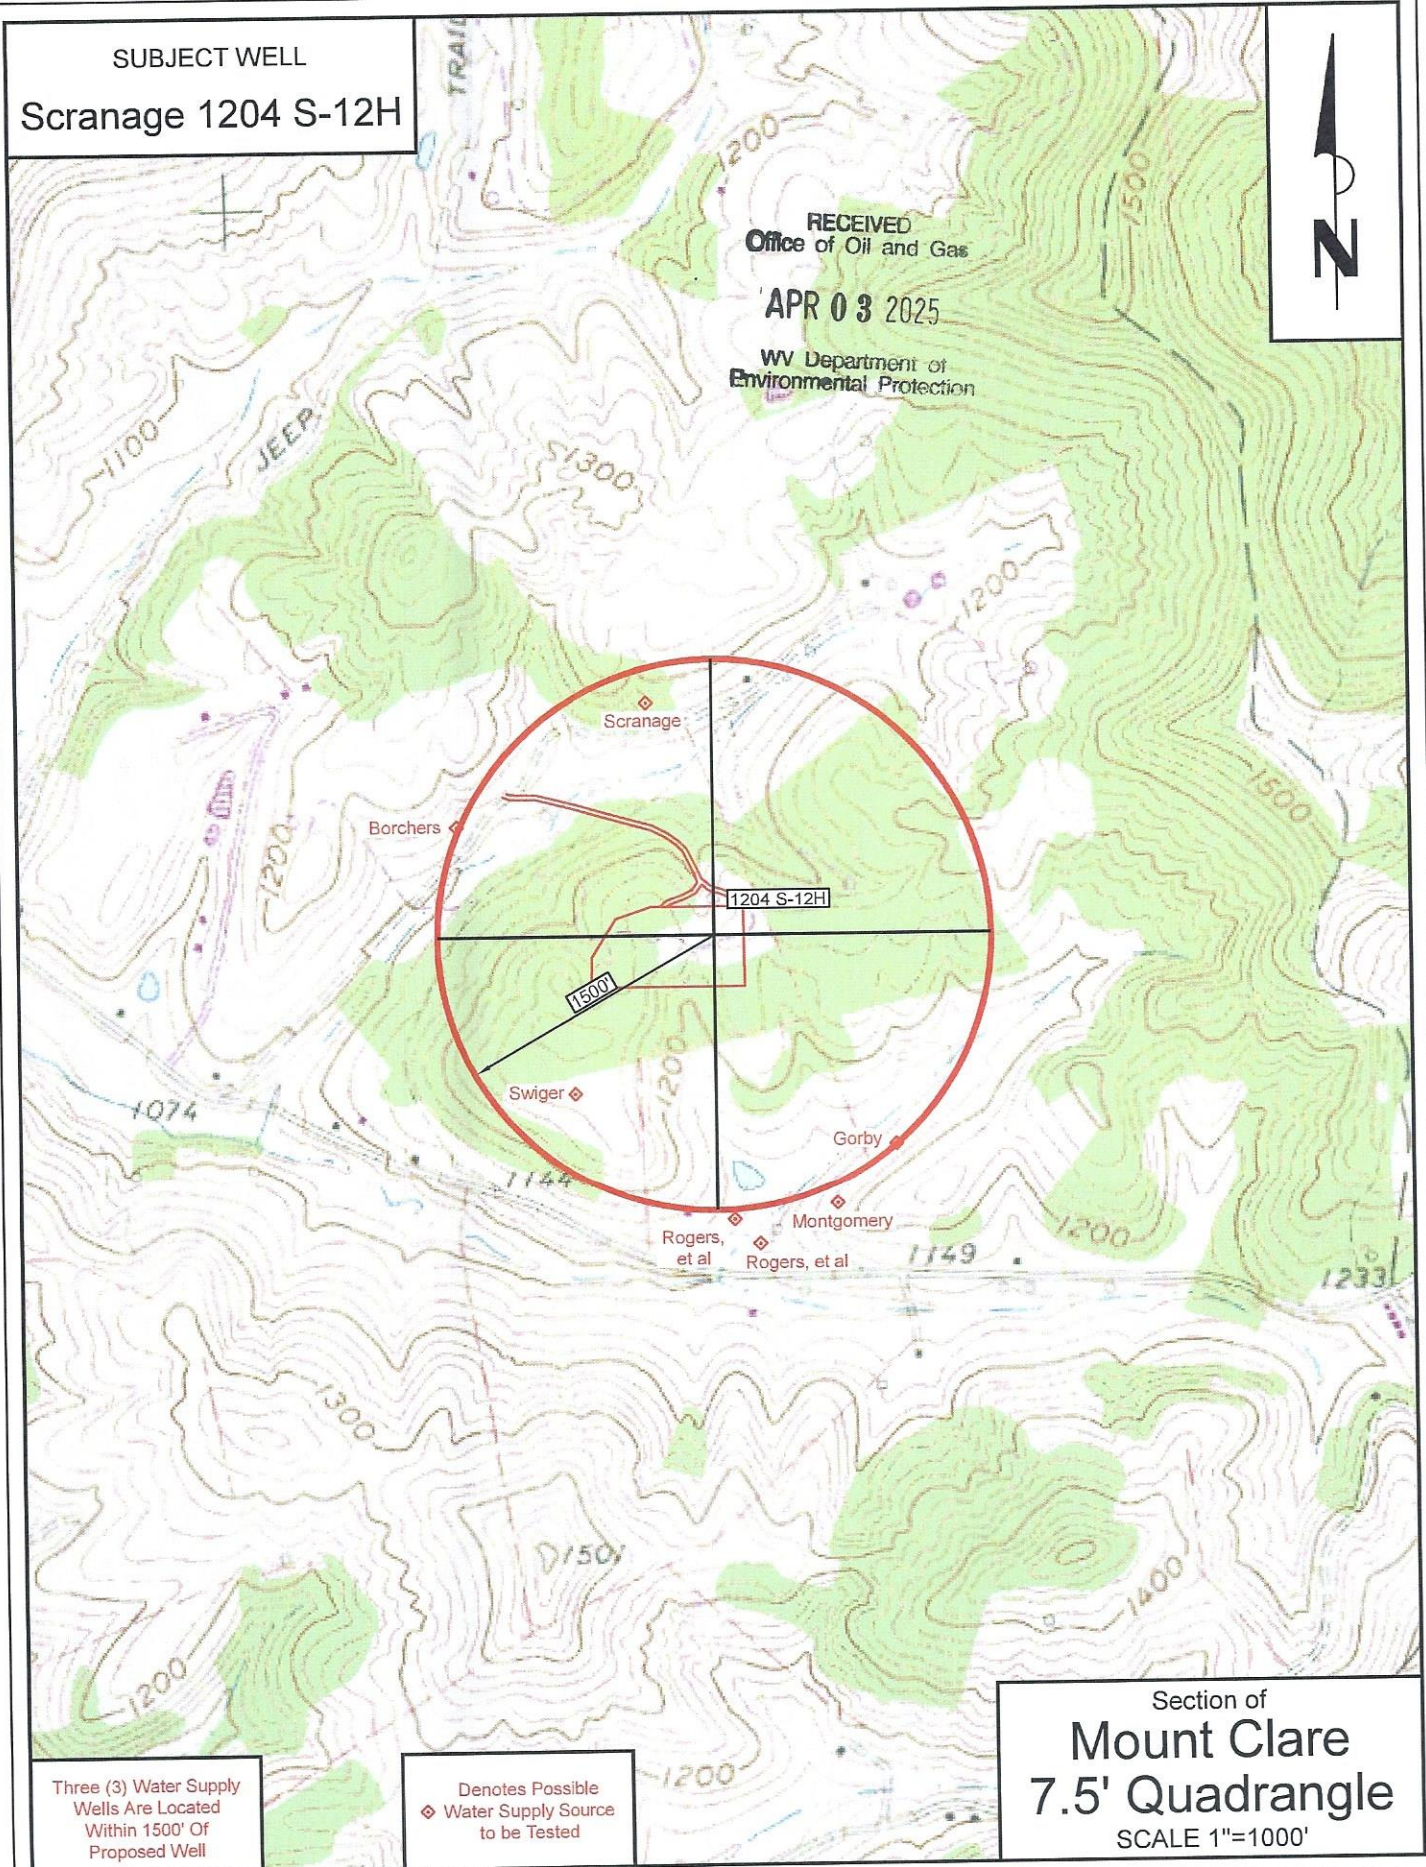


SUBJECT WELL




Scrannage 1204 S-12H

RECEIVED
Office of Oil and Gas

APR 03 2025

WV Department of
Environmental Protection

05/09/2025

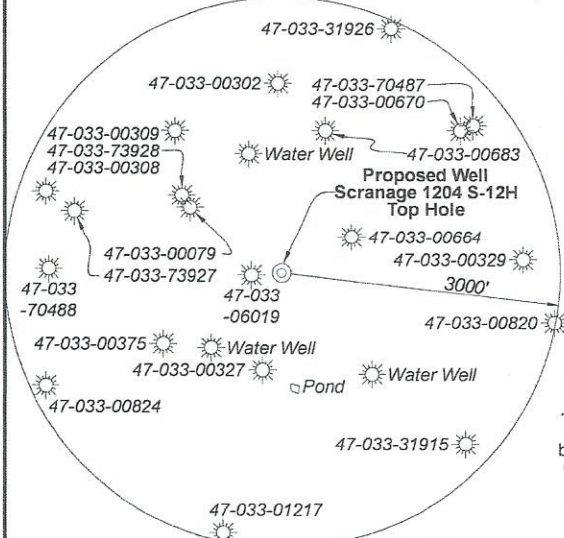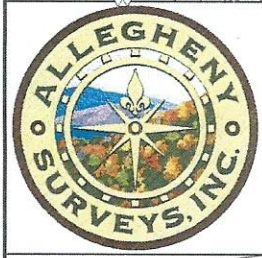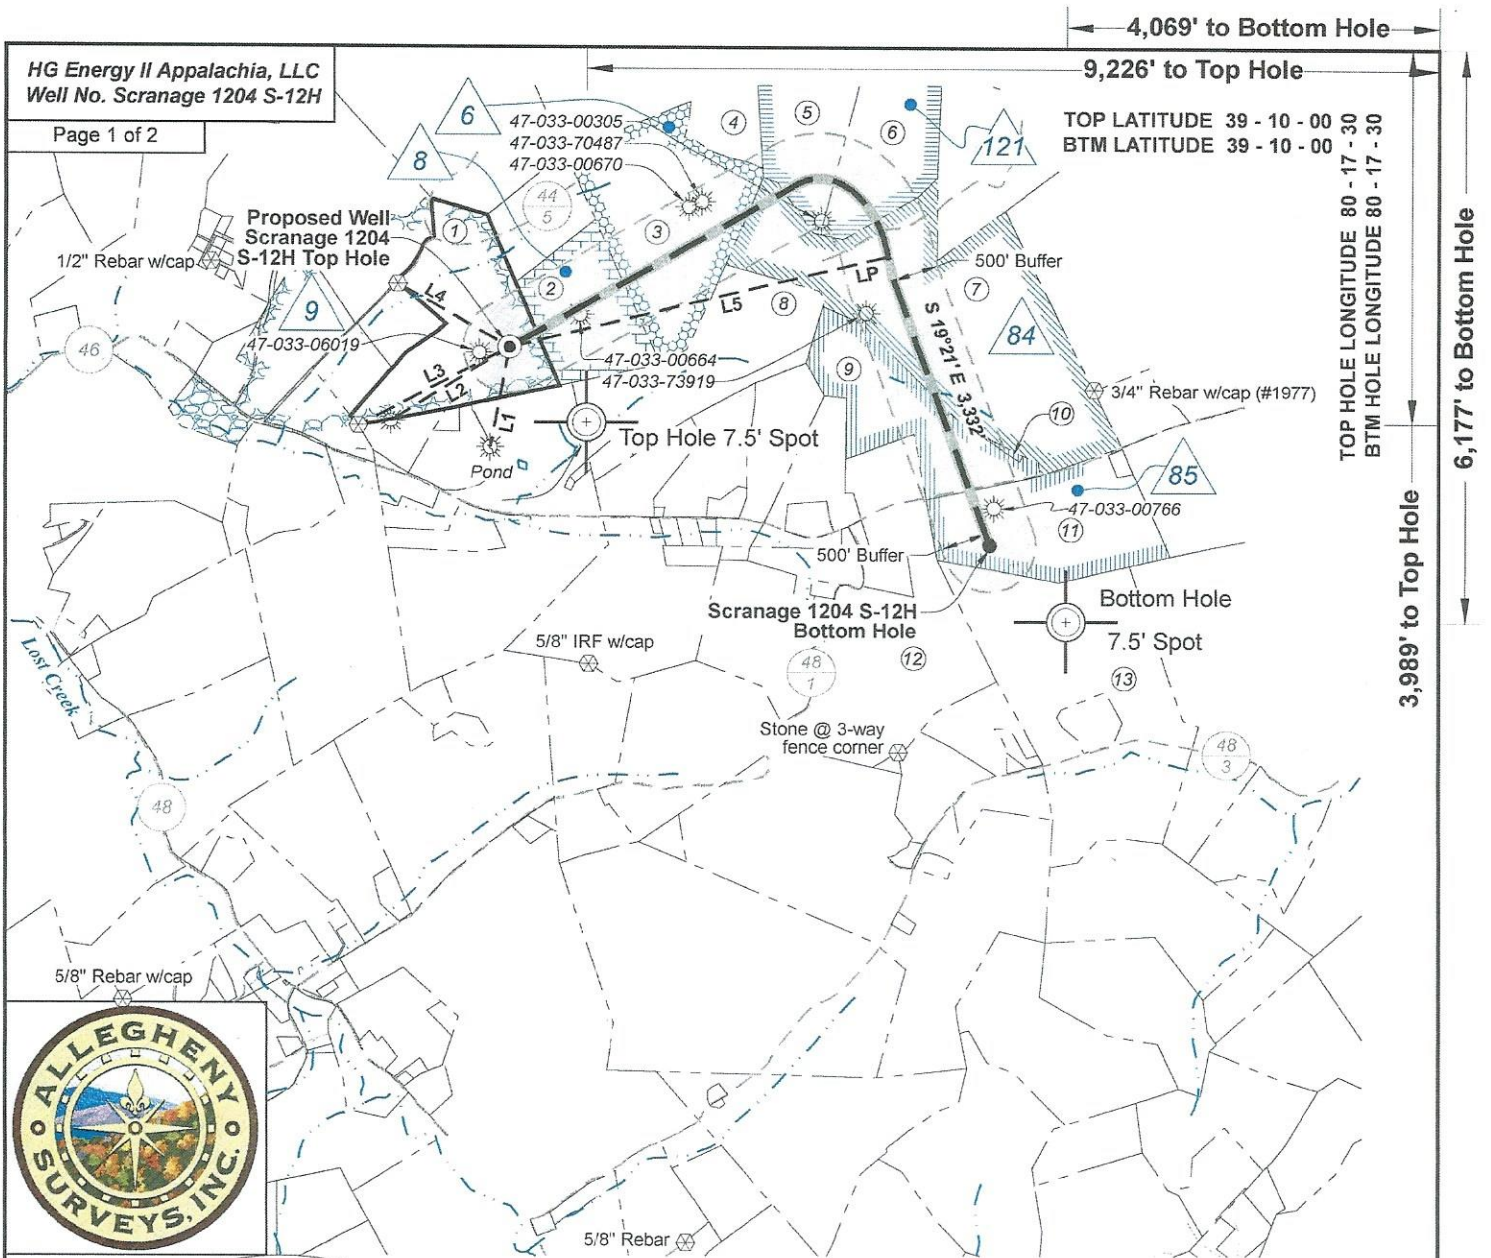

RECEIVED
Office of Oil and Gas
APR 03 2025
WV Department of
Environmental Protection

Tag	Bearing	Dist.	Monument
L1	N 10°51' E	1,115.8'	47-033-00327
L2	N 57°50' E	1,515.6'	47-033-00375
L3	N 62°11' E	1,844.4'	5/8" Rebar
L4	S 60°27' E	1,386.9'	5/8" Rebar w/ cap
L5	N 76°18' E	4,189.6'	Landing Point





I, the undersigned, hereby certify that this plat is correct to the best of my knowledge and belief and shows all the information required by law and the rules issued and prescribed by the Department of Environmental Protection.

Dwayne D. Matheny
Dwayne D. Matheny, P.S. 2070

FILE NO: 155-36-G-19	STATE OF WEST VIRGINIA DEPARTMENT OF ENVIRONMENTAL PROTECTION OIL AND GAS DIVISION	DATE: March 11 2025
DRAWING NO: Scrannage 1204 S-12H Well Plat		OPERATOR'S WELL NO: Scrannage 1204 S-12H
SCALE: 1" = 2000'		API WELL NO
MINIMUM DEGREE OF ACCURACY: Submeter		47 — 033 — 06105
PROVEN SOURCE OF ELEVATION: CORS, Bridgeport, WV	STATE COUNTY PERMIT	

WELL TYPE: ☐ OIL ☒ GAS ☐ LIQUID INJECTION ☐ WASTE DISPOSAL (IF GAS) PRODUCTION: ☐ STORAGE ☐ DEEP ☒ SHALLOW		Top: Mount Clare Btm: Berlin
LOCATION: ELEVATION: 1,247.6' WATERSHED: Lost Creek	QUADRANGLE:	
DISTRICT: Grant / Hackers Creek	COUNTY: Harrison / Lewis	
SURFACE OWNER: David K. Scrannage	ACREAGE: 56.48	
ROYALTY OWNER: C.S. Gribble, et al	LEASE NO: 140	
PROPOSED WORK: ☒ DRILL ☐ CONVERT ☐ DRILL DEEPER ☒ FRACTURE OR STIMULATE ☐ PLUG OFF OLD FORMATION ☒ PERFORATE NEW FORMATION ☐ OTHER PHYSICAL CHANGE IN WELL (SPECIFY)		
☐ PLUG AND ABANDON ☐ CLEAN OUT AND REPLUG TARGET FORMATION: Marcellus Shale ESTIMATED DEPTH: 7,080' TVD 12,726' MD		
WELL OPERATOR: HG Energy II Appalachia, LLC	DESIGNATED AGENT: Diane C. White	
ADDRESS: 5260 Dupont Road Parkersburg, WV 26101	ADDRESS: 5260 Dupont Road Parkersburg, WV 26101	

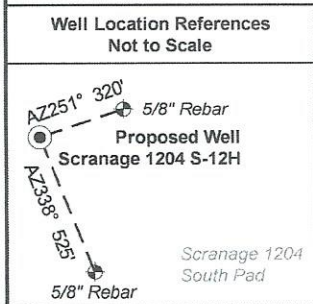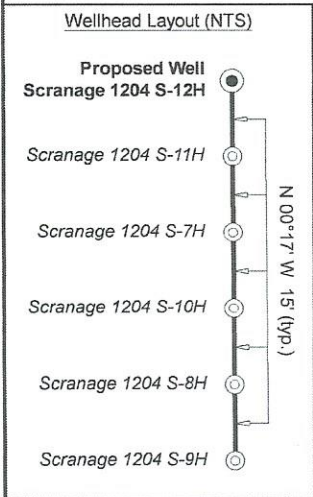

Legend	
	Proposed gas well
	Well Reference, as noted
	Monument, as noted
	Existing Well, as noted
	Creek or Drain
	Existing Road
	Surface boundary (approx.)
	County line (approx.)

RECEIVED
Office of Oil and Gas
APR 03 2025
WV Department of
Environmental Protection

ID	Lease
6	Thomas Paul & Nora E. Myers, his wife
8	J.C. McWhorter, et ux, et al
9	C.S. Gribble
84	R.B. & Lizzie Bartlett, his wife
85	H.D. Somerville, et al
121	Wilda B. Gatrell, et al

Harrison County				
No.	TM / Par	Owner	Bk / Pg	Ac.
1	447 / 9	David K. Scrannage	1259 / 986	56.48
2	427 / 37	John R. & Francis K. Alsbrooks	1604 / 1046	30.00
3	427 / 38	John R. & Francis K. Alsbrooks	1604 / 1046	73.00
4	427 / 30.3	Brenda Booth	1574 / 1140	133.83
5	428 / 15	Bryan K. Wilson	1480 / 444	62.79
6	428 / 16	Bryan K. Wilson	1480 / 444	42.06
7	448 / 5	Patricia Bartlett Helmick (LE), et al	1752 / 690	139.80
8	447 / 14	Troy A. Gorby	1437 / 868	49.20
9	448 / 3	Virgil L. & Pamela M. McNemar	1214 / 713	54.50
10	448 / 4	Virgil L. & Pamela M. McNemar	1214 / 713	0.47
11	448 / 3.1	Virgil L. & Pamela M. McNemar	1421 / 1303	45.83
12	448 / 18	Virgil L. & Pamela M. McNemar	1323 / 366	90.33
13	448 / 20	Christopher B. & Sharon L. Talbott	1327 / 1072	115.84

West Virginia Coordinate System of 1927, North Zone based upon Differential GPS Measurements.	UTM Zone 17, NAD 1983 Plat orientation and corner and well references are based upon the grid north meridian. Well location references are based upon the magnetic meridian.	
Notes: Well No. Scranage 1204 S-12H WVCS 1927, North Zone Top Hole Coordinates Lat: 39°09'20.56" Lon: 80°19'27.15" Landing Point Coordinates Lat: 39°09'30.07" Lon: 80°18'35.37" Bottom Hole Coordinates Lat: 39°08'58.93" Lon: 80°18'21.67"	Notes: Well No. Scranage 1204 S-12H UTM NAD 1983 (USF) Top Hole Coordinates N: 14,220,063.72' E: 1,832,037.03' Landing Point Coordinates N: 14,221,055.89' E: 1,836,107.46' Bottom Hole Coordinates N: 14,217,914.83' E: 1,837,210.62'	Notes: Well No. Scranage 1204 S-12H UTM NAD 1983 (Meters) Top Hole Coordinates N: 4,334,284.090m E: 558,406.004m Landing Point Coordinates N: 4,334,586.504m E: 559,646.673m Bottom Hole Coordinates N: 4,333,629.107m E: 559,982.917m

FILE NO: 155-36-G-19
DRAWING NO: Scrannage 1204 S-12H Well Plat
SCALE: 1" = 2000'
MINIMUM DEGREE OF ACCURACY:
Submeter
PROVEN SOURCE OF ELEVATION:
CORS, Bridgeport, WV

STATE OF WEST VIRGINIA
DEPARTMENT OF ENVIRONMENTAL PROTECTION
OIL AND GAS DIVISION

DATE: _____ 20_____
OPERATOR'S WELL NO. Scrannage 1204 S-12H
API WELL NO
47 — 033 — 06105
STATE COUNTY PERMIT

WELL TYPE: ☐ OIL ☒ GAS ☐ LIQUID INJECTION ☐ WASTE DISPOSAL
(IF GAS) PRODUCTION: ☐ STORAGE ☐ DEEP ☒ SHALLOW

LOCATION: ELEVATION: 1,247.6' WATERSHED: Lost Creek QUADRANGLE: Top: Mount Clare
DISTRICT: Grant / Hackers Creek Btm: Berlin
SURFACE OWNER: David K. Scrannage COUNTY: Harrison / Lewis
ROYALTY OWNER: C.S. Gribble, et al LEASE NO: _____ ACREAGE: 56.48
PROPOSED WORK: ☒ DRILL ☐ CONVERT ☐ DRILL DEEPER ☒ FRACTURE OR STIMULATE ☐ PLUG OFF OLD FORMATION
☒ PERFORATE NEW FORMATION ☐ OTHER PHYSICAL CHANGE IN WELL (SPECIFY) _____ ACREAGE: 140
☐ PLUG AND ABANDON ☐ CLEAN OUT AND REPLUG TARGET FORMATION: Marcellus Shale ESTIMATED DEPTH: 7,080' TVD
12,726' MD

WELL OPERATOR: HG Energy II Appalachia, LLC DESIGNATED AGENT: Diane C. White
ADDRESS: 5260 Dupont Road ADDRESS: 5260 Dupont Road
Parkersburg, WV 26101 Parkersburg, WV 26101