

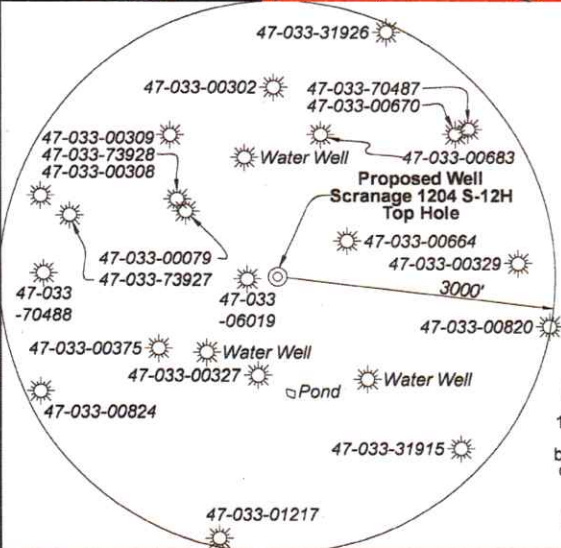
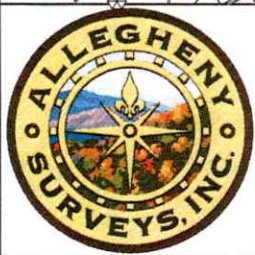


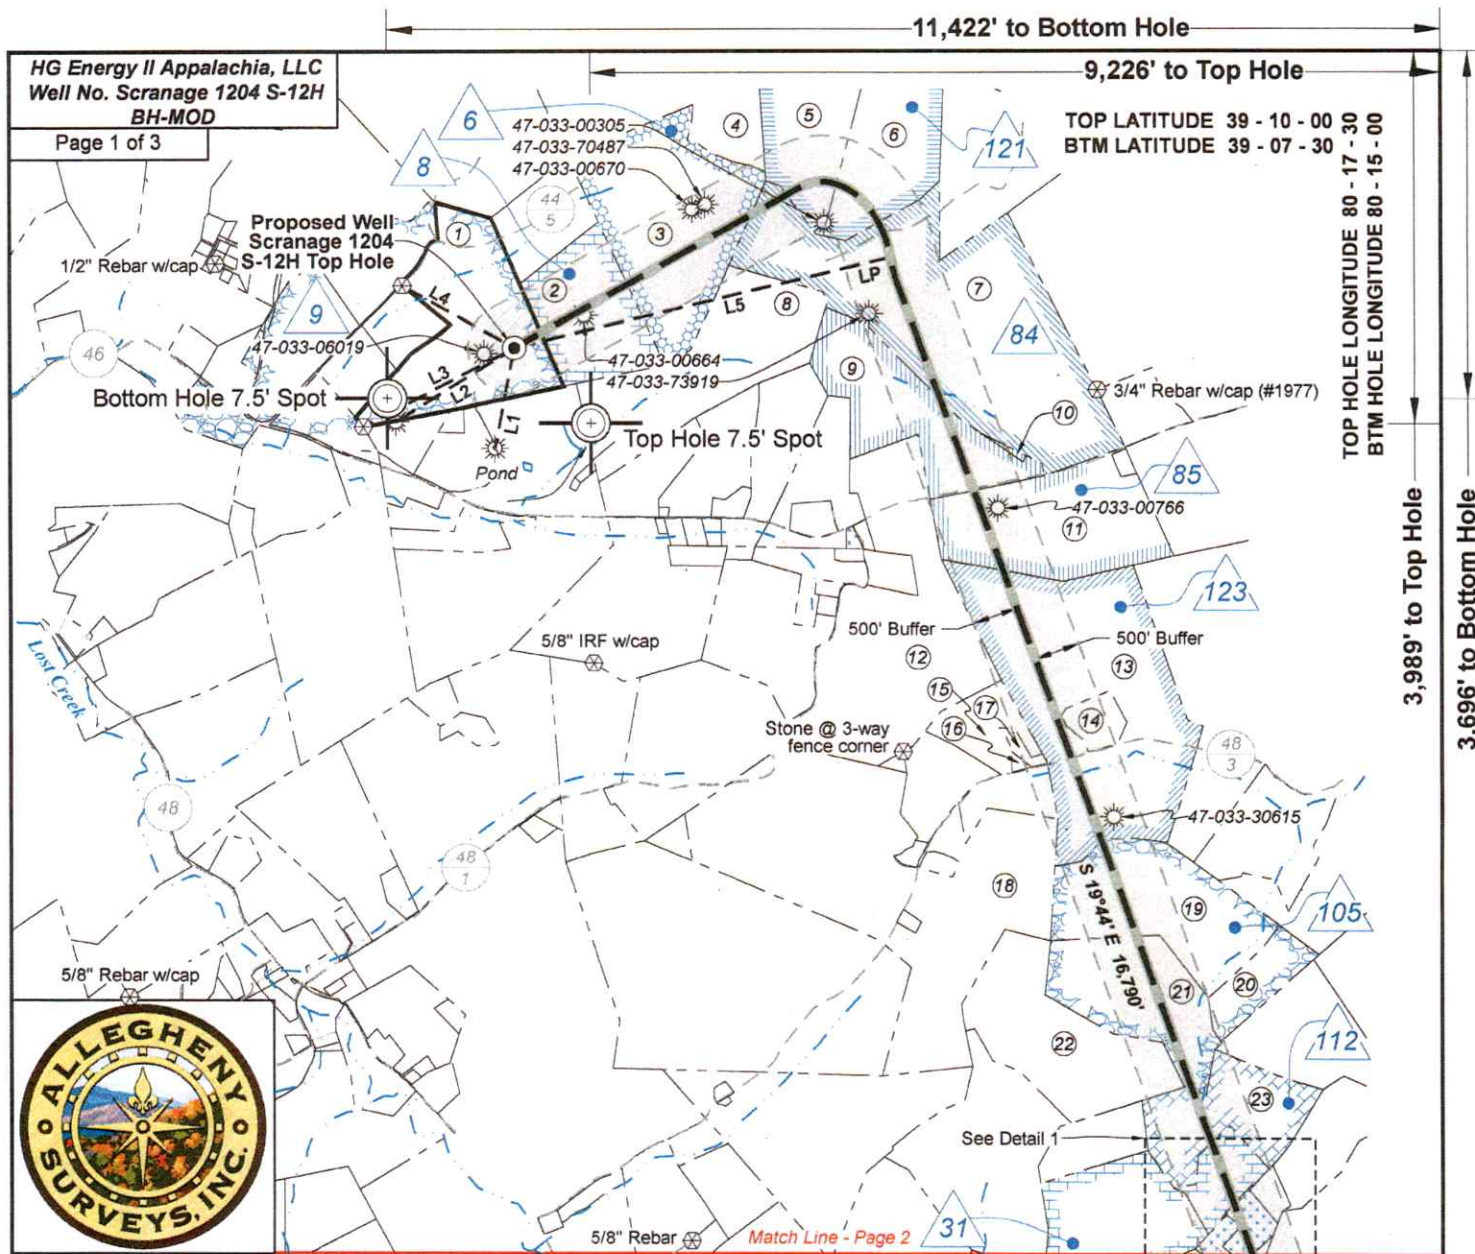

Note: 3 water wells and 1 pond were found within 1500' of proposed well. No occupied dwellings or buildings 2,500 square feet or larger used to house or shelter dairy cattle or poultry husbandry are located within 625' of the center of the well pad.

Tag	Bearing	Dist.	Monument
L1	N 10°51' E	1,115.8'	47-033-00327
L2	N 57°50' E	1,515.6'	47-033-00375
L3	N 62°11' E	1,844.4'	5/8" Rebar
L4	S 60°27' E	1,386.9'	5/8" Rebar w/ cap
L5	N 76°18' E	4,189.6'	Landing Point

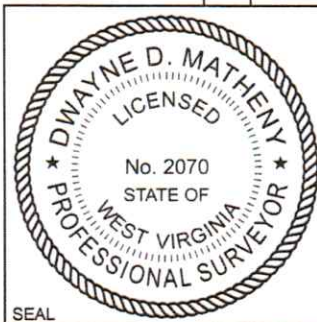

I, the undersigned, hereby certify that this plat is correct to the best of my knowledge and belief and shows all the information required by law and the rules issued and prescribed by the Department of Environmental Protection.

Dwayne D. Matheny
Dwayne D. Matheny, P.S. 2070

FILE NO: 155-36-G-19
DRAWING NO: Scrannage 1204 S-12H Well Plat
SCALE: 1" = 2000'
MINIMUM DEGREE OF ACCURACY: Submeter
PROVEN SOURCE OF ELEVATION: CORS, Bridgeport, WV

STATE OF WEST VIRGINIA
DEPARTMENT OF ENVIRONMENTAL PROTECTION
OIL AND GAS DIVISION

DATE: July 25 20 25
OPERATOR'S WELL NO: Scrannage 1204 S-12H
API WELL NO
47 - 033 -
STATE COUNTY PERMIT

WELL TYPE: ☐ OIL ☒ GAS ☐ LIQUID INJECTION ☐ WASTE DISPOSAL
(IF GAS) PRODUCTION: ☐ STORAGE ☐ DEEP ☒ SHALLOW

LOCATION: ELEVATION: 1,247.6' WATERSHED: Lost Creek

DISTRICT: Grant / Hackers Creek

SURFACE OWNER: David K. Scrannage

ROYALTY OWNER: C.S. Gribble, et al

PROPOSED WORK: ☒ DRILL ☐ CONVERT ☐ DRILL DEEPER ☒ FRACTURE OR STIMULATE ☐ PLUG OFF OLD FORMATION
☐ PERFORATE NEW FORMATION ☒ OTHER PHYSICAL CHANGE IN WELL (SPECIFY) BH-MOD

☐ PLUG AND ABANDON ☐ CLEAN OUT AND REPLUG TARGET FORMATION: Marcellus Shale ESTIMATED DEPTH: 7,080' TVD 26,184' MD

WELL OPERATOR: HG Energy II Appalachia, LLC

DESIGNATED AGENT: Diane C. White

ADDRESS: 5260 Dupont Road
Parkersburg, WV 26101


ADDRESS: 5260 Dupont Road
Parkersburg, WV 26101

Top: Mount Clare
Btm: Berlin
QUADRANGLE:
COUNTY: Harrison / Lewis
ACREAGE: 15.48
08/08/2025


LEASE NO: ACREAGE: 140



Wellhead Layout (NTS)

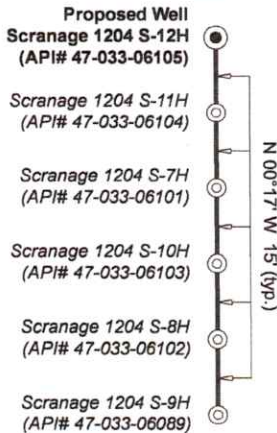

Well Location References
Not to Scale

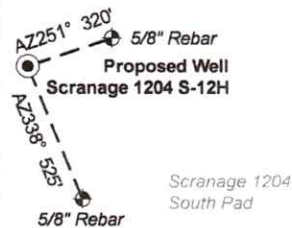

Legend

- Proposed gas well
- Well Reference, as noted
- Monument, as noted
- Existing Well, as noted
- Creek or Drain
- Existing Road
- Surface boundary (approx.)
- County line (approx.)

FILE NO: 155-36-G-19

DRAWING NO: Scranage 1204 S-12H Well Plat

SCALE: 1" = 2000'

MINIMUM DEGREE OF ACCURACY:
Submeter

PROVEN SOURCE OF ELEVATION:
CORS, Bridgeport, WV

STATE OF WEST VIRGINIA
DEPARTMENT OF ENVIRONMENTAL PROTECTION
OIL AND GAS DIVISION

DATE: July 25 20 25

OPERATOR'S WELL NO. Scranage 1204 S-12H

API WELL NO

47 - 033 - 06105
STATE COUNTY PERMIT

WELL TYPE: ☐ OIL ☒ GAS ☐ LIQUID INJECTION ☐ WASTE DISPOSAL
(IF GAS) PRODUCTION: ☐ STORAGE ☐ DEEP ☒ SHALLOW

LOCATION: ELEVATION: 1,247.6' WATERSHED: Lost Creek

DISTRICT: Grant / Hackers Creek

SURFACE OWNER: David K. Scranage

ROYALTY OWNER: C.S. Gribble, et al

PROPOSED WORK: ☒ DRILL ☐ CONVERT ☐ DRILL DEEPER ☒ FRACTURE OR STIMULATE ☐ PLUG OFF OLD FORMATION
☐ PERFORATE NEW FORMATION ☒ OTHER PHYSICAL CHANGE IN WELL (SPECIFY) BH-MOD


☐ PLUG AND ABANDON ☐ CLEAN OUT AND REPLUG TARGET FORMATION: Marcellus Shale ESTIMATED DEPTH: 28,184' MD

WELL OPERATOR: HG Energy II Appalachia, LLC

DESIGNATED AGENT: Diane C. White

ADDRESS: 5260 Dupont Road
Parkersburg, WV 26101

ADDRESS: 5260 Dupont Road
Parkersburg, WV 26101

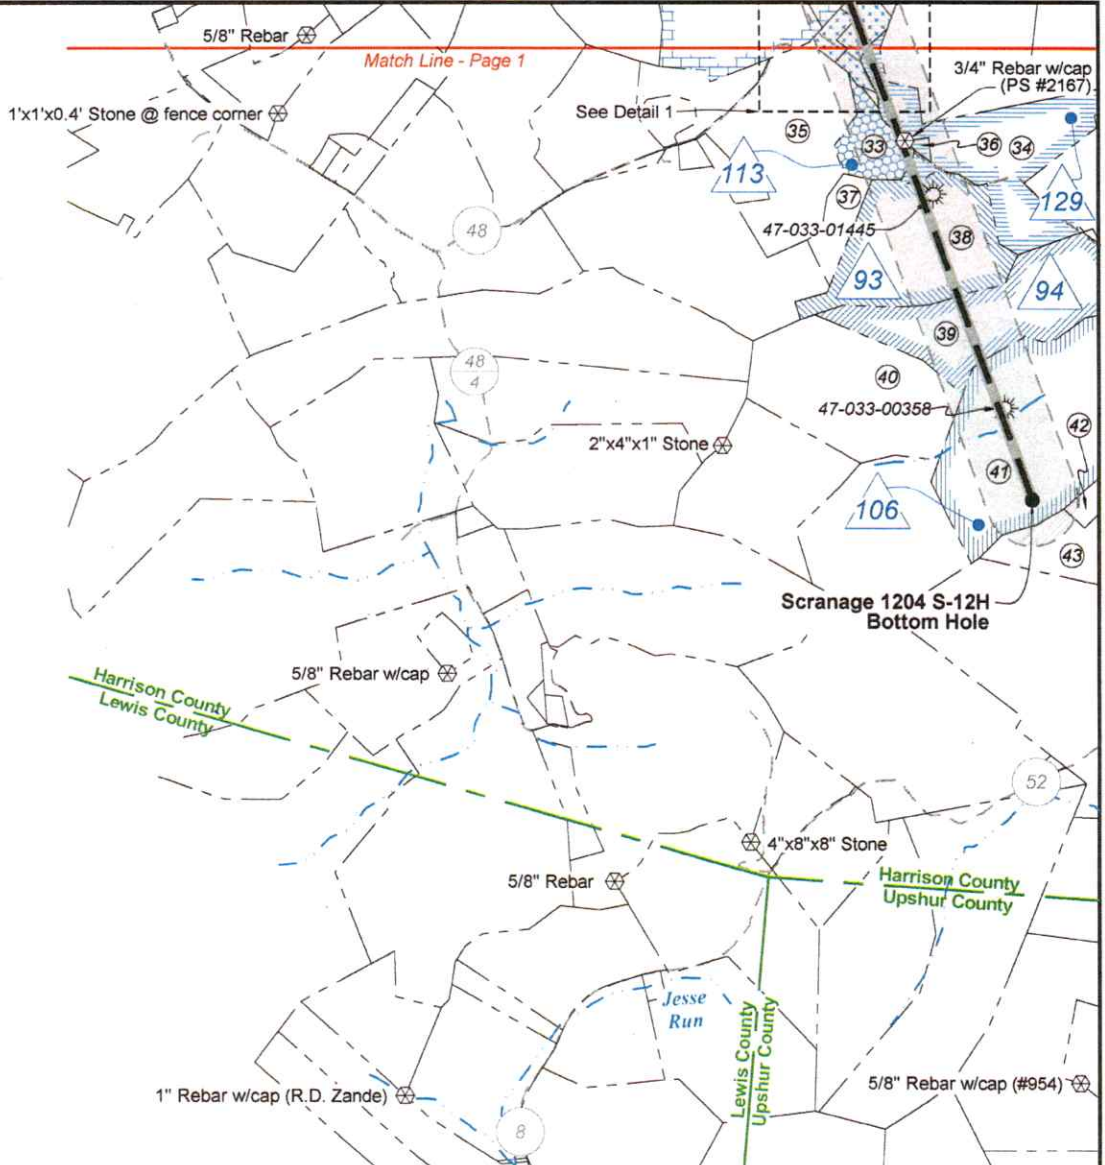

West Virginia Coordinate
System of 1927, North Zone
based upon Differential GPS
Measurements.

Notes: Well No.
Scranage 1204 S-12H
WVCS 1927, North Zone
Top Hole Coordinates
Lat: 39°09'20.56"
Lon: 80°19'27.15"
Landing Point Coordinates
Lat: 39°09'30.07"
Lon: 80°18'35.37"
Bottom Hole Coordinates
Lat: 39°06'53.45"
Lon: 80°17'24.96"

UTM Zone 17, NAD 1983
Plat orientation and corner and well references are based
upon the grid north meridian. Well location references are
based upon the magnetic meridian.

Notes: Well No.
Scranage 1204 S-12H
UTM NAD 1983 (USFS)
Top Hole Coordinates
N: 14,220,063.72'
E: 1,832,037.03'
Landing Point Coordinates
N: 14,221,055.89'
E: 1,836,107.46'
Bottom Hole Coordinates
N: 14,205,259.83'
E: 1,841,775.29'

Notes: Well No.
Scranage 1204 S-12H
UTM NAD 1983 (Meters)
Top Hole Coordinates
N: 4,334,284.090m
E: 558,406.004m
Landing Point Coordinates
N: 4,334,586.504m
E: 559,646.673m
Bottom Hole Coordinates
N: 4,329,771.856m
E: 561,374.231m

QUADRANGLE: Top: Mount Clare
Btm: Berlin

COUNTY: Harrison / Lewis

ACREAGE: 15.48


ACREAGE: 140

08/08/2025



ID	Lease
6	Thomas P. Myers & Nora E. Myers
8	J.C. McWhorter, et ux, et al
9	C.S. Gribble
31	Carrie M. Lewis, Widow
84	R.B. & Lizzie Bartlett
85	H.D. Somerville, Widower, et al
93	T.S. & Bessie E. Lewis
94	Kemp Land Services, et al
105	L.H. Young, Widower, et al
106	WV Minerals, Inc.
112	John F. McCuskey, II, et al
113	Helen Hornick
121	Wilda B. Gatrell, Widow, et al
123	Lloyd H. Young, et ux, et al
127	Betty McTheny, et al
129	Cindy Loving

Detail 1 (Scale 1"=500')

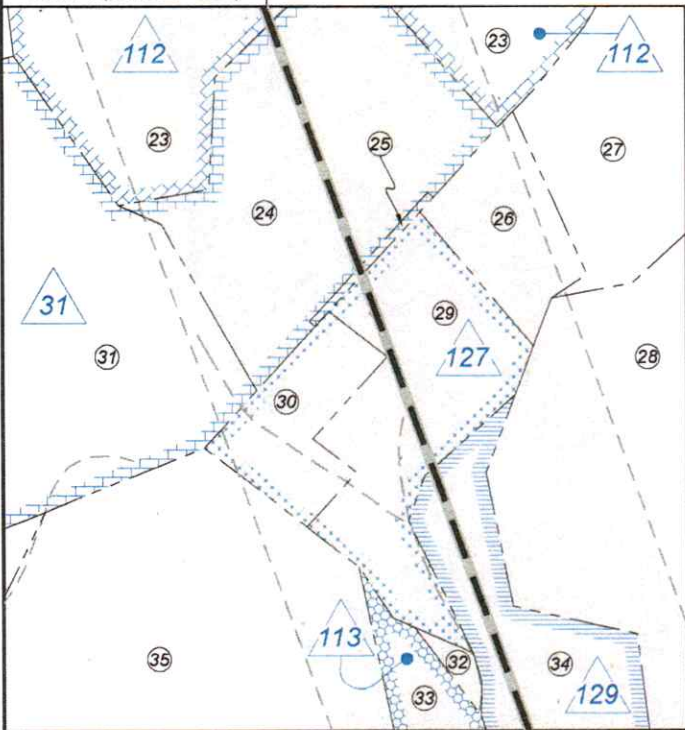

Harrison County				
No.	TM / Par	Owner	Bk / Pg	Ac.
1	447 / 9	David K. Scranage	1259 / 986	56.48
2	427 / 37	John R. & Francis K. Alsbrooks	1604 / 1046	30.00
3	427 / 38	John R. & Francis K. Alsbrooks	1604 / 1046	73.00
4	427 / 30.3	Brenda Booth	1574 / 1140	133.83
5	428 / 15	Bryan K. Wilson	1480 / 444	62.79
6	428 / 16	Bryan K. Wilson	1480 / 444	42.06
7	448 / 5	Patricia Bartlett Helmick (LE), et al	1752 / 690	139.80
8	447 / 14	Troy A. Gorbz	1437 / 868	49.20
9	448 / 3	Virgil L. & Pamela M. McNemar	1214 / 713	54.50
10	448 / 4	Virgil L. & Pamela M. McNemar	1214 / 713	0.47
11	448 / 3.1	Virgil L. & Pamela M. McNemar	1421 / 1303	45.83
12	448 / 18	Virgil L. & Pamela M. McNemar	1323 / 366	90.33
13	448 / 20	Christopher B. & Sharon L. Talbott	1327 / 1072	115.84
14	448 / 20.1	Christopher B. & Sharon L. Talbott	1254 / 366	6.56
15	448 / 19.2	Mary Lou Randolph (LE), et al	1706 / 754	24.15
16	448 / 19.1	Chad Boram	1611 / 744	0.56
17	448 / 19	Vandalay Properties, LLC	1753 / 500	1.67
18	448 / 24	Richard E. Law	W204 / 81	153.71
19	448 / 25	Gary & Tracy Stroupe	1355 / 1301	51.29
20	468 / 77	Gary & Tracy Stroupe	1490 / 89	15.16
21	468 / 2	Gary & Traci Stroupe	1355 / 1301	39.30
22	468 / 1	Nelson J. Fogg	W155 / 734	53.70
23	468 / 15	Steven R. Huntz	1080 / 919	36.11
24	468 / 13.1	Steven R. Huntz	1123 / 880	12.03
25	468 / 13.2	William B. & Betty McTheny	1189 / 319	0.22
26	468 / 14	Noel K. & Christine L. Dawson	1071 / 72	3.00
27	468 / 17	Steven R. Huntz	1080 / 919	20.09
28	468 / 17.1	First National Trust Co.	1744 / 277	59.91
29	468 / 16	William B. & Betty McTheny	1189 / 319	7.12
30	468 / 16.1	William B. & Betty McTheny	1189 / 319	3.00
31	468 / 13	Jessica P. Moore	1700 / 349	44.40
32	468 / 25.1	Michael G. & Vickie J. Bland	1225 / 523	0.32
33	468 / 25	Helen Hornick	W119 / 217	12.00
34	468 / 26	Cindy D. Loving	F129 / 997	51.32
35	468 / 24	Debra L. McIntyre	W196 / 82	50.50
36	468 / 26.1	Janice S. Stout	1670 / 676	0.90
37	468 / 34	Helen Hornick	W119 / 217	5.34
38	468 / 35	Isaac Hiney	M57 / 883	52.50
39	468 / 68	Aquilla M. & Robin C. Ward	1551 / 475	50.36
40	468 / 67	Barry E. & Karen J. McClain	1569 / 1291	57.07
41	488 / 5	Aquilla M. Ward	1551 / 475	100.00
42	488 / 7	Richard J. Hudkins	1680 / 1242	114.23
43	488 / 6	William R. & Priscilla D. Suan	1577 / 434	112.00

FILE NO: 155-36-G-19

DRAWING NO: Scranage 1204 S-12H Well Plat

SCALE: 1" = 2000'

MINIMUM DEGREE OF ACCURACY:
Submeter

PROVEN SOURCE OF ELEVATION:
CORS, Bridgeport, WV

STATE OF WEST VIRGINIA
DEPARTMENT OF ENVIRONMENTAL PROTECTION
OIL AND GAS DIVISION

DATE: July 25 20 25

OPERATOR'S WELL NO: Scranage 1204 S-12H

API WELL NO

47 — 033 —
STATE COUNTY PERMIT

WELL TYPE: ☐ OIL ☒ GAS ☐ LIQUID INJECTION ☐ WASTE DISPOSAL
(IF GAS) PRODUCTION: ☐ STORAGE ☐ DEEP ☒ SHALLOW

LOCATION: ELEVATION: 1,247.6' WATERSHED: Lost Creek

QUADRANGLE: Top: Mount Clare
Btm: Berlin

DISTRICT: Grant / Hackers Creek

COUNTY: Harrison / Lewis

SURFACE OWNER: David K. Scranage

ACREAGE: 56.48

ROYALTY OWNER: C.S. Gribble, et al

LEASE NO: ACREAGE: 140

PROPOSED WORK: ☒ DRILL ☐ CONVERT ☐ DRILL DEEPER ☒ FRACTURE OR STIMULATE ☐ PLUG OFF OLD FORMATION
☐ PERFORATE NEW FORMATION ☒ OTHER PHYSICAL CHANGE IN WELL (SPECIFY) BH-MOD

☐ PLUG AND ABANDON ☐ CLEAN OUT AND REPLUG TARGET FORMATION: Marcellus Shale ESTIMATED DEPTH: 7,080' TVD
26,184' MD

WELL OPERATOR: HG Energy II Appalachia, LLC

DESIGNATED AGENT: Diane C. White

ADDRESS: 5260 Dupont Road

ADDRESS: 5260 Dupont Road

Parkersburg, WV 26101

Parkersburg, WV 26101