

ARSENAL
RESOURCES LLC
GAMELLI PAD
WELL 211LATITUDE 39°17'30" T.H.
39°17'30" B.H.LONGITUDE 80°12'30" B.H.
80°10'00" T.H.

CURVE	RADIUS	ARC LENGTH	CHORD LENGTH	CHORD BEARING
C1	136.82'	142.34'	136.01'	N 88°48' W
C2	643.87'	309.79'	306.81'	N 43°34' W
C3	1726.98'	392.29'	391.44'	N 25°17' W

NOTES ON SURVEY

1. NO WATER WELLS WERE FOUND WITHIN 250' OF PROPOSED GAS WELL. NO AGRICULTURAL BUILDINGS > 2500 SQ. FT. OR DWELLINGS WERE FOUND WITHIN 625' OF THE CENTER OF PROPOSED WELL PAD.
2. WELL SPOT CIRCLE & TOPO MARK SCALE IS 1"=2000'

REFERENCES



12 Vanhorn Drive | P.O. Box 150 | Glenville, WV 26351 | 304.462.5634
1412 Kanawha Boulevard, East | Charleston, WV 25301 | 304.346.3952
254 East Beckley Bypass | Beckley, WV 25801 | 304.255.5296
slswv.com

TOP HOLE
NAD'83 S.P.C.(FT) N. 277,983.66 E. 1,769,273.11
NAD'83 GEO. LAT-(N) 39.261072 LONG-(W) 80.203620
NAD'83 UTM (M) N. 4,346,050.91 E. 568,706.22


BOTTOM HOLE
NAD'83 S.P.C.(FT) N. 278,008.9 E. 1,767,229.0
NAD'83 GEO. LAT-(N) 39.261098 LONG-(W) 80.210840
NAD'83 UTM (M) N. 4,346,048.2 E. 568,083.3

1" = 200'

I THE UNDERSIGNED, HEREBY CERTIFY THAT THIS PLAT IS CORRECT TO THE BEST OF MY KNOWLEDGE AND BELIEF AND SHOWS ALL THE INFORMATION REQUIRED BY LAW AND THE REGULATIONS ISSUED AND PRESCRIBED BY THE DIVISION OF ENVIRONMENTAL PROTECTION.

P.S.
677

Gregory A. Smith

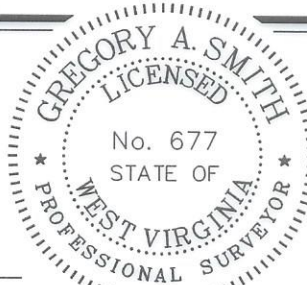

(+) DENOTES LOCATION OF WELL ON UNITED STATES TOPOGRAPHIC MAPS

DATE APRIL 24, 2025

REVISED, 20

OPERATORS WELL NO. 211

API WELL NO. 47 — 033 — 06107
STATE COUNTY PERMIT

MINIMUM DEGREE OF ACCURACY 1 / 2500

FILE NO. 8597P211-042325.dwg

HORIZONTAL & VERTICAL CONTROL DETERMINED BY: DGPS (SURVEY GRADE TIE TO CORS NETWORK) SCALE 1" = 1000'

STATE OF WEST VIRGINIA
DIVISION OF ENVIRONMENTAL PROTECTION
OFFICE OF OIL AND GAS

WELL TYPE: OIL GAS X LIQUID INJECTION WASTE DISPOSAL IF "GAS" PRODUCTION X STORAGE DEEP SHALLOW X

LOCATION:

ELEVATION 1140.30' WATERSHED BEARDS RUN

DISTRICT SIMPSON COUNTY HARRISON QUADRANGLE ROSEMONT

SURFACE OWNER JAMES T. GAMELLI ET AL.

ACREAGE 151.20±

ROYALTY OWNER JAMES T. GAMELLI ET AL.

ACREAGE 151.20±

PROPOSED WORK:

LEASE NO. SEE WW-6A1

DRILL X CONVERT DRILL DEEPER REDRILL FRACTURE OR STIMULATE X PLUG OFF OLD FORMATION PERFORATE NEW FORMATION PLUG AND ABANDON CLEAN OUT AND REPLUG OTHER

PHYSICAL CHANGE IN WELL (SPECIFY) TARGET FORMATION MARCELLUS

ESTIMATED DEPTH TVD 7,350' / TMD 8,111'

WELL OPERATOR ARSENAL RESOURCES
ADDRESS 6031 WALLACE RD. EXT. SUITE 200
WEXFORD, PA 15090DESIGNATED AGENT ERIC MORRIS
ADDRESS 633 WEST MAIN STREET
BRIDGEPORT, WV 26330

COUNTY NAME

PERMIT

06/06/2025