


ARSENAL
RESOURCES LLC
GAMELLI PAD
WELL 212

LATITUDE 39°17'30"

LONGITUDE 80°10'00"

10,734' B.H. 11,166' T.H.

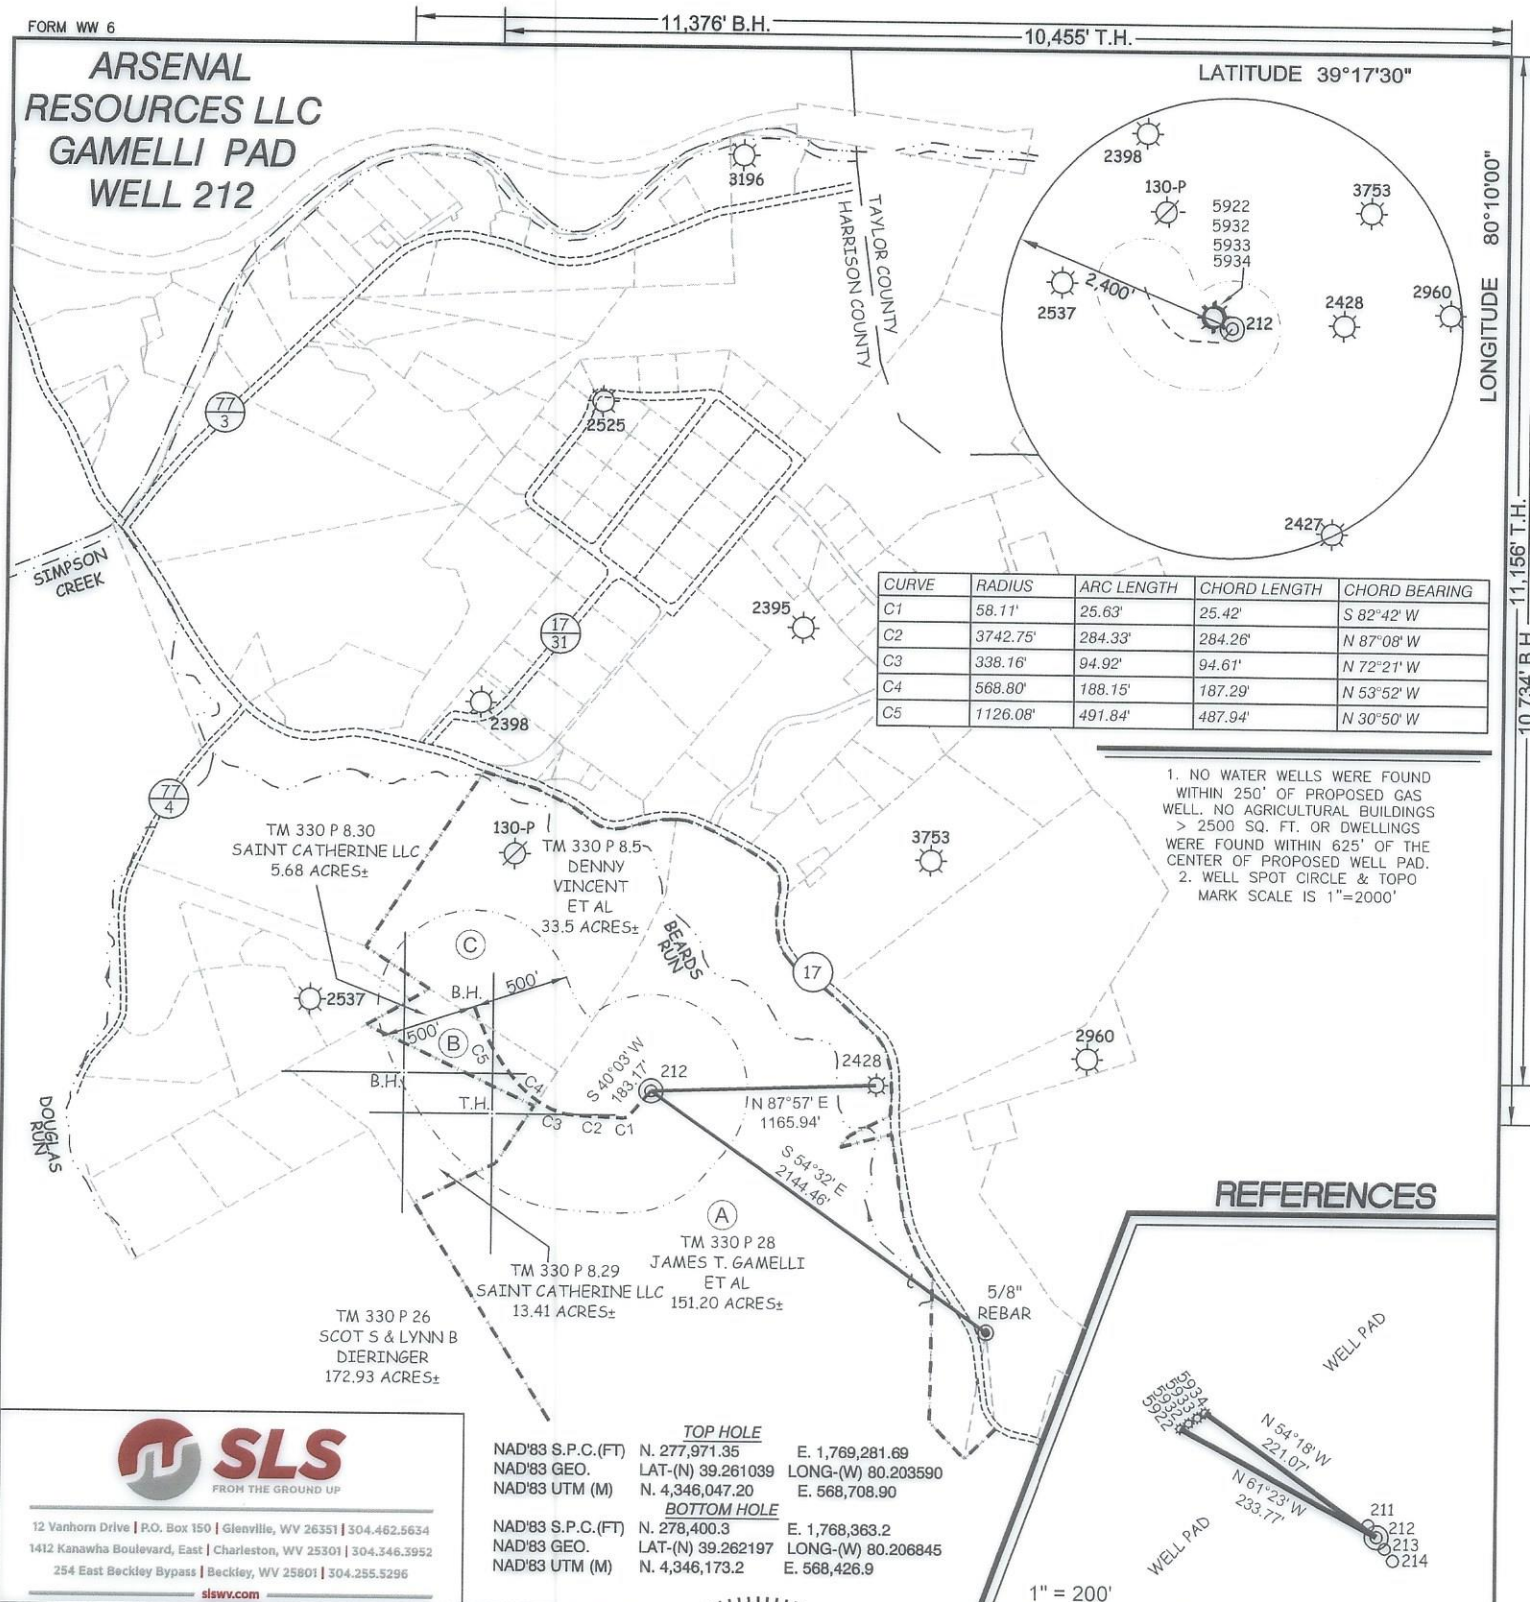

REFERENCES

1. NO WATER WELLS WERE FOUND WITHIN 250' OF PROPOSED GAS WELL. NO AGRICULTURAL BUILDINGS > 2500 SQ. FT. OR DWELLINGS WERE FOUND WITHIN 625' OF THE CENTER OF PROPOSED WELL PAD.
2. WELL SPOT CIRCLE & TOPO MARK SCALE IS 1"=2000'



12 Vanhorn Drive | P.O. Box 150 | Glenville, WV 26351 | 304.462.5634
1412 Kanawha Boulevard, East | Charleston, WV 25301 | 304.346.3952
254 East Beckley Bypass | Beckley, WV 25801 | 304.255.5296
slswv.com

TOP HOLE
NAD'83 S.P.C.(FT) N. 277,971.35 E. 1,769,281.69
NAD'83 GEO. LAT-(N) 39.261039 LONG-(W) 80.203590
NAD'83 UTM (M) N. 4,346,047.20 E. 568,708.90
BOTTOM HOLE
NAD'83 S.P.C.(FT) N. 278,400.3 E. 1,768,363.2
NAD'83 GEO. LAT-(N) 39.262197 LONG-(W) 80.206845
NAD'83 UTM (M) N. 4,346,173.2 E. 568,426.9



I THE UNDERSIGNED, HEREBY CERTIFY THAT THIS PLAT IS CORRECT TO THE BEST OF MY KNOWLEDGE AND BELIEF AND SHOWS ALL THE INFORMATION REQUIRED BY LAW AND THE REGULATIONS ISSUED AND PRESCRIBED BY THE DIVISION OF ENVIRONMENTAL PROTECTION.

P.S.
677

(+) DENOTES LOCATION OF WELL ON UNITED STATES TOPOGRAPHIC MAPS

DATE APRIL 24, 2025

REVISED, 20

OPERATORS WELL NO. 212

API WELL NO. 47 — 033 — 06108
STATE COUNTY PERMIT

MINIMUM DEGREE OF ACCURACY 1 / 2500

FILE NO. 8597P212-042325.dwg

HORIZONTAL & VERTICAL CONTROL DETERMINED BY: DGPS (SURVEY GRADE TIE TO CORS NETWORK) SCALE 1" = 1000'

STATE OF WEST VIRGINIA
DIVISION OF ENVIRONMENTAL PROTECTION
OFFICE OF OIL AND GASWELL TYPE: OIL ___ GAS ☒ LIQUID INJECTION ___ WASTE DISPOSAL ___ IF "GAS" PRODUCTION ☒ STORAGE ___ DEEP ___ SHALLOW ☒

LOCATION :

ELEVATION 1140.30' WATERSHED BEARDS RUN

DISTRICT SIMPSON COUNTY HARRISON QUADRANGLE ROSEMONT

SURFACE OWNER JAMES T. GAMELLI ET AL. ACREAGE 151.20±

ROYALTY OWNER JAMES T. GAMELLI ET AL. ACREAGE 151.20±

PROPOSED WORK :

DRILL ☒ CONVERT ___ DRILL DEEPER ___ REDRILL ___ FRACTURE OR STIMULATE ☒ PLUG OFF OLD

FORMATION ___ PERFORATE NEW FORMATION ___ PLUG AND ABANDON ___ CLEAN OUT AND REPLUG ___ OTHER ___

PHYSICAL CHANGE IN WELL (SPECIFY) TARGET FORMATION MARCELLUS

ESTIMATED DEPTH TVD 7,350' / TMD 7,923'

WELL OPERATOR ARSENAL RESOURCES

DESIGNATED AGENT ERIC MORRIS

ADDRESS 6031 WALLACE RD. EXT. SUITE 200

ADDRESS 633 WEST MAIN STREET

WEXFORD, PA 15090

BRIDGEPORT, WV 26330

COUNTY NAME

PERMIT

06/06/2025