

ARSENAL
RESOURCES LLC
GAMELLI PAD
WELL 213

LATITUDE 39°17'30"


LONGITUDE 80°10'00"

11,168' T.H.
10,334' B.H.

CURVE	RADIUS	ARC LENGTH	CHORD LENGTH	CHORD BEARING
C1	22.76'	20.53'	19.84'	N 21°25' E
C2	539.55'	122.66'	122.40'	N 07°54' W
C3	5484.61'	581.81'	581.54'	N 16°29' W

1. NO WATER WELLS WERE FOUND WITHIN 250' OF PROPOSED GAS WELL. NO AGRICULTURAL BUILDINGS > 2500 SQ. FT. OR DWELLINGS WERE FOUND WITHIN 625' OF THE CENTER OF PROPOSED WELL PAD.
2. WELL SPOT CIRCLE & TOPO MARK SCALE IS 1"=2000'

REFERENCES

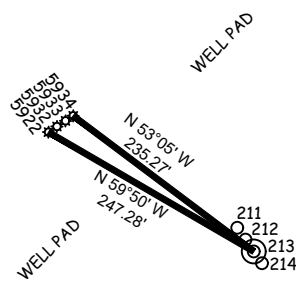

1" = 200'



12 Vanhorn Drive | P.O. Box 150 | Glenville, WV 26351 | 304.462.5634
1412 Kanawha Boulevard, East | Charleston, WV 25301 | 304.346.3952
254 East Beckley Bypass | Beckley, WV 25801 | 304.255.5296
slsvv.com

TOP HOLE
NAD'83 S.P.C.(FT) N. 277,959.05 E. 1,769,290.28
NAD'83 GEO. LAT-(N) 39.261005 LONG-(W) 80.203559
NAD'83 UTM (M) N. 4,346,043.50 E. 568,711.58

BOTTOM HOLE
NAD'83 S.P.C.(FT) N. 278,791.4 E. 1,769,498.2
NAD'83 GEO. LAT-(N) 39.263295 LONG-(W) 80.202848
NAD'83 UTM (M) N. 4,346,298.1 E. 568,770.7

I THE UNDERSIGNED, HEREBY CERTIFY THAT THIS PLAT IS CORRECT TO THE BEST OF MY KNOWLEDGE AND BELIEF AND SHOWS ALL THE INFORMATION REQUIRED BY LAW AND THE REGULATIONS ISSUED AND PRESCRIBED BY THE DIVISION OF ENVIRONMENTAL PROTECTION.

P.S.
677

(+) DENOTES LOCATION OF WELL ON UNITED STATES TOPOGRAPHIC MAPS

DATE APRIL 24, 2025

REVISED, 20

OPERATORS WELL NO. 213

API WELL NO. 47 — 033 — 06109

STATE COUNTY PERMIT

MINIMUM DEGREE OF ACCURACY 1 / 2500 FILE NO. 8597P213-042325.dwg

HORIZONTAL & VERTICAL CONTROL DETERMINED BY: DGPS (SURVEY GRADE TIE TO CORS NETWORK) SCALE 1" = 1000'

STATE OF WEST VIRGINIA
DIVISION OF ENVIRONMENTAL PROTECTION
OFFICE OF OIL AND GASWELL TYPE: OIL GAS ☒ LIQUID INJECTION WASTE DISPOSAL IF "GAS" PRODUCTION ☒ STORAGE DEEP SHALLOW ☒

LOCATION:

ELEVATION 1140.30' WATERSHED BEARDS RUN

DISTRICT SIMPSON COUNTY HARRISON QUADRANGLE ROSEMONT

SURFACE OWNER JAMES T. GAMELLI ET AL. ACREAGE 151.20±

ROYALTY OWNER JAMES T. GAMELLI ET AL. ACREAGE 08/06/2025

PROPOSED WORK:

LEASE NO. SEE WW-6A1

DRILL ☒ CONVERT DRILL DEEPER REDRILL FRACTURE OR STIMULATE ☒ PLUG OFF OLD

FORMATION PERFORATE NEW FORMATION PLUG AND ABANDON CLEAN OUT AND REPLUG OTHER

PHYSICAL CHANGE IN WELL (SPECIFY) TARGET FORMATION MARCELLUS

ESTIMATED DEPTH TVD 7,350' / TMD 7,778'

WELL OPERATOR ARSENAL RESOURCES DESIGNATED AGENT ERIC MORRIS

ADDRESS 6031 WALLACE RD. EXT. SUITE 200 ADDRESS 633 WEST MAIN STREET

WEXFORD, PA 15090 BRIDGEPORT, WV 26330

COUNTY NAME

PERMIT