


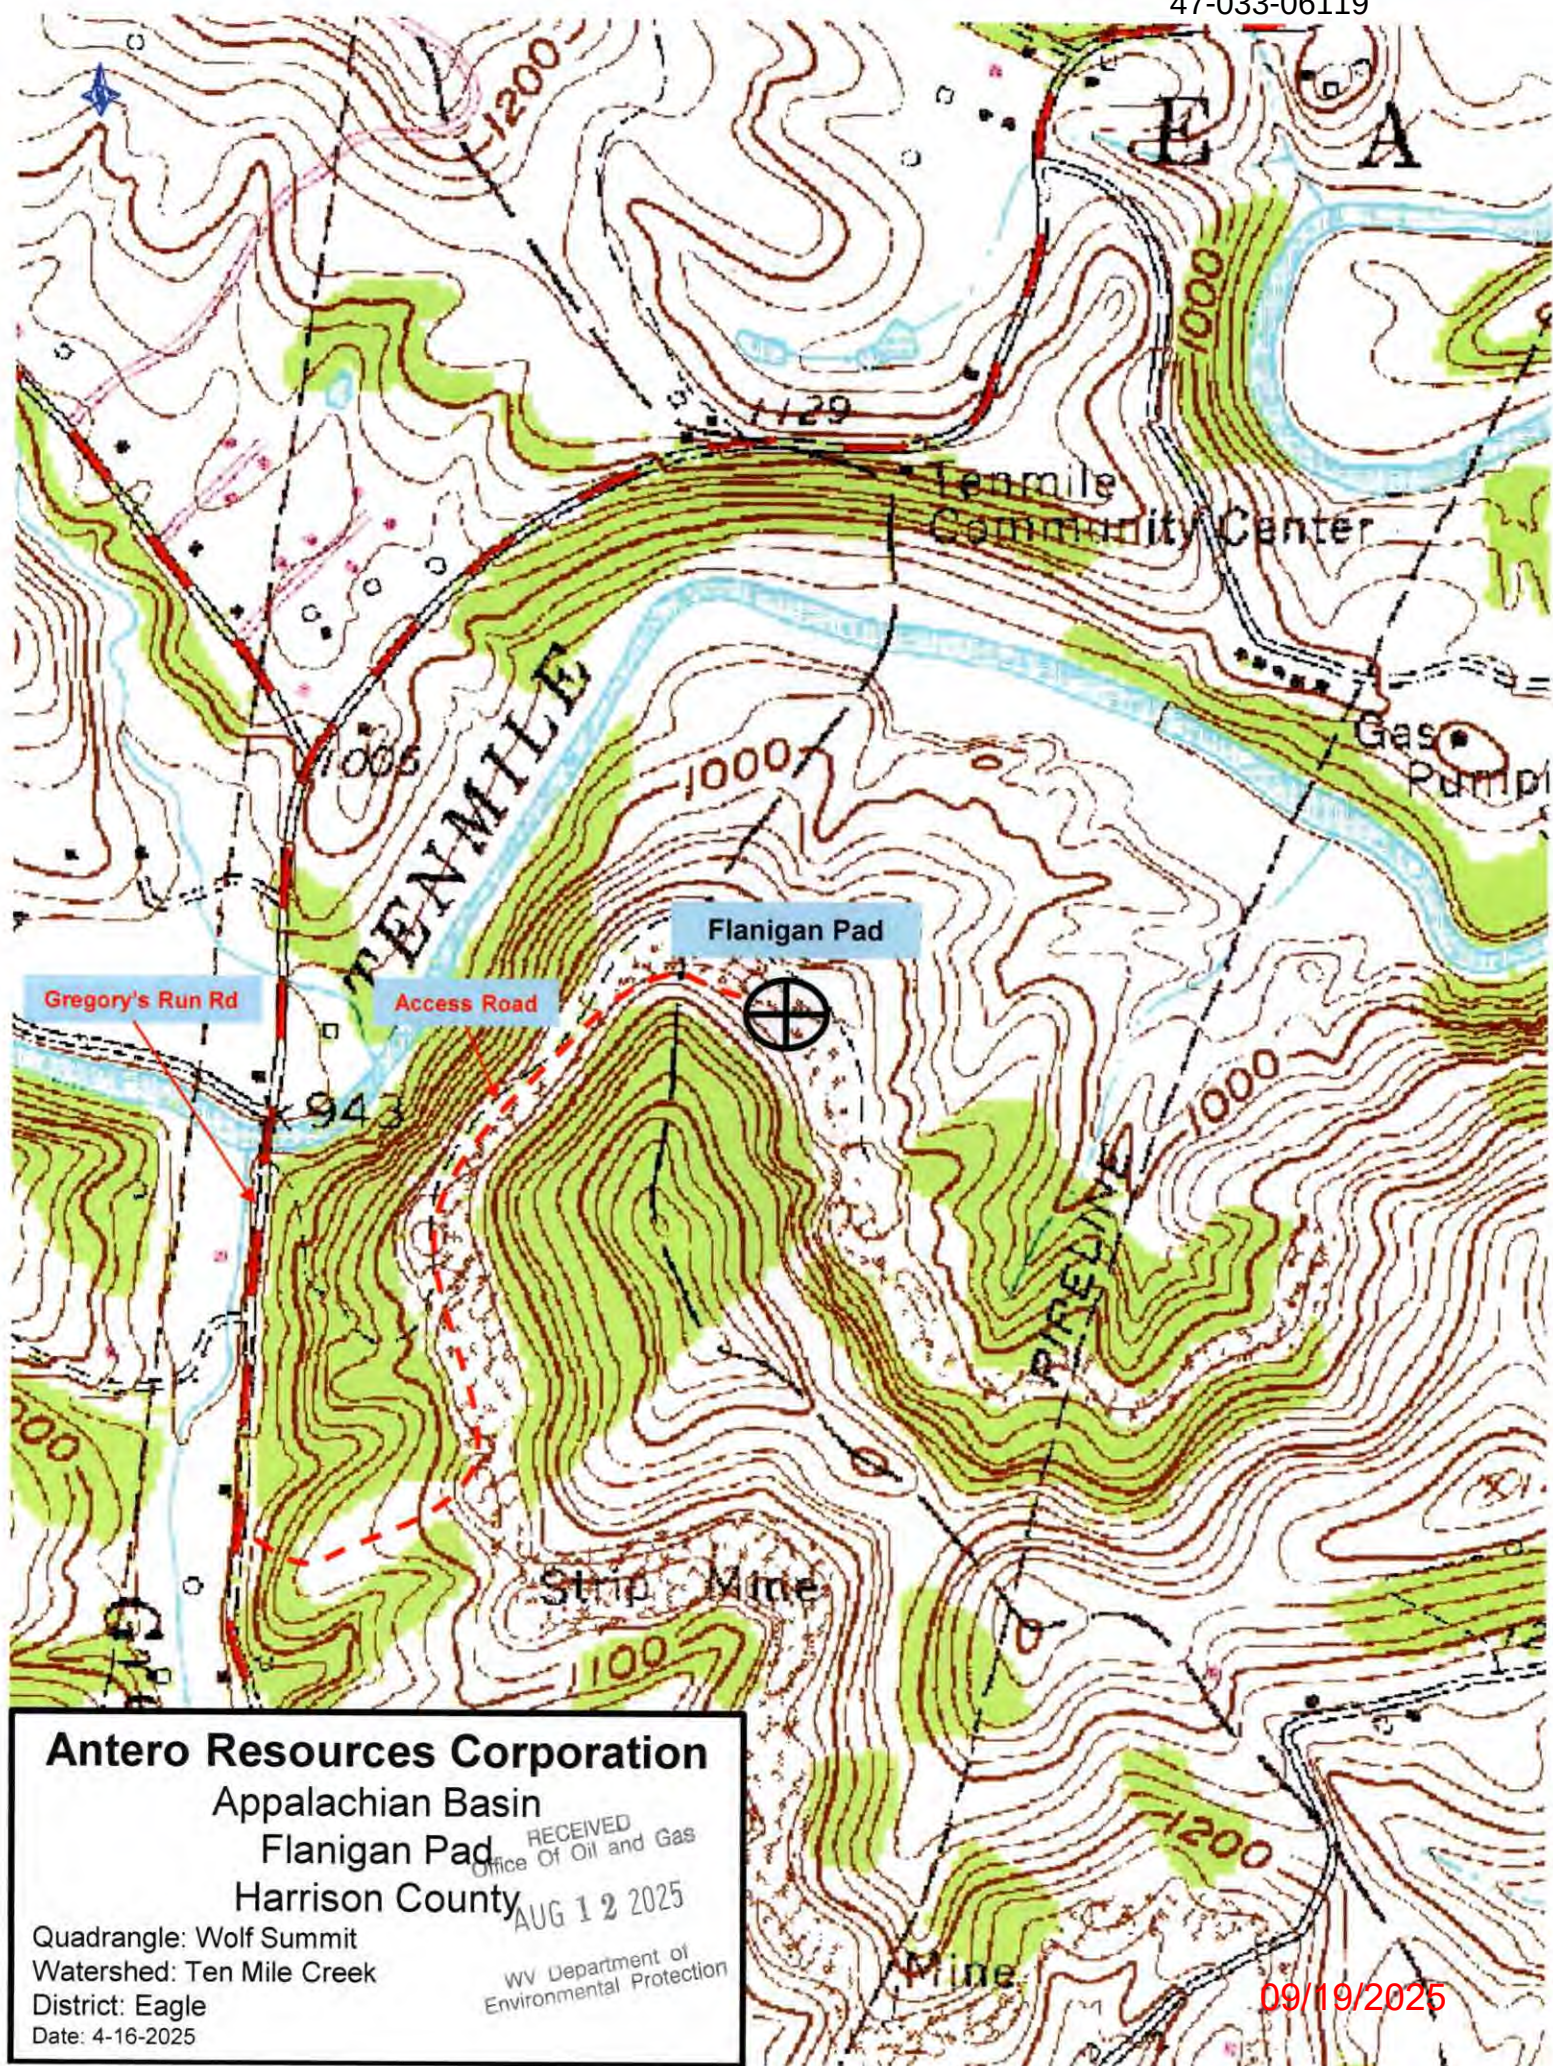

Antero Resources
Well No. Bream 1H

Antero Resources Corporation



Legend

Proposed gas well

Monument, as noted

Existing Well, as noted

Digitized Well, as noted

Creek or Drain

Road

Surface boundary (approx.)

Interior surface tracts (approx.)

I, the undersigned, hereby certify that this plat is correct to the best of my knowledge and belief and shows all the information required by law and the rules issued and prescribed by the Department of Environmental Protection.

Bradley D. Miller, P.S. 2167

BRADLEY D. MILLER

LICENSED

No. 2167

STATE OF WEST VIRGINIA

PROFESSIONAL SURVEYOR

SEAL

Water Well

47-033-01066

Water Well (2)

47-033-03897

Water Well (3)

47-033-01088

Water Well

47-033-03833

Water Well

47-033-03896

Water Well

47-033-05180

Water Well

47-033-00951

2000'

Note: 8 water wells were found within 2000' of proposed well. No occupied dwellings or buildings 2,500 square feet or larger used to house or shelter dairy cattle or poultry husbandry are located within 625' of the center of the well pad.

Lease

A

L.C. Harbert, et al

B

C. Garnett Ritter, et ux

C

Dennis C. Bates, et al

D

A.W. Coffman & Susan Coffman

ID

TM-Par

Owner

Bk/Pg

Acres

1

225 / 74

Kevin W. Owens & Kristy D. Sendling

1396 / 687

23.06

2

226 / 89

David Robey

1444 / 1293

12.35

3

246 / 30

James A. Varner

1261 / 957

397.42

4

245 / 26

Robert G. & Christine E. Flanigan, et al

1584 / 480

129.00

Well Location References

Bearing

Dist.

L1

S 76°01' E

1,888.5'

L2

S 62°36' W

1,187.3'

L3

N 51°12' W

1,010.6'

L4

N 51°31' E

1,418.7'

L5

N 07°22' E

495.5'

Well Location References

Flanigan Pad

Proposed Well No. Bream 1H

Stake & Tack

Stake & Tack

Not to Scale

Wellhead Layout (NTS)

Murray Unit 1H

Atkinson Unit 1H

Proposed Well Bream Unit 1H

Chambers Unit 1H

Snook Unit 1H

Notes:

Well No. Bream Unit 1H

UTM Zone 17, NAD 1927

Top Hole Coordinates

N: 14,288,454.29'

E: 1,811,277.39'

Point of Entry Coordinates

N: 14,288,946.55'

E: 1,811,332.69'

Bottom Hole Coordinates

N: 14,289,419.16'

E: 1,811,169.99'

Notes

West Virginia Coordinate System of 1927, North Zone based upon Differential GPS Measurements.

Well No. Bream Unit 1H Top Hole coordinates are

N: 309,361.45' Latitude: 39°20'45.29"

E: 1,746,707.05' Longitude: 80°23'44.30"

Bottom Hole coordinates are

N: 310,328.28' Latitude: 39°20'54.84"

E: 1,746,615.70' Longitude: 80°23'45.59"

UTM Zone 17, NAD 1983

Top Hole Coordinates Bottom Hole Coordinates

N: 4,355,348.129m N: 4,355,642.220m

E: 552,093.200m E: 552,060.465m

Plat orientation and corner and well references are based upon the grid north meridian.

Well location references are based upon the magnetic meridian.

FILE NO: 127-36-EO-25

DRAWING NO: Bream Unit 1H Shorty

SCALE: 1" = 1000'

MINIMUM DEGREE OF ACCURACY: Submeter

PROVEN SOURCE OF ELEVATION: WVDOT, Glenville, WV

STATE OF WEST VIRGINIA

DEPARTMENT OF ENVIRONMENTAL PROTECTION

OIL AND GAS DIVISION

DATE: August 1 20 25

OPERATOR'S WELL NO. Bream Unit 1H

API WELL NO

47 - 33 - 0619

STATE COUNTY PERMIT

WELL TYPE: ☐ OIL ☒ GAS ☐ LIQUID INJECTION ☐ WASTE DISPOSAL

(IF GAS) PRODUCTION: ☐ STORAGE ☐ DEEP ☒ SHALLOW

LOCATION: ELEVATION: Proposed 1,154' WATERSHED: Tenmile Creek QUADRANGLE: Wolf Summit

DISTRICT: Eagle COUNTY: Harrison

SURFACE OWNER: Robert G. & Christine E. Flanigan, et al ACREAGE: 129.00

ROYALTY OWNER: A.W. Coffman & Susan Coffman LEASE NO: ACREAGE: 129.00

PROPOSED WORK: ☒ DRILL ☐ CONVERT ☐ DRILL DEEPER ☒ FRACTURE OR STIMULATE ☐ PLUG OFF OLD FORMATION

☒ PERFORATE NEW FORMATION ☐ OTHER PHYSICAL CHANGE IN WELL (SPECIFY) 7,700' TVD

☐ PLUG AND ABANDON ☐ CLEAN OUT AND REPLUG TARGET FORMATION: Marcellus Shale ESTIMATED DEPTH: 9,400' MD

WELL OPERATOR: Antero Resources Corporation DESIGNATED AGENT: Conrad Baston

ADDRESS: 1615 Wynkoop Street ADDRESS: 535 White Oaks Blvd.

Denver, CO 80202 Bridgeport, WV 26330