


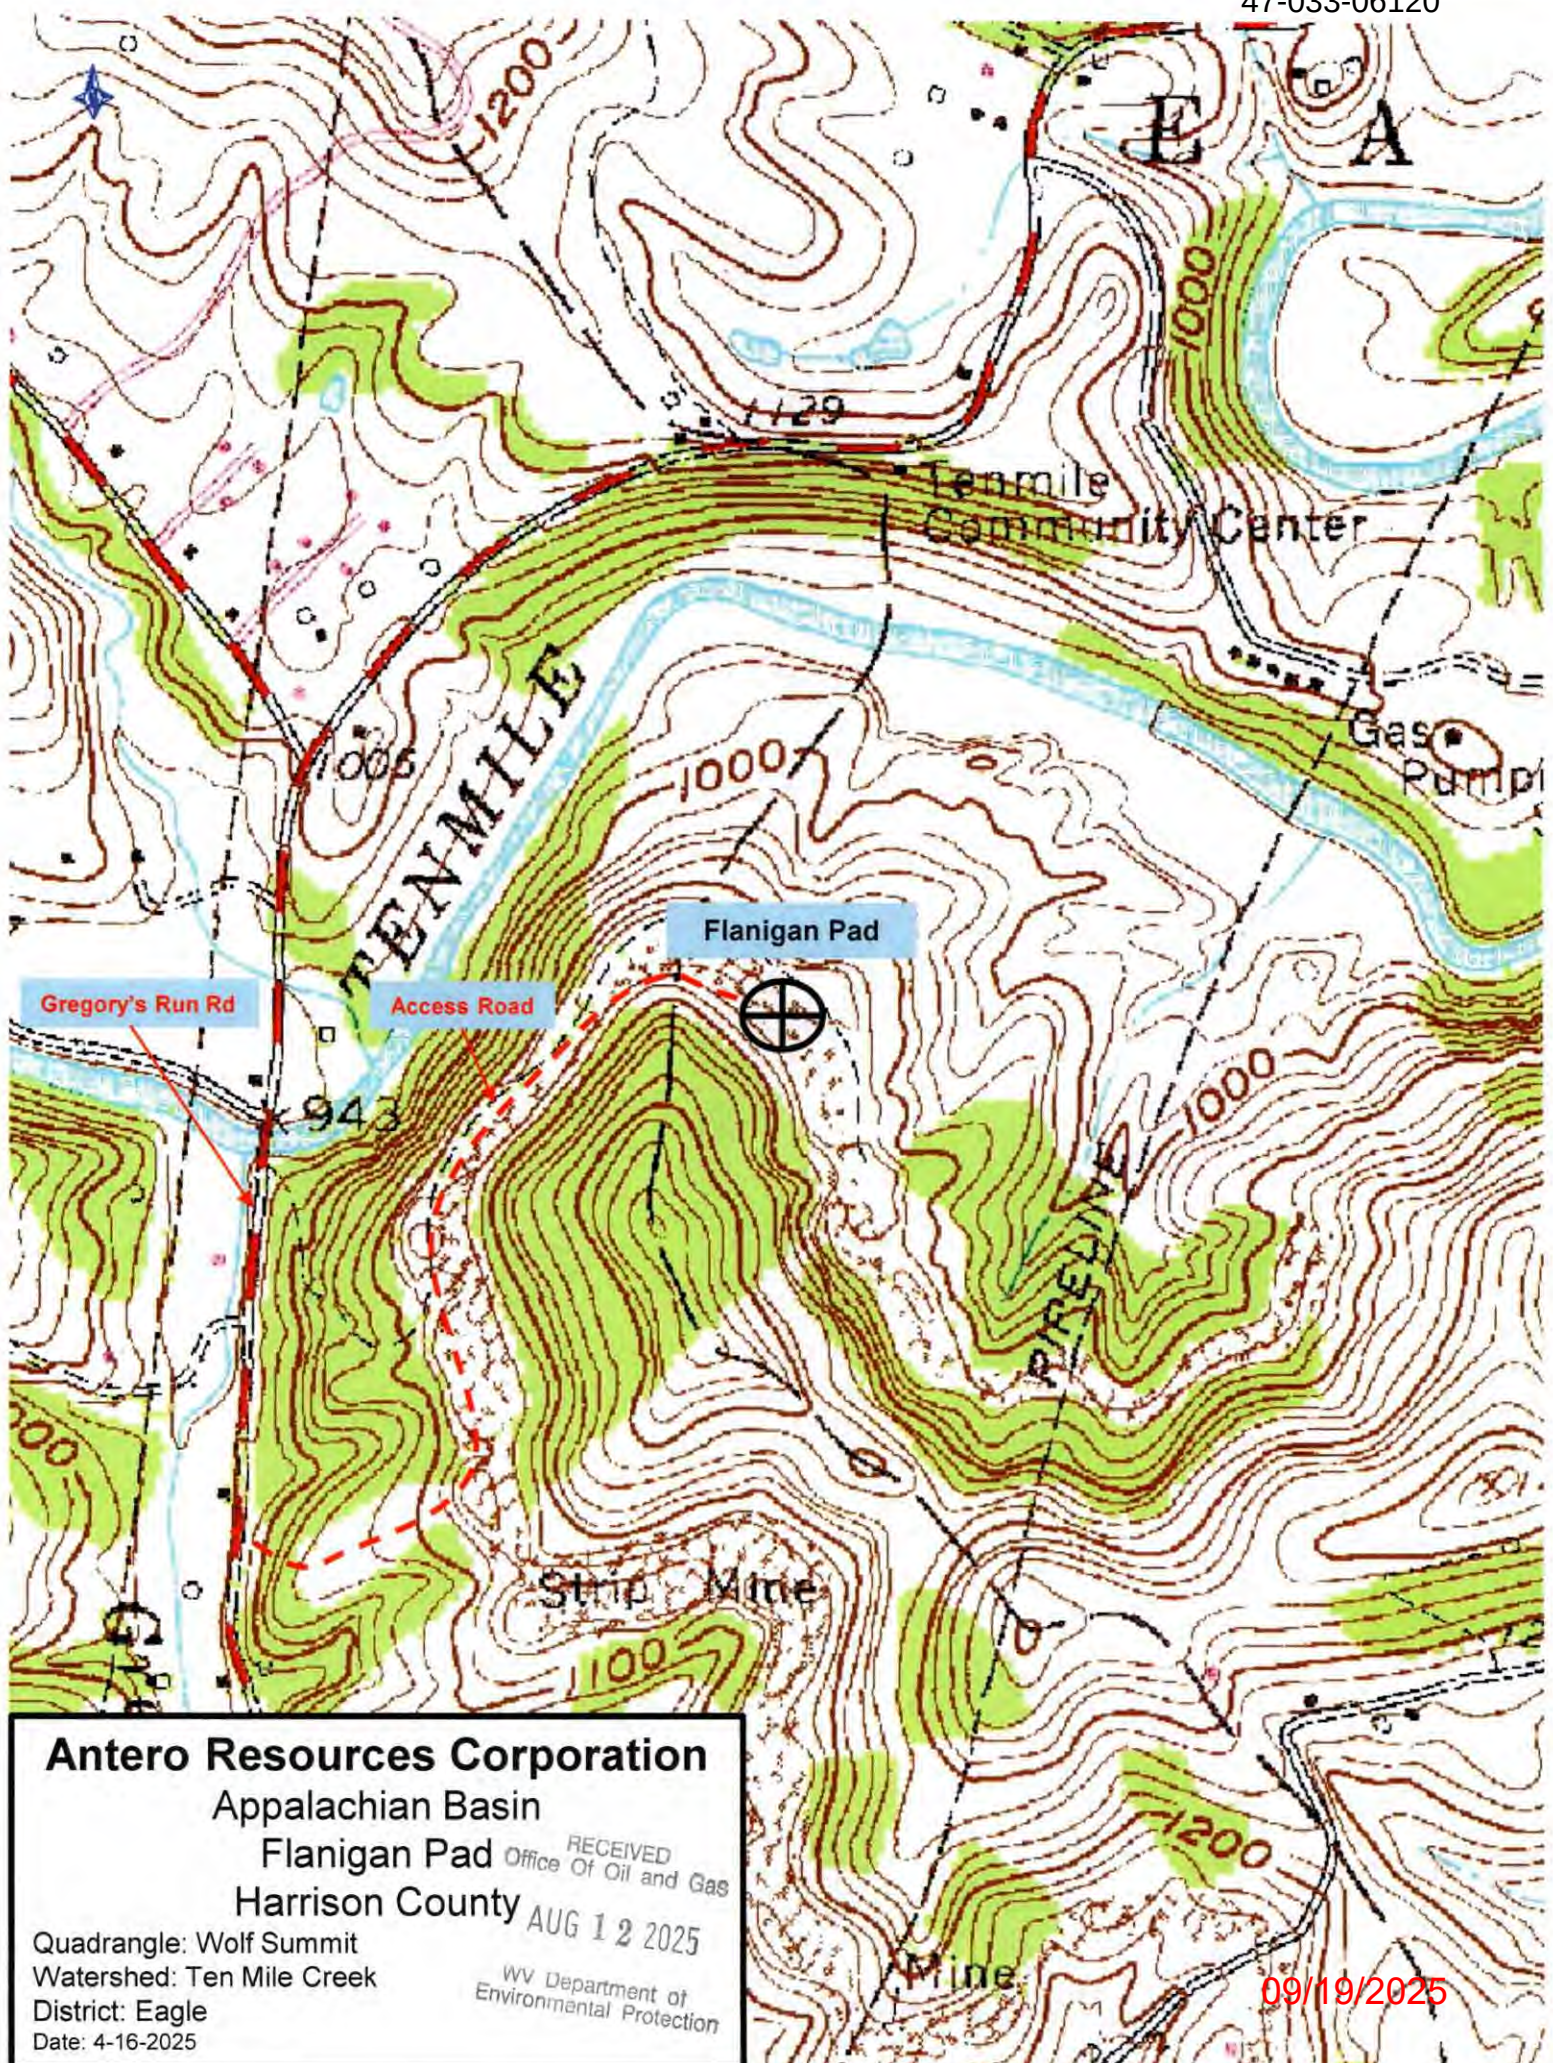

Antero Resources
Well No. Chambers 1H
Antero Resources Corporation



47-033-4135

Legend

- Proposed gas well
- Monument, as noted
- Existing Well, as noted
- Digitized Well, as noted
- Creek or Drain
- Road
- Surface boundary (approx.)
- Interior surface tracts (approx.)


I, the undersigned, hereby certify that this plat is correct to the best of my knowledge and belief and shows all the information required by law and the rules issued and prescribed by the Department of Environmental Protection.

Bradley D. Miller

Bradley D. Miller, P.S. 2167



SEAL

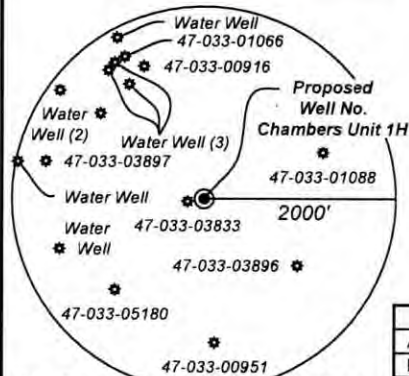

Lease					
A	A.W. Coffman & Susan Coffman				
B	Dennis C. Bates, et al				
C	C. Garnett Ritter, et al				
ID	TM-Par	Owner	Bk/Pg	Acres	
1	245 / 26	Robert G. & Christine E. Flanigan, et al	1584 / 480	129.00	
2	246 / 30	James A. Varner	1261 / 957	397.42	
3	226 / 89	David Robey	1444 / 1293	12.35	

STATE OF WEST VIRGINIA
DEPARTMENT OF ENVIRONMENTAL PROTECTION
OIL AND GAS DIVISION

FILE NO: 171-36-E-17
DRAWING NO: Chambers Unit 1H Shorty
SCALE: 1" = 1000'
MINIMUM DEGREE OF ACCURACY: Submeter
PROVEN SOURCE OF ELEVATION: WV DOT, Glenville, WV


DATE: August 1 20 25
OPERATOR'S WELL NO: Chambers Unit 1H
API WELL NO
47 - 33 - 06120
STATE COUNTY PERMIT

WELL TYPE: ☐ OIL ☒ GAS ☐ LIQUID INJECTION ☐ WASTE DISPOSAL
(IF GAS) PRODUCTION: ☐ STORAGE ☐ DEEP ☒ SHALLOW
LOCATION: ELEVATION: Proposed 1,154' WATERSHED: Tenmile Creek QUADRANGLE: Wolf Summit
DISTRICT: Eagle COUNTY: Harrison
SURFACE OWNER: Robert G. & Christine E. Flanigan, et al ACREAGE: 129.00 09/19/2025
ROYALTY OWNER: A.W. Coffman & Susan Coffman LEASE NO: ACREAGE: 129.00
PROPOSED WORK: ☒ DRILL ☐ CONVERT ☐ DRILL DEEPER ☒ FRACTURE OR STIMULATE ☐ PLUG OFF OLD FORMATION
☒ PERFORATE NEW FORMATION ☐ OTHER PHYSICAL CHANGE IN WELL (SPECIFY) 7,700' TVD
☐ PLUG AND ABANDON ☐ CLEAN OUT AND REPLUG TARGET FORMATION: Marcellus Shale ESTIMATED DEPTH: 10,700' MD

WELL OPERATOR: Antero Resources Corporation DESIGNATED AGENT: Conrad Baston
ADDRESS: 1615 Wynkoop Street ADDRESS: 535 White Oaks Blvd.
Denver, CO 80202 Bridgeport, WV 26330

	Bearing	Dist.
L1	S 75°51' E	1,902.3'
L2	S 61°57' W	1,180.8'
L3	N 51°10' W	995.6'
L4	N 52°06' E	1,422.6'
L5	N 83°50' E	1,261.8'

Well Location References

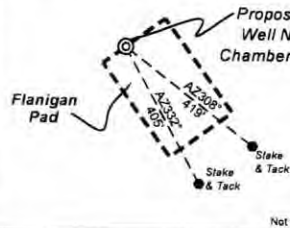

Wellhead Layout (NTS)

- Murray Unit 1H
- Atkinson Unit 1H
- Bream Unit 1H
- Proposed Well Chambers Unit 1H
- Snook Unit 1H



Notes:
Well No. Chambers Unit 1H
UTM Zone 17, NAD 1927
Top Hole Coordinates
N: 14,288,445.53'
E: 1,811,289.56'
Point of Entry Coordinates
N: 14,288,601.92'
E: 1,812,541.23'
Bottom Hole Coordinates
N: 14,289,074.85'
E: 1,812,379.42'

Notes
West Virginia Coordinate System
of 1927, North Zone
based upon Differential GPS Measurements.
Well No. Chambers Unit 1H Top Hole coordinates are
N: 309,352.48' Latitude: 39°20'45.20"
E: 1,746,719.07' Longitude: 80°23'44.15"
Bottom Hole coordinates are
N: 309,963.76' Latitude: 39°20'51.35"
E: 1,747,819.62' Longitude: 80°23'30.21"
UTM Zone 17, NAD 1983
Top Hole Coordinates Bottom Hole Coordinates
N: 4,355,345.457m N: 4,355,537.277m
E: 552,096.908m E: 552,429.103m
Plat orientation and corner and well references
are based upon the grid north meridian.
Well location references are based upon the magnetic
meridian.