


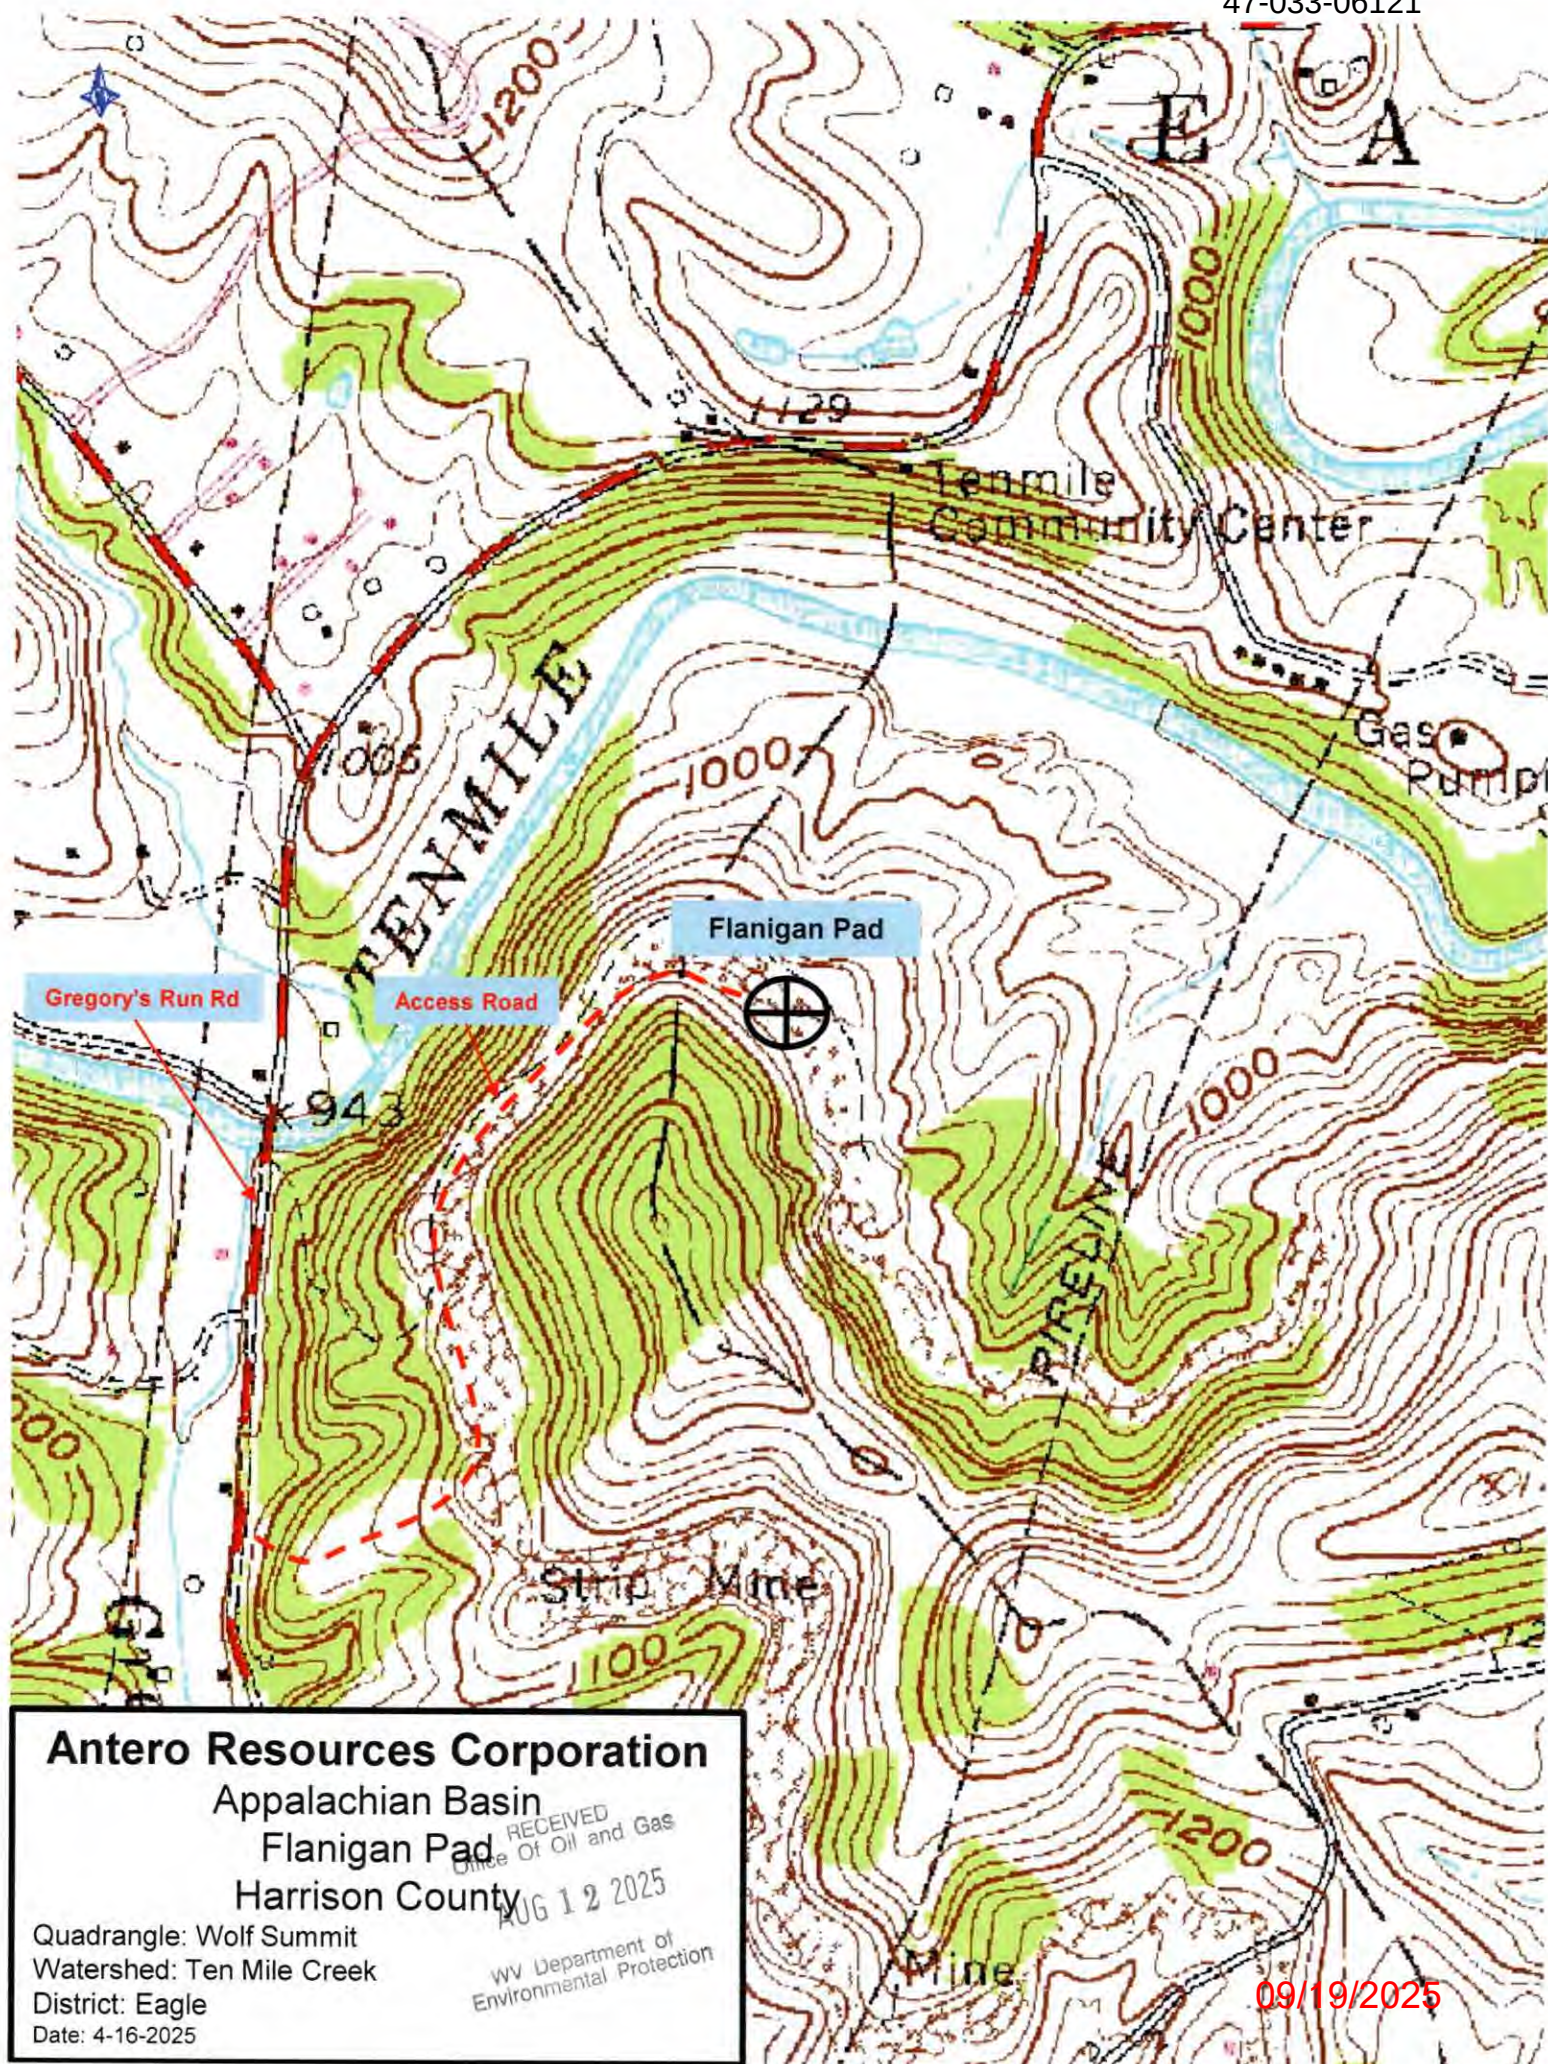


Antero Resources Corporation

Legend

-  Proposed gas well
 Monument, as noted
 Existing Well, as noted
 Digitized Well, as noted
 Creek or Drain
 Road
 Surface boundary (approx.)
 Interior surface tracts (approx.)

I, the undersigned, hereby certify that this plat is correct to the best of my knowledge and belief and shows all the information required by law and the rules issued and prescribed by the Department of Environmental Protection.

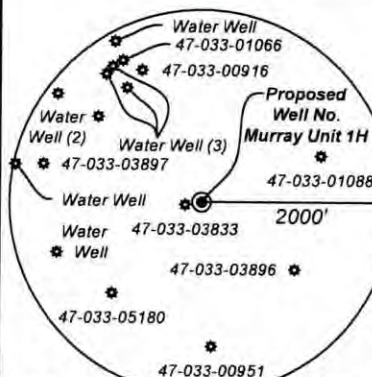Bradley D. Miller, ~~P.S.~~ 2167

Note: 8 water wells were located within 2000' of proposed well. No occupied dwellings or buildings 2,500 square feet or larger used to house or shelter dairy cattle or poultry husbandry are located within 625' of the center of the well pad.

Lease			
A	Serena Ashcraft & J.J. Ashcraft		
B	L.C. Harbert, et ux		
C	A.W. Coffman & Susan Coffman		
D	Quintilla Boguess, et al		
ID	TM-Par	Owner	Bk/Pg Acres
1	245 / 9	William N. Ashcraft Jr.	W122 / 231 54.84
2	245 / 10	William N. & John R. Ashcraft	W122 / 231 0.51
3	225 / 69	William N. & John R. Ashcraft	W122 / 231 40.00
4	245 / 12	William N. & John R. Ashcraft	W122 / 231 6.25
5	245 / 11	William N. & John R. Ashcraft	1431 / 240 1.00
6	245 / 78	Jason B. & Christina D. Minigh	1392 / 419 3.00
7	225 / 74.3	James L. & Dixie L. Thornhill	1067 / 731 10.42
8	245 / 26	Robert G. & Christine E. Flanigan, et al	1584 / 480 129.00
9	245 / 24	Robert G. & Christine E. Flanigan, et al	1584 / 480 15.00
10	245 / 25	Robert G. & Christine E. Flanigan, et al	1584 / 480 10.50
11	245 / 22	Patrick Cunningham	953 / 226 22.48
12	245 / 23	Patrick Cunningham	953 / 226 50.00

STATE OF WEST VIRGINIA
DEPARTMENT OF ENVIRONMENTAL PROTECTION
OIL AND GAS DIVISION

FILE NO: 172-36-E-17
DRAWING NO: Murray Unit 1H Shorty
SCALE: 1" = 1000'
MINIMUM DEGREE OF ACCURACY:
Submeter
PROVEN SOURCE OF ELEVATION:
WVDOT, Glenville, WV

DATE: August 1 20 25
 OPERATOR'S WELL NO. Murray Unit 1H
 API WELL NO
47 - 33 - 06121
 STATE COUNTY PERMIT

WELL TYPE: ☐ OIL ☒ GAS ☐ LIQUID INJECTION ☐ WASTE DISPOSAL
(IF GAS) PRODUCTION : ☐ STORAGE ☐ DEEP ☒ SHALLOW
LOCATION: ELEVATION: Proposed 1,154' WATERSHED: Tenmile Creek
DISTRICT: Eagle
SURFACE OWNER: Robert G. & Christine E. Flanigan, et al

QUADRANGLE: Wolf Summit
COUNTY: Harrison
ACREAGE: 129.00

ROYALTY OWNER: A.W. Coffman & Susan Coffman LEASE NO: _____ ACREAGE: 129.00
 PROPOSED WORK: ☒ DRILL ☐ CONVERT ☐ DRILL DEEPER ☒ FRACTURE OR STIMULATE ☐ PLUG OFF OLD FORMATION
☒ PERFORATE NEW FORMATION ☐ OTHER PHYSICAL CHANGE IN WELL (SPECIFY) _____
☐ PLUG AND ABANDON ☐ CLEAN OUT AND REPLUG TARGET FORMATION: Marcellus Shale ESTIMATED DEPTH: 7,700' TVD
11,000' MD

WELL OPERATOR: Antero Resources Corporation
ADDRESS: 1615 Wynkoop Street
Denver, CO 80202

DESIGNATED AGENT: Conrad Baston
ADDRESS: 535 White Oaks Blvd.
Bridgeport, WV 26330