


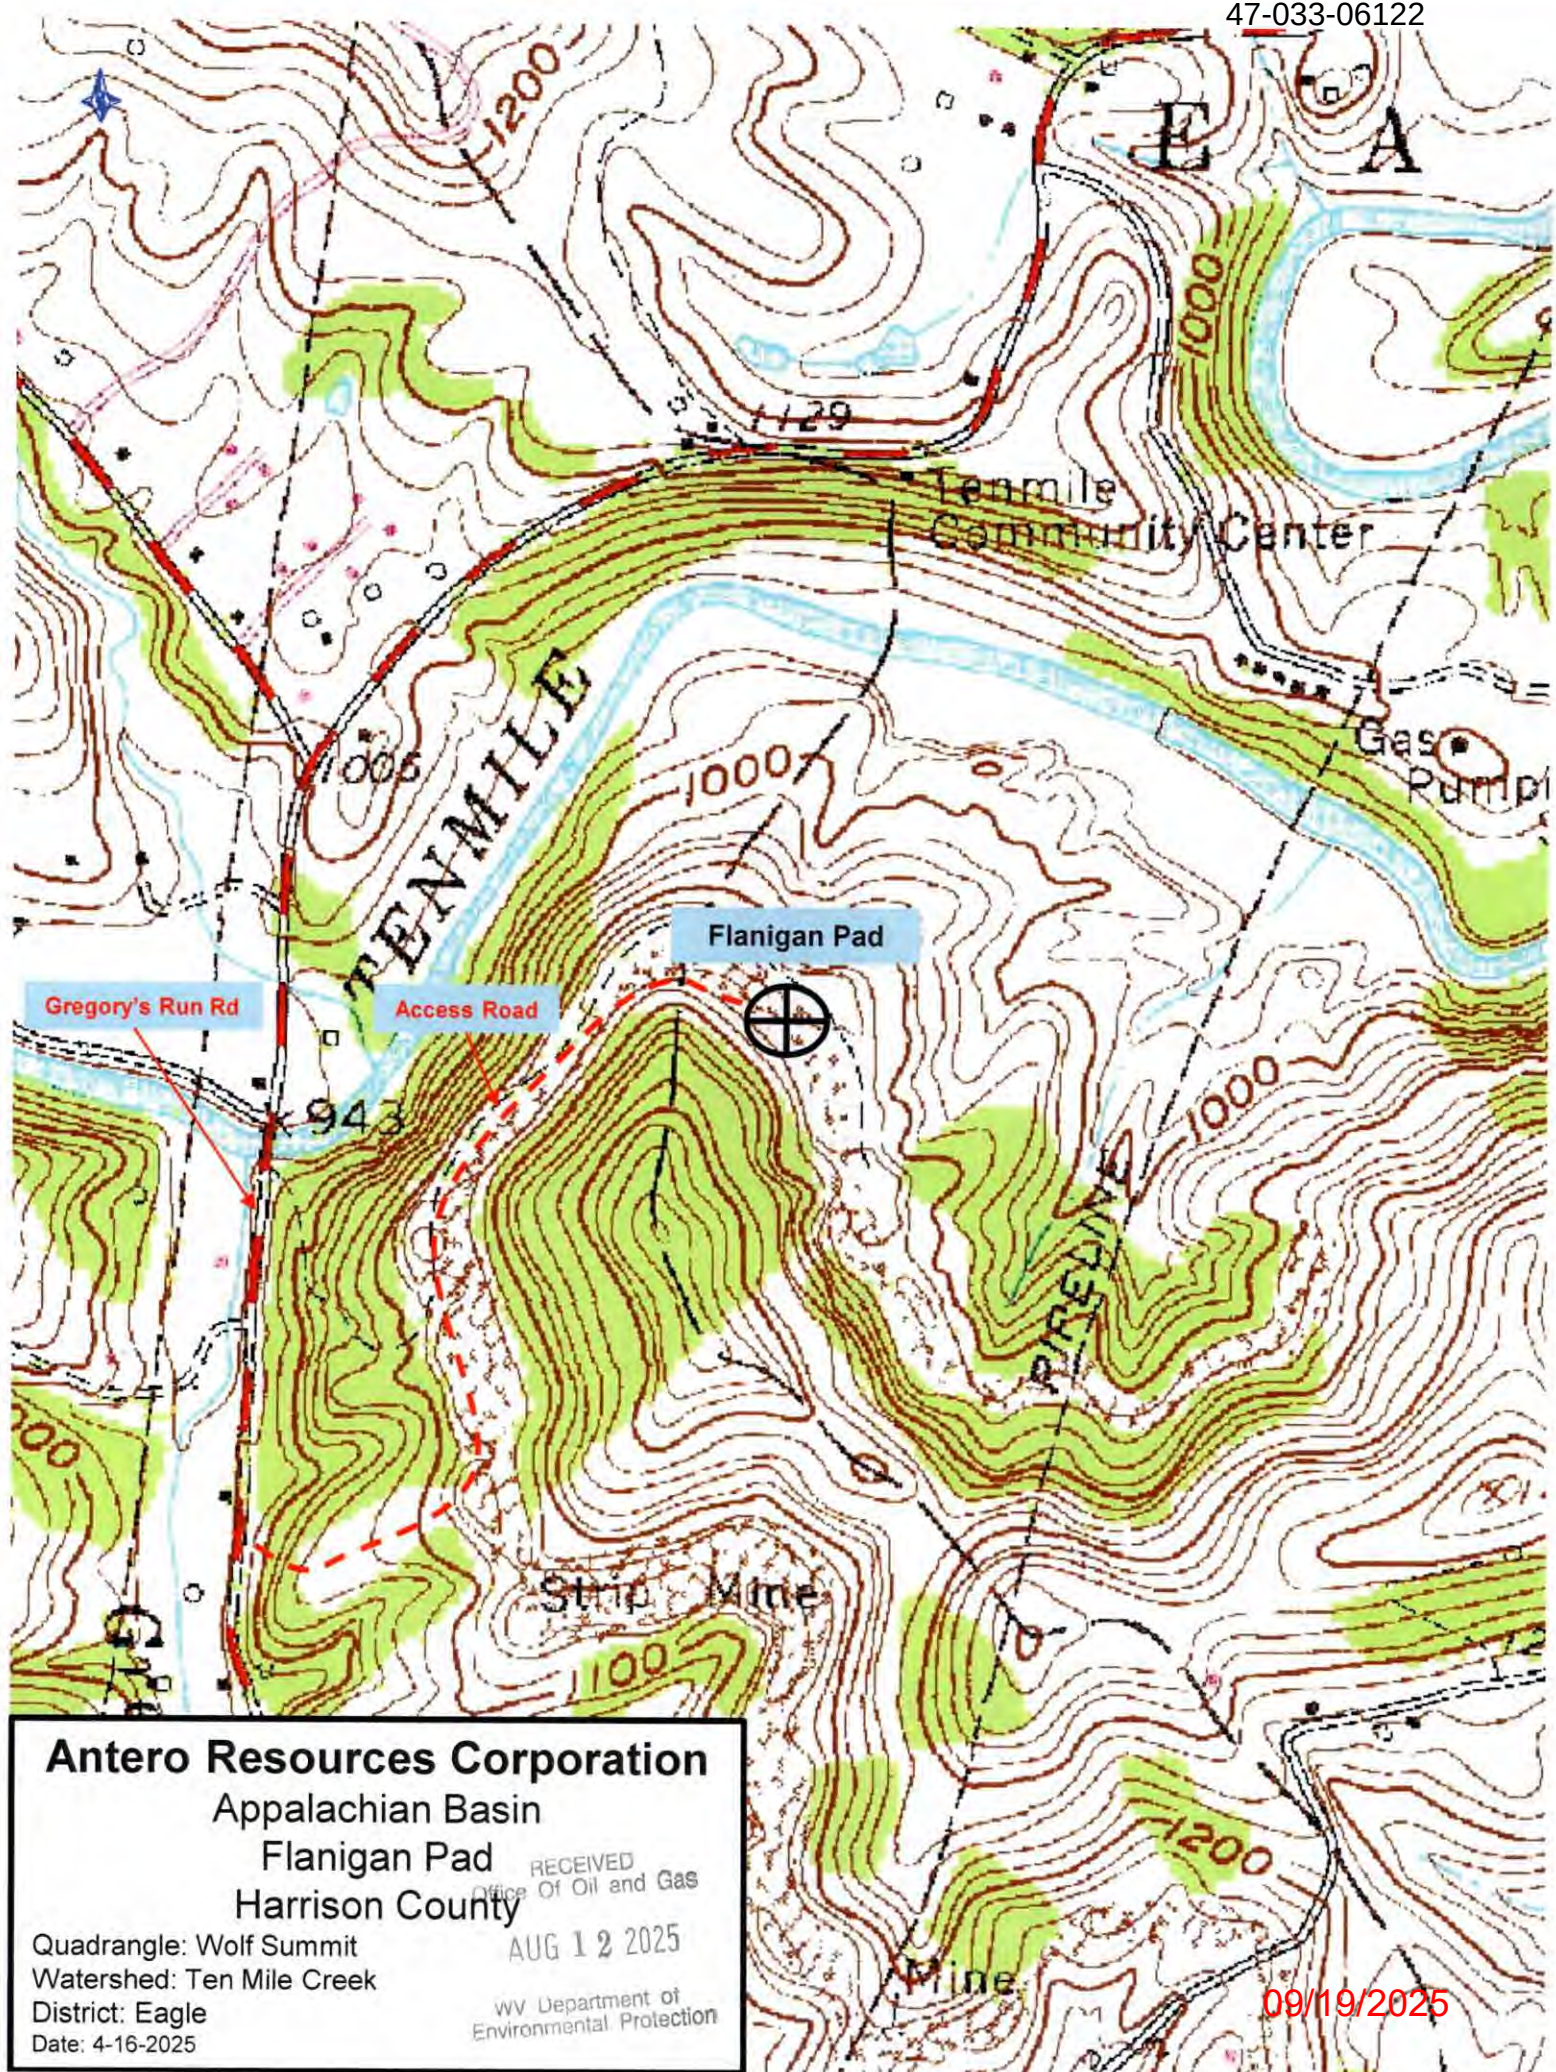

Antero Resources
Well No. Snook 1H

Antero Resources Corporation



Well No #

47-033-2120

Legend

Proposed gas well

Monument, as noted

Existing Well, as noted

Digitized Well, as noted


Creek or Drain

Road

Surface boundary (approx.)

Interior surface tracts (approx.)

I, the undersigned, hereby certify that this plat is correct to the best of my knowledge and belief and shows all the information required by law and the rules issued and prescribed by the Department of Environmental Protection.

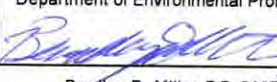

Bradley D. Miller, P.S. 2167

SEAL



Well Location References

	Bearing	Dist.
L1	S 75°40' E	1,916.2'
L2	S 61°17' W	1,174.5'
L3	N 51°08' W	980.7'
L4	N 52°41' E	1,426.7'
L5	N 78°42' E	2,274.2'

Wellhead Layout (NTS)

Murray Unit 1H

Atkinson Unit 1H

Bream Unit 1H

Chambers Unit 1H

Proposed Well Snook Unit 1H

Well No. Snook Unit 1H

UTM Zone 17, NAD 1927

Top Hole Coordinates

N: 14,288,436.76'

E: 1,811,301.72'

Point of Entry Coordinates

N: 14,288,919.34'

E: 1,813,523.34'

Bottom Hole Coordinates

N: 14,289,392.60'

E: 1,813,362.47'

Notes

West Virginia Coordinate System of 1927, North Zone based upon Differential GPS Measurements.

Well No. Snook Unit 1H Top Hole coordinates are

N: 309,343.51' Latitude: 39°20'45.11"

E: 1,746,731.09' Longitude: 80°23'43.99"

Bottom Hole coordinates are

N: 310,265.18' Latitude: 39°20'54.43"

E: 1,748,808.14' Longitude: 80°23'17.67"

UTM Zone 17, NAD 1983

Top Hole Coordinates Bottom Hole Coordinates

N: 4,355,342.785m N: 4,355,634.126m

E: 552,100.615m E: 552,728.739m

Plat orientation and corner and well references are based upon the grid north meridian.

Well location references are based upon the magnetic meridian.

Lease

ID	TM-Par	Owner	Bk/Pg	Acres
1	245 / 26	Robert G. & Christine E. Flanigan, et al	1584 / 480	129.00
2	246 / 30	James A. Varner	1261 / 957	397.42
3	226 / 89	David Robey	1444 / 1293	12.35
4	226 / 90.3	David J. & Barbara J. Robey	1362 / 596	84.98
5	246 / 2	Edwin B. Cox, Jr, et ux	1241 / 625	30.75

FILE NO: 126-36-EO-25

DRAWING NO: Snook Unit 1H Shorty

SCALE: 1" = 1000'

MINIMUM DEGREE OF ACCURACY: Submeter

PROVEN SOURCE OF ELEVATION: WVDOT, Glenville, WV

STATE OF WEST VIRGINIA

DEPARTMENT OF ENVIRONMENTAL PROTECTION

OIL AND GAS DIVISION

DATE: August 1 20 25

OPERATOR'S WELL NO. Snook Unit 1H

API WELL NO

47 - 33 - DW22

STATE COUNTY PERMIT

WELL TYPE: ☐ OIL ☒ GAS ☐ LIQUID INJECTION ☐ WASTE DISPOSAL

(IF GAS) PRODUCTION: ☐ STORAGE ☐ DEEP ☒ SHALLOW

LOCATION: ELEVATION: Proposed 1,154' WATERSHED: Tenmile Creek QUADRANGLE: Wolf Summit

DISTRICT: Eagle COUNTY: Harrison

SURFACE OWNER: Robert G. & Christine E. Flanigan, et al ACREAGE: 129.00

ROYALTY OWNER: A.W. Coffman & Susan Coffman LEASE NO: ACREAGE: 129.00

PROPOSED WORK: ☒ DRILL ☐ CONVERT ☐ DRILL DEEPER ☒ FRACTURE OR STIMULATE ☐ PLUG OFF OLD FORMATION

☒ PERFORATE NEW FORMATION ☐ OTHER PHYSICAL CHANGE IN WELL (SPECIFY) 7,700' TVD

☐ PLUG AND ABANDON ☐ CLEAN OUT AND REPLUG TARGET FORMATION: Marcellus Shale ESTIMATED DEPTH: 11,700' MD

WELL OPERATOR: Antero Resources Corporation

DESIGNATED AGENT: Conrad Baston

ADDRESS: 1615 Wynkoop Street

ADDRESS: 535 White Oaks Blvd.

Denver, CO 80202

Bridgeport, WV 26330