

LATITUDE 39° 12' 30"



0.522
0.125

80° 22' 30" LONGITUDE

7'5 OGIS topo location

7.5' loc _____

15' loc _____
(calc.) _____

Company Joseph Burger

Farm Orlena Myers #2


Quad West Milford 7 1/2

County Harrison

District Union

WELL LOCATION MAP

File No. 033 - 30205

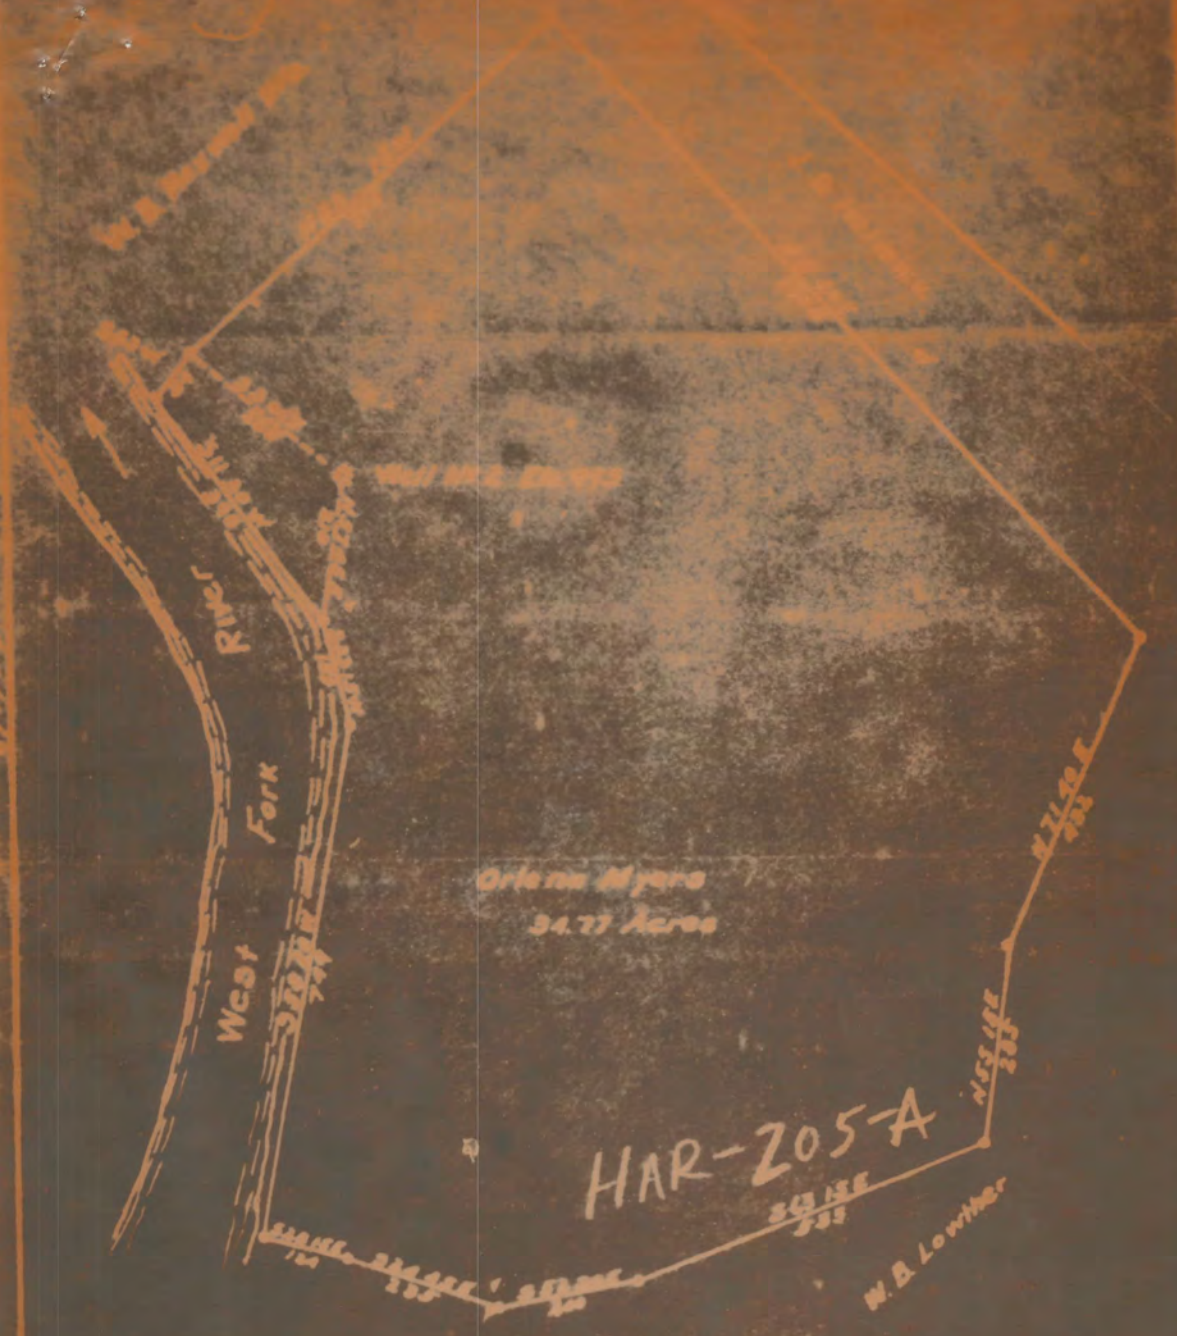

Orlena Myers
34.77 Acres

HAR-205-A

W. B. Lowther

I the undersigned hereby certify that this map is correct and shows all the information to the best of my knowledge and belief required by the Oil & Gas Section of the Mining Laws of West Virginia

Scale 200 Ft = 1 inch

J. A. Helm County Surveyor

Acknowledged before me a Notary Public
this 15th day of August 1922

Name	Color	Character	Oil, Gas or Water	Top	Bottom	Thickness	Total Depth	Remarks
Big Sandbank				300	250			
Gas Sand				250	200			
1st Salt Sand				170	180			
2nd Salt Sand				732	775			
3rd Salt Sand				115	111			
Sand				700	750			
Clines				1022	1075			
Mudstone		Shells						
Clay		Shells						
Concave				1335	1300			
15 ft				1300	1400			
Big Sand				1400	1400			
Sandstone		Shells						
Sandy		Shells						
Fifty feet				1400	1400			
Twenty feet				1400	1400			
Good Sand				3081	3175			
Good Sand					2138			
Oil				2143	2146			
Total Depth							2164	

Well was not shot at shot feet; well was shot at feet.

Salt Fresh water at salt feet; fresh water at feet.

Well was ~~not~~ producing hole.

Aug 7 1911
Date

Approved: Joe Berger
Owner

NOTE: All bottom formations must be noted as indicated above and all key-rocks and oil and gas sands must be recorded under their correct geological names in the district as well as any local names commonly used in the district for each.

WEST VIRGINIA DEPARTMENT OF REVENUE
OIL AND GAS DIVISION

Hutchinson Coal Co
COAL OPERATOR OR OWNER
Fairmont W. Va
ADDRESS

Joseph Berger
NAME OF WELL OPERATOR
Fairmont W. Va
COMPLETE ADDRESS

COAL OPERATOR OR OWNER
ADDRESS

No. 251 1934

WELL AND LOCATION
Union District
Harrison County

COAL OPERATOR OR OWNER
ADDRESS

Well No. 7
Belmont & Orinda Myers Farm

AFFIDAVIT TO BE MADE IN TRIPlicate, ONE COPY TO BE MAILED BY REGISTERED MAIL TO THE DEPARTMENT, ONE COPY TO BE RETAINED BY THE WELL OPERATOR AND THE THIRD COPY (AND EXTRA COPIES IF REQUIRED) TO BE MAILED TO EACH COAL OPERATOR ABOVE NAMED AT THEIR RESPECTIVE ADDRESSES.

AFFIDAVIT

STATE OF WEST VIRGINIA,
COUNTY OF Harrison } ss:

Joseph Berger and J. Lemasters
being first duly sworn according to law depose and say that they are experienced in the work of plugging and filling oil and gas wells and were employed by Joseph Berger, well operator, and participated in the work of plugging and filling the above well, that said work was commenced on the 15th day of August, 1934, and that the well was plugged and filled in the following manner:

Manner in which sand was plugged:

Filled with mud and clay from a point 100 feet below the sand to 100 feet above sand and sealed at that point with plug of cement 18 ft in depth.

Manner in which coal was plugged:

No coal

Description of monument:

6 1/2" x 3" nipple fitted with a 3" tee and two 2" street elbows with openings turned down, screwed in top of 6 1/2" casing

(THE ABOVE DESCRIPTIONS MUST BE IN DETAIL AND IN ACCORDANCE WITH THE PROVISIONS OF SECTION 10, ARTICLE 6, CHAPTER 22 OF THE CODE)
and that the work of plugging and filling said well was completed on the 16th day of October 1934.

And further deponents saith not.

J. S. Lemasters
J. Berger
MAR-205-A

Sworn to and subscribed before me this 15 day of November 1934

Lawson W. Gorton