

(+) DENOTES LOCATION OF WELL ON UNITED STATES TOPOGRAPHIC MAPS

FILE No. 2101-3079-001-001
 DRAWING No. RIPLEY-7297
 SCALE 1"=200'
 MINIMUM DEGREE OF ACCURACY 1:200
 PROVEN SOURCE OF ELEVATION TRIMBLE R10 GPS UNIT

I, THE UNDERSIGNED, HEREBY CERTIFY THAT THIS PLAT IS CORRECT TO THE BEST OF MY KNOWLEDGE AND BELIEF AND SHOWS ALL THE INFORMATION REQUIRED BY LAW AND THE REGULATIONS ISSUED AND PRESCRIBED BY THE DIVISION OF ENVIRONMENTAL PROTECTION.

(SIGNED) Robert F. Thaw
 ROBERT F. THAW PS #965



STATE OF WEST VIRGINIA
 DIVISION OF ENVIRONMENTAL PROTECTION
 OFFICE OF OIL AND GAS
 NITRO, WV



DATE APRIL 1 2021
 OPERATOR'S WELL No. 7297
 API WELL No. 47 035 - 00495W

WELL TYPE: OIL GAS LIQUID INJECTION WASTE DISPOSAL
 (IF "GAS") PRODUCTION STORAGE DEEP SHALLOW
 LOCATION: ELEVATION 604.4 WATER SHED SANDY CREEK
 DISTRICT RAVENSWOOD COUNTY JACKSON
 QUADRANGLE SANDYVILLE, WV

SURFACE OWNER STEVEN B. STONE ACREAGE 76.12 +/-
 OIL & GAS ROYALTY OWNER STEVEN B. AND DEBORAH STONE


LEASE ACREAGE 55 LEASE NO. 1052756-000

PROPOSED WORK: DRILL CONVERT DRILL DEEPER REDRILL FRACTURE
 STIMULATE PLUG OFF OLD FORMATION PERFORATE NEW FORMATION
 OTHER PHYSICAL CHANGE IN WELL (SPECIFY) REWORK
 PLUG AND ABANDON CLEAN OUT AND REPLUG

TARGET FORMATION ORISKANY ESTIMATED DEPTH 4808
 WELL OPERATOR COLUMBIA GAS TRANSMISSION, LLC DESIGNATED AGENT JAMES AMOS
 ADDRESS PO BOX 1273, CHARLESTON, WV 25325-1273 ADDRESS 48 COLUMBIA GAS ROAD SANDYVILLE, WV 25275

FORM IV-6 (8-76)

07/09/2021

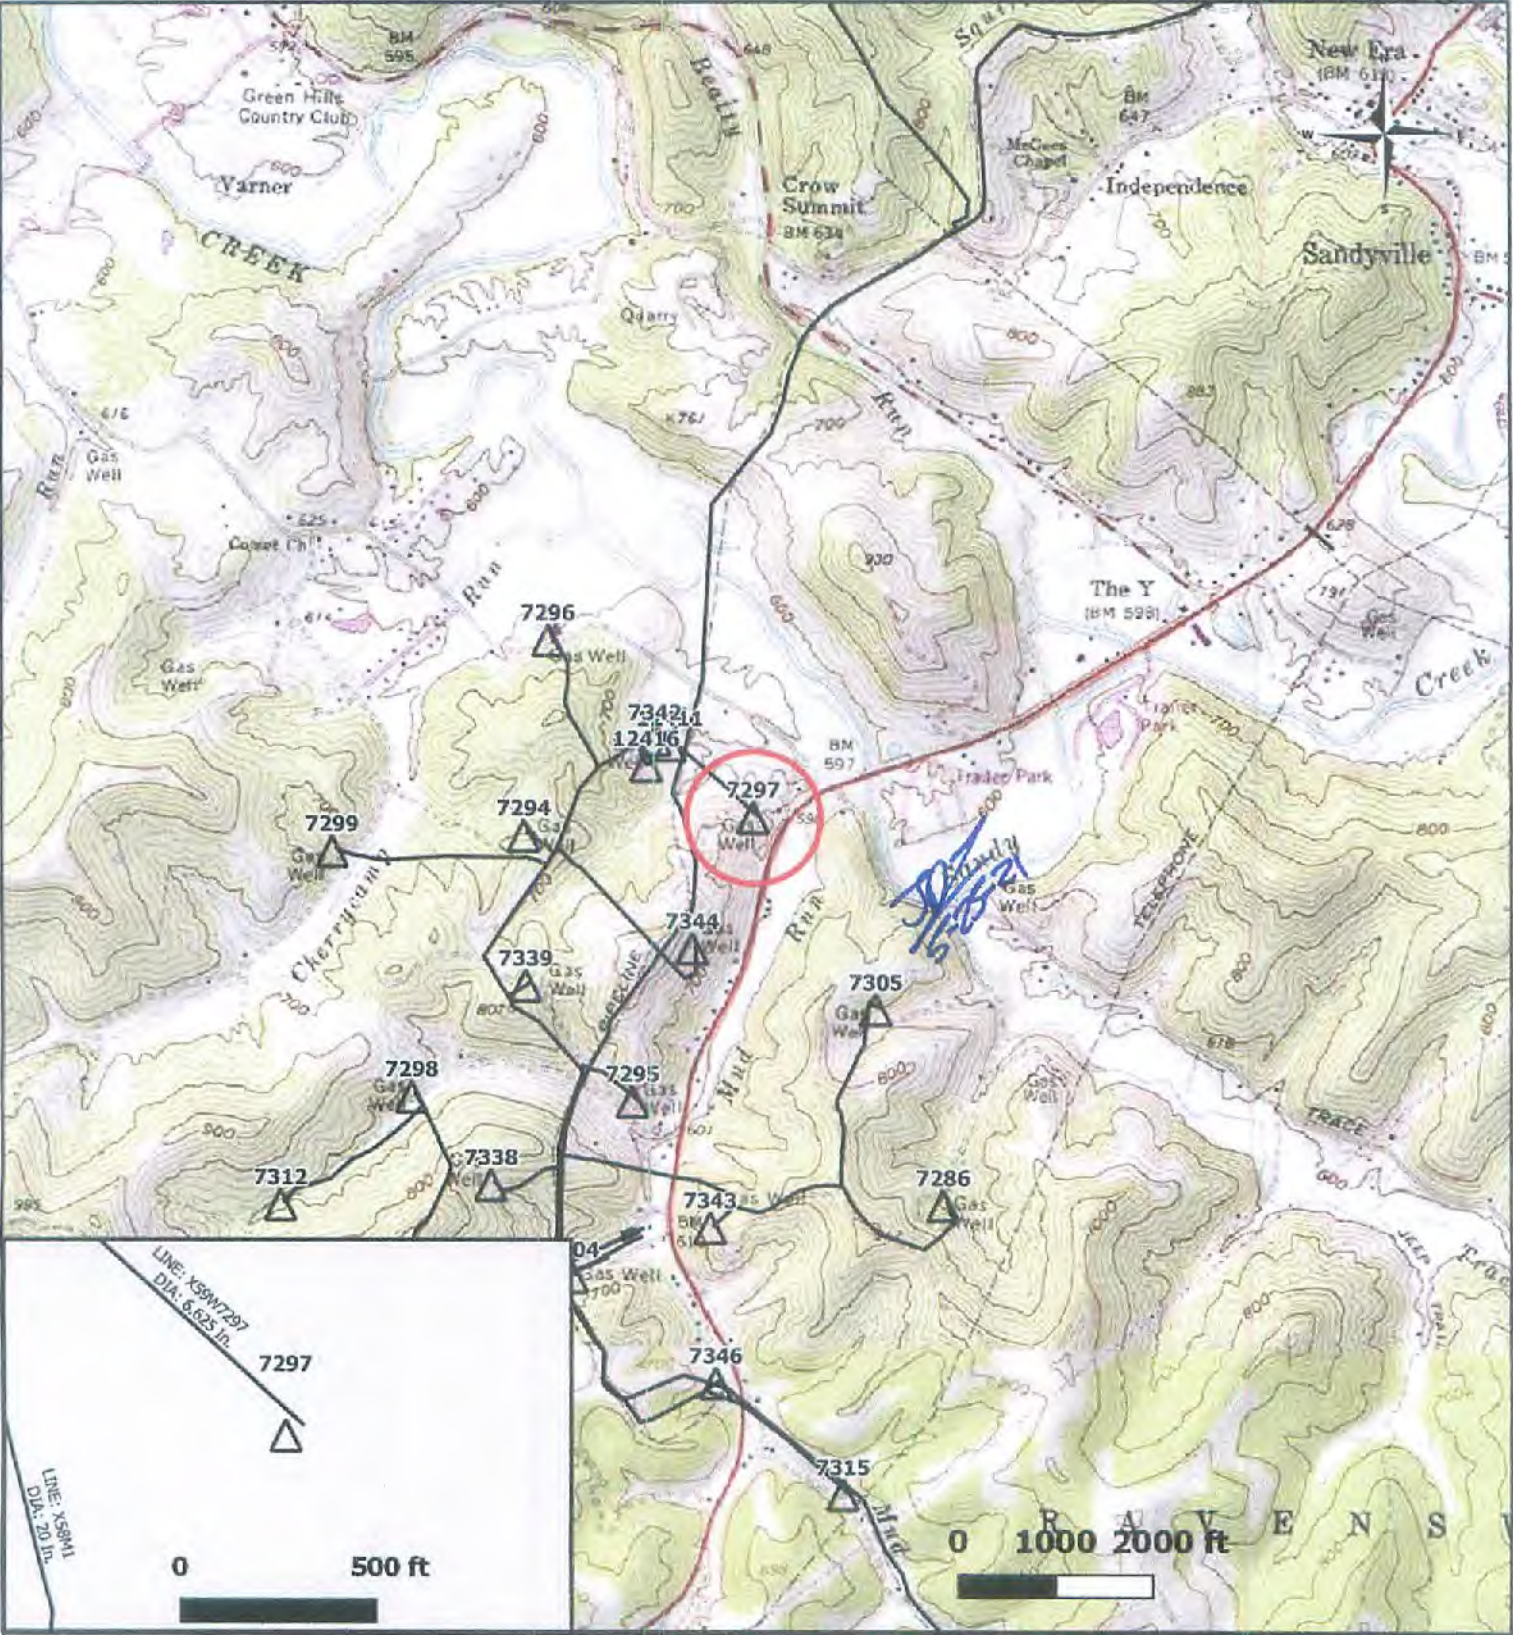

Legend

Storage Well Classification

- △ Active
- ◻ Observation
- ◊ Special
- CPG Pipelines
- Well of Interest



RECEIVED
Office of Oil and Gas

Ripley Storage Field
Storage Well 7297
Jackson County, West Virginia

JUN 07 2021
WV Department of
Environmental Protection

USGS Topographic Map (Scaled 2000 Ft/ In) to be included with
PROJECT ENVIRONMENTAL INFORMATION FORM (PEIF)

07/09/2021