

DATE AUGUST 22, 2011
OPERATOR'S WELL NO. HR-466A
API WELL NO. _____

47 035 03006H
STATE COUNTY PERMIT

WELL TYPE: OIL ___ GAS X LIQUID INJECTION ___ WASTE DISPOSAL ___
(IF "GAS,") PRODUCTION ___ STORAGE ___ DEEP ___ SHALLOW X

LOCATION: ELEVATION 629' WATER SHED LITTLE MILL CREEK
DISTRICT WASHINGTON COUNTY JACKSON
QUADRANGLE GAY, WV 7.5'

SURFACE OWNER OSCAR J. & CHERYL S. HARRIS ACREAGE 178
OIL & GAS ROYALTY OWNER Wilson, Harris LEASE ACREAGE 178
LEASE NO. _____

PROPOSED WORK: DRILL X CONVERT ___ DRILL DEEPER ___ REDRILL ___ FRACTURE OR
STIMULATE X PLUG OFF OLD FORMATION ___ PERFORATE NEW
FORMATION X OTHER PHYSICAL CHANGE IN WELL (SPECIFY) _____

PLUG AND ABANDON ___ CLEAN OUT AND REPLUG ___
TARGET FORMATION LOWER HURON ESTIMATED DEPTH 6300' MD; 4200' TVD


WELL OPERATOR HARD ROCK EXPLORATION, INC. DESIGNATED AGENT JAMES L. STEPHENS
ADDRESS 1244 MARTINS BR. RD., CHARLESTON, WV 25312 ADDRESS SAME

FORM WV-6

COUNTY NAME

PERMIT

35-03006H

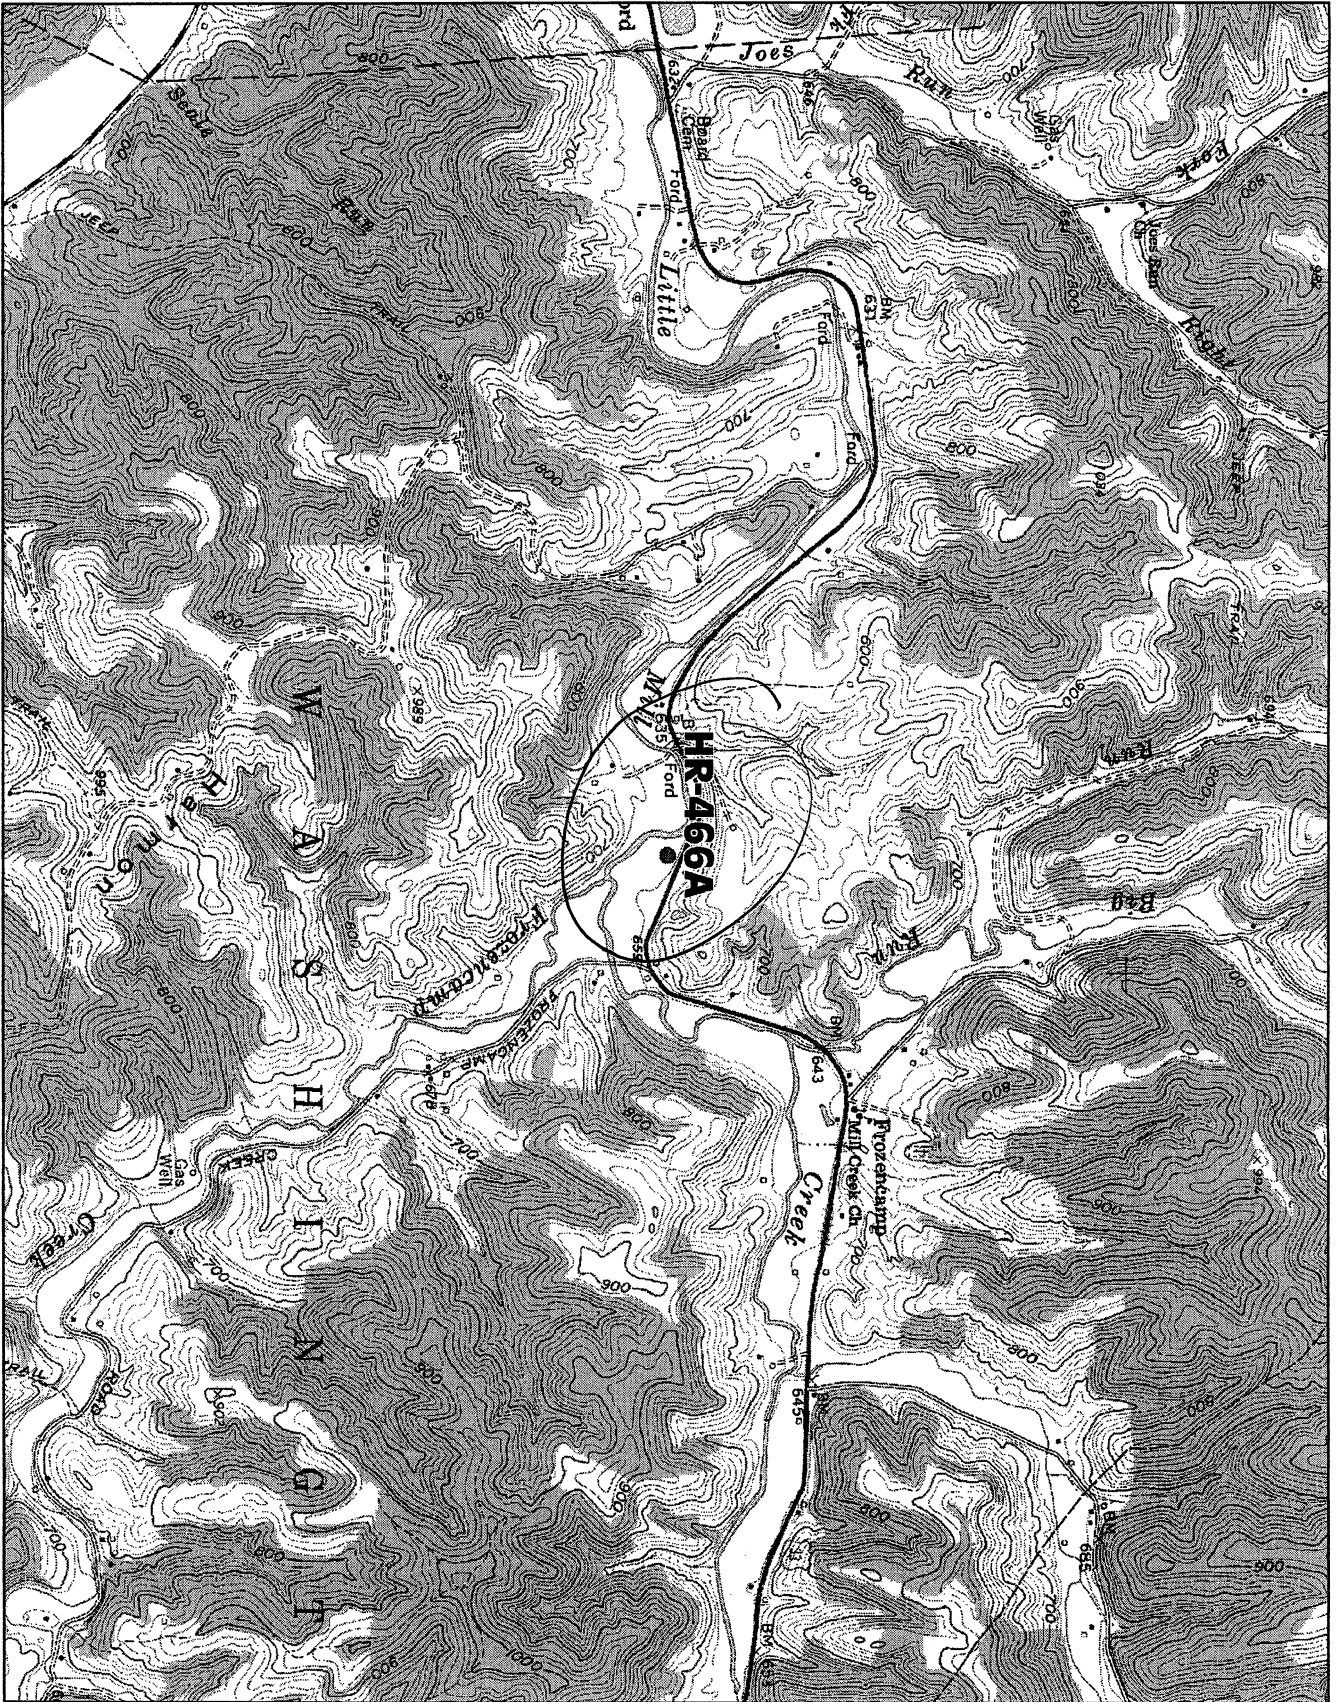

© 2001 Delorme. XMaps®. Data copyright of content owner.
Scale: 1 : 24,000 Zoom Level: 13.0 Datum: NAD27 Map Rotation: 0° Magnetic Declination: 7.1°W

Janie
11/23/2011