


4703901585P

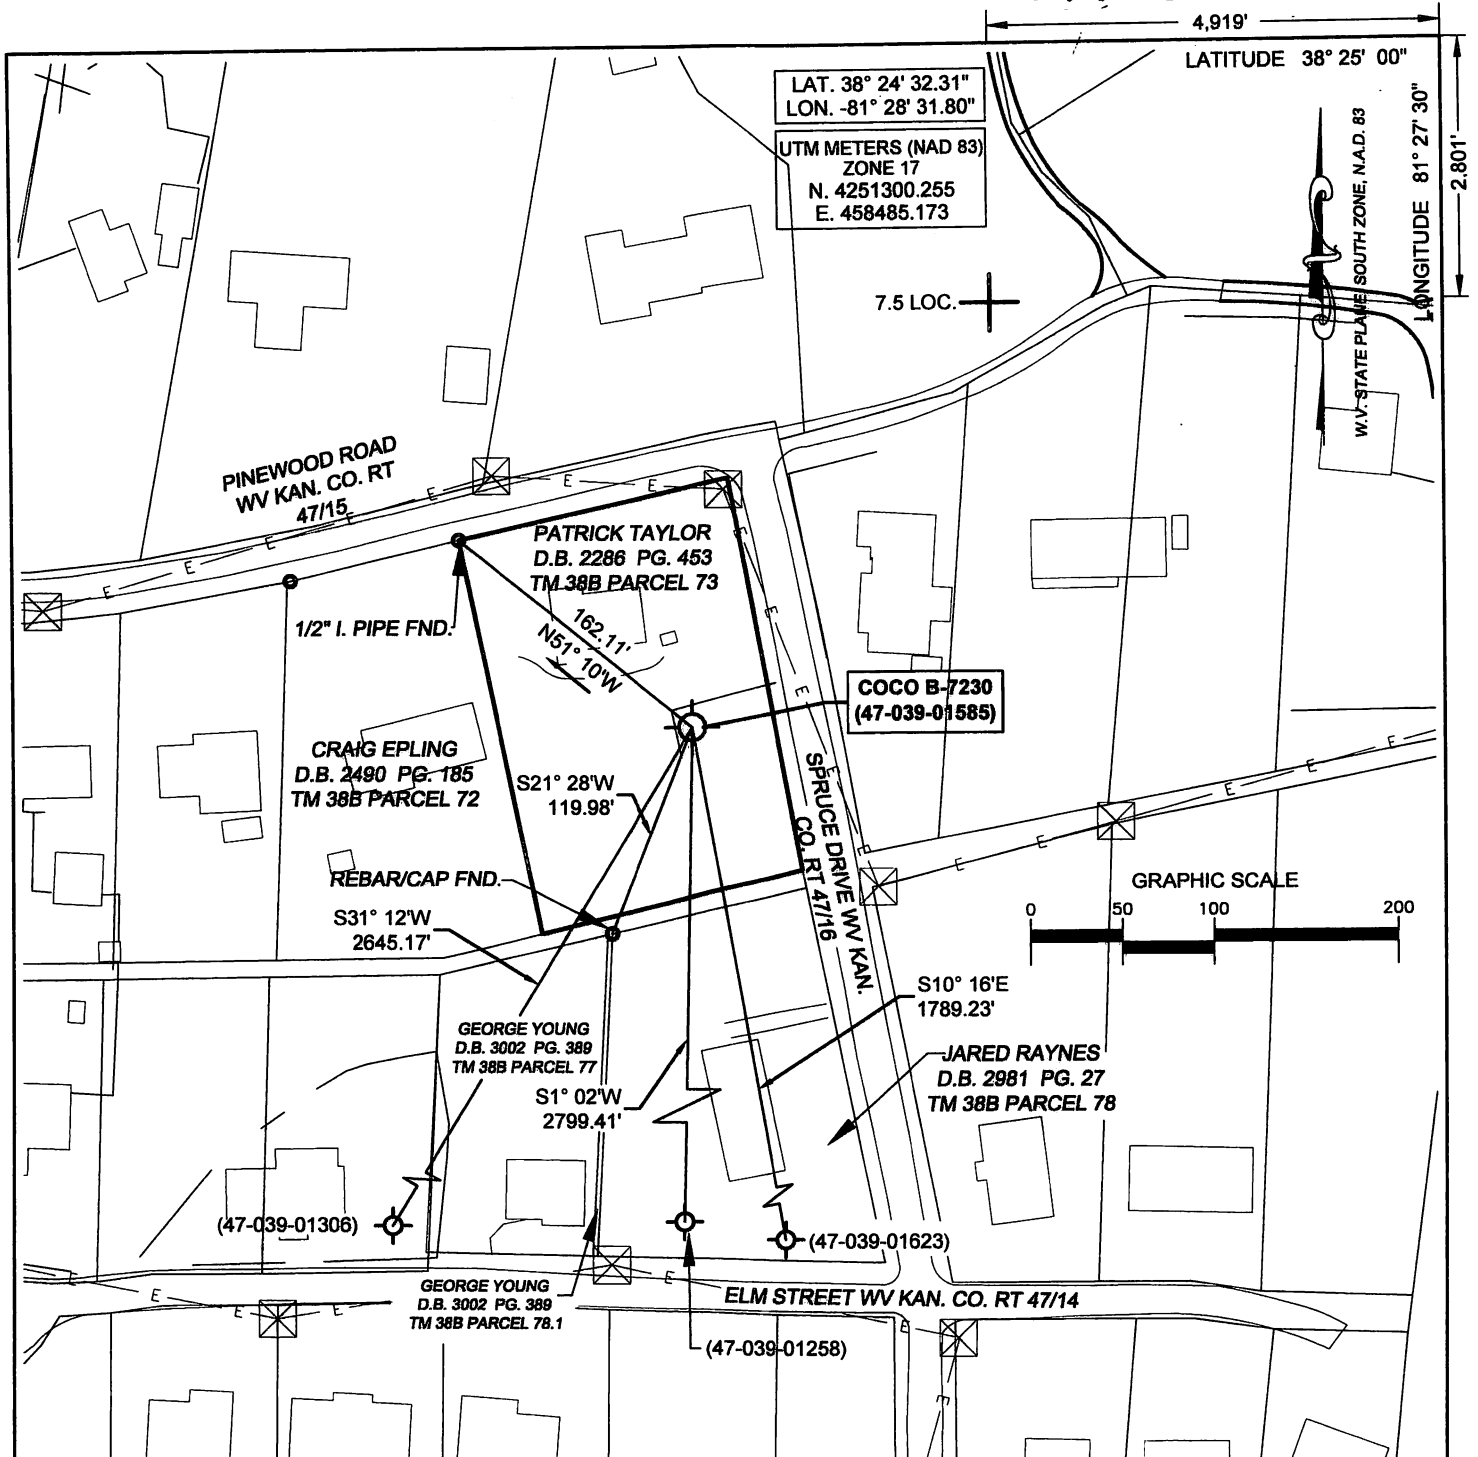


(+) DENOTES LOCATION OF WELL ON UNITED STATES TOPOGRAPHIC MAPS

FILE No. 2001-3079-001-009
 DRAWING No. 2001-3079-001-009
 SCALE 1"=100'
 MINIMUM DEGREE OF ACCURACY 1:200
 PROVEN SOURCE OF ELEVATION TRIMBLE R10
GPS UNIT

I THE UNDERSIGNED, HEREBY CERTIFY THAT THIS PLAT IS CORRECT TO THE BEST OF MY KNOWLEDGE AND BELIEF AND SHOWS ALL THE INFORMATION REQUIRED BY LAW AND THE REGULATIONS ISSUED AND PRESCRIBED BY THE DIVISION OF ENVIRONMENTAL PROTECTION.

(SIGNED) R.F. Thaw
ROBERT F. THAW PS #965

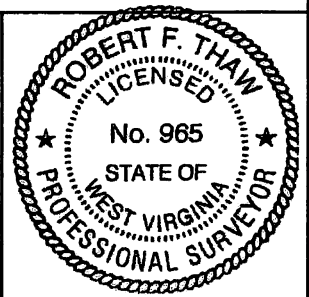

STATE OF WEST VIRGINIA
 DIVISION OF ENVIRONMENTAL PROTECTION
 OFFICE OF OIL AND GAS
 NITRO, WV




DATE OCTOBER 22 2020
 OPERATOR'S WELL No. 7230
 API WELL No.

WELL TYPE: OIL GAS LIQUID INJECTION WASTE DISPOSAL STATE 47 COUNTY 039 PERMIT 01585P
 (IF "GAS") PRODUCTION STORAGE DEEP SHALLOW
 LOCATION: ELEVATION 776.42' WATER SHED PINCH CREEK A TRIBUTARY OF THE ELK RIVER
 DISTRICT ELK COUNTY KANAWHA
 QUADRANGLE BLUE CREEK, WV
 SURFACE OWNER PATRICK A. AND DELORES H. TAYLOR ACREAGE 0.72 ACRE
 OIL & GAS ROYALTY OWNER MATT AMOS, ET AL
 LEASE ACREAGE 937 LEASE NO. 1049098-000

PROPOSED WORK: DRILL CONVERT DRILL DEEPER REDRILL FRACTURE 04/02/2021
 STIMULATE PLUG OFF OLD FORMATION PERFORATE NEW FORMATION
 OTHER PHYSICAL CHANGE IN WELL (SPECIFY) _____
 PLUG AND ABANDON CLEAN OUT AND REPLUG
 TARGET FORMATION ORISKANY ESTIMATED DEPTH 5120
 WELL OPERATOR COLUMBIA GAS TRANSMISSION, LLC DESIGNATED AGENT JAMES AMOS
 ADDRESS PO BOX 1273, CHARLESTON, WV ADDRESS 48 COLUMBIA GAS ROAD
25325-1273 SANDYVILLE, WV 25275

FORM IV-6 (8-78)

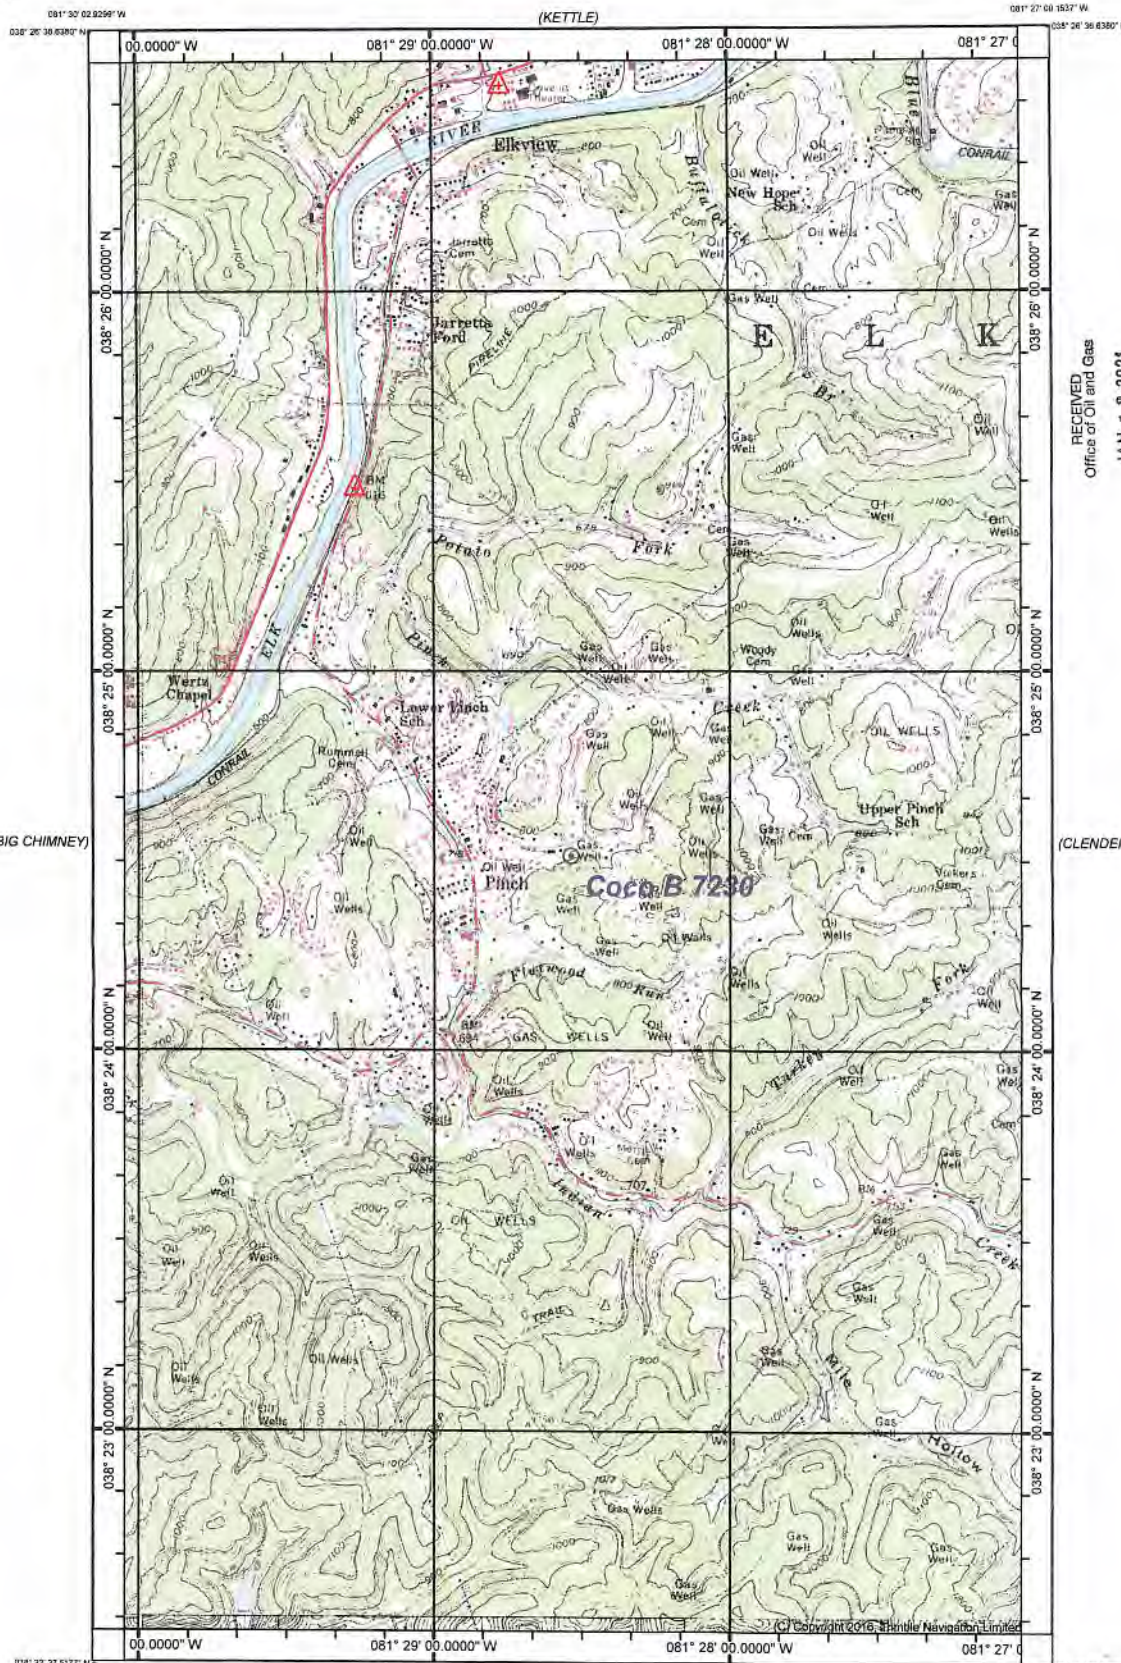

RECEIVED
Office of Oil and Gas
JAN 13 2021
WV Department of
Environmental Protection

(BIG CHIMNEY)

(CLENEDIN)

(CHARLESTON EAST)

(MAMMOTH)


Produced by Trimble Terrain Navigator Pro
Topography based on USGS 1:24,000 Maps
North American 1983 Datum (NAD83)

To place on the predicted North American 1927 move the
projection lines 11M N and 14M E

Declination



(QUICK)
SCALE 1:24000

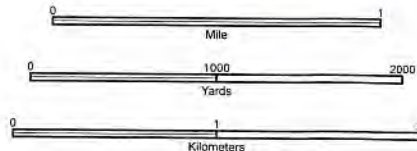

CONTOUR INTERVAL 20 FT

38081-D3-TM-024
BLUE CREEK, WV
JAN 1, 1977

04/02/2021