

NOTES:

All known oil & gas wells within 2,400' of the proposed well location are shown hereon.

The bearings and distances shown hereon are based on the WV State Plane Coordinate System, NAD 27 South Zone.

FILE #:

DRAWING #: Shonk Land 18

SCALE: 1" = 1000'

MINIMUM DEGREE OF ACCURACY: 1 : 12,729

PROVEN SOURCE OF ELEVATION: Global Positioning System (GPS)

I THE UNDERSIGNED, HEREBY CERTIFY THAT THIS PLAT IS CORRECT TO THE BEST OF MY KNOWLEDGE AND BELIEF AND SHOWS ALL THE INFORMATION REQUIRED BY LAW AND THE REGULATIONS ISSUED AND PRESCRIBED BY THE DEPARTMENT OF ENVIRONMENTAL PROTECTION.

Signed: Don K. Cunningham

R.P.E.: _____ L.L.S.: 701

DON K. CUNNINGHAM
LICENSED
No. 701
STATE OF WEST VIRGINIA
PROFESSIONAL SURVEYOR

PLACE SEAL HERE

(+) DENOTES LOCATION OF WELL ON UNITED STATES TOPOGRAPHIC MAPS WVDEP
OFFICE OF OIL & GAS
601 57TH STREET
CHARLESTON, WV 25304



DATE: April 7, 2013

OPERATOR'S WELL #: Shonk Land 18

API WELL #: 47 039 01645
STATE COUNTY PERMIT

Well Type: Oil Waste Disposal Production Deep
 Gas Liquid Injection Storage Shallow

WATERSHED: Unnamed Tributary of Tenmile Fork ELEVATION: 1,793.86'

COUNTY/DISTRICT: Kanawha / Cabin Creek QUADRANGLE: Eskdale


SURFACE OWNER: Shonk Land Co. LLC ACREAGE: 2,805

OIL & GAS ROYALTY OWNER: Shonk Land Co. LLC ACREAGE: 16,000

LEASE #: 47-0641 DRILL CONVERT DRILL DEEPER REDRILL FRACTURE OR STIMULATE
PLUG OFF OLD FORMATION PERFORATE NEW FORMATION PLUG & ABANDON
CLEAN OUT & REPLUG OTHER CHANGE (SPECIFY): _____

TARGET FORMATION: _____ ESTIMATED DEPTH: _____

WELL OPERATOR Cabot Oil & Gas Corp. DESIGNATED AGENT Brian Hall
Address Five Penn Center West, Suite 401 Address P.O. Box 260
City Pittsburgh State PA Zip Code 15276 City Danville State WV Zip 26104

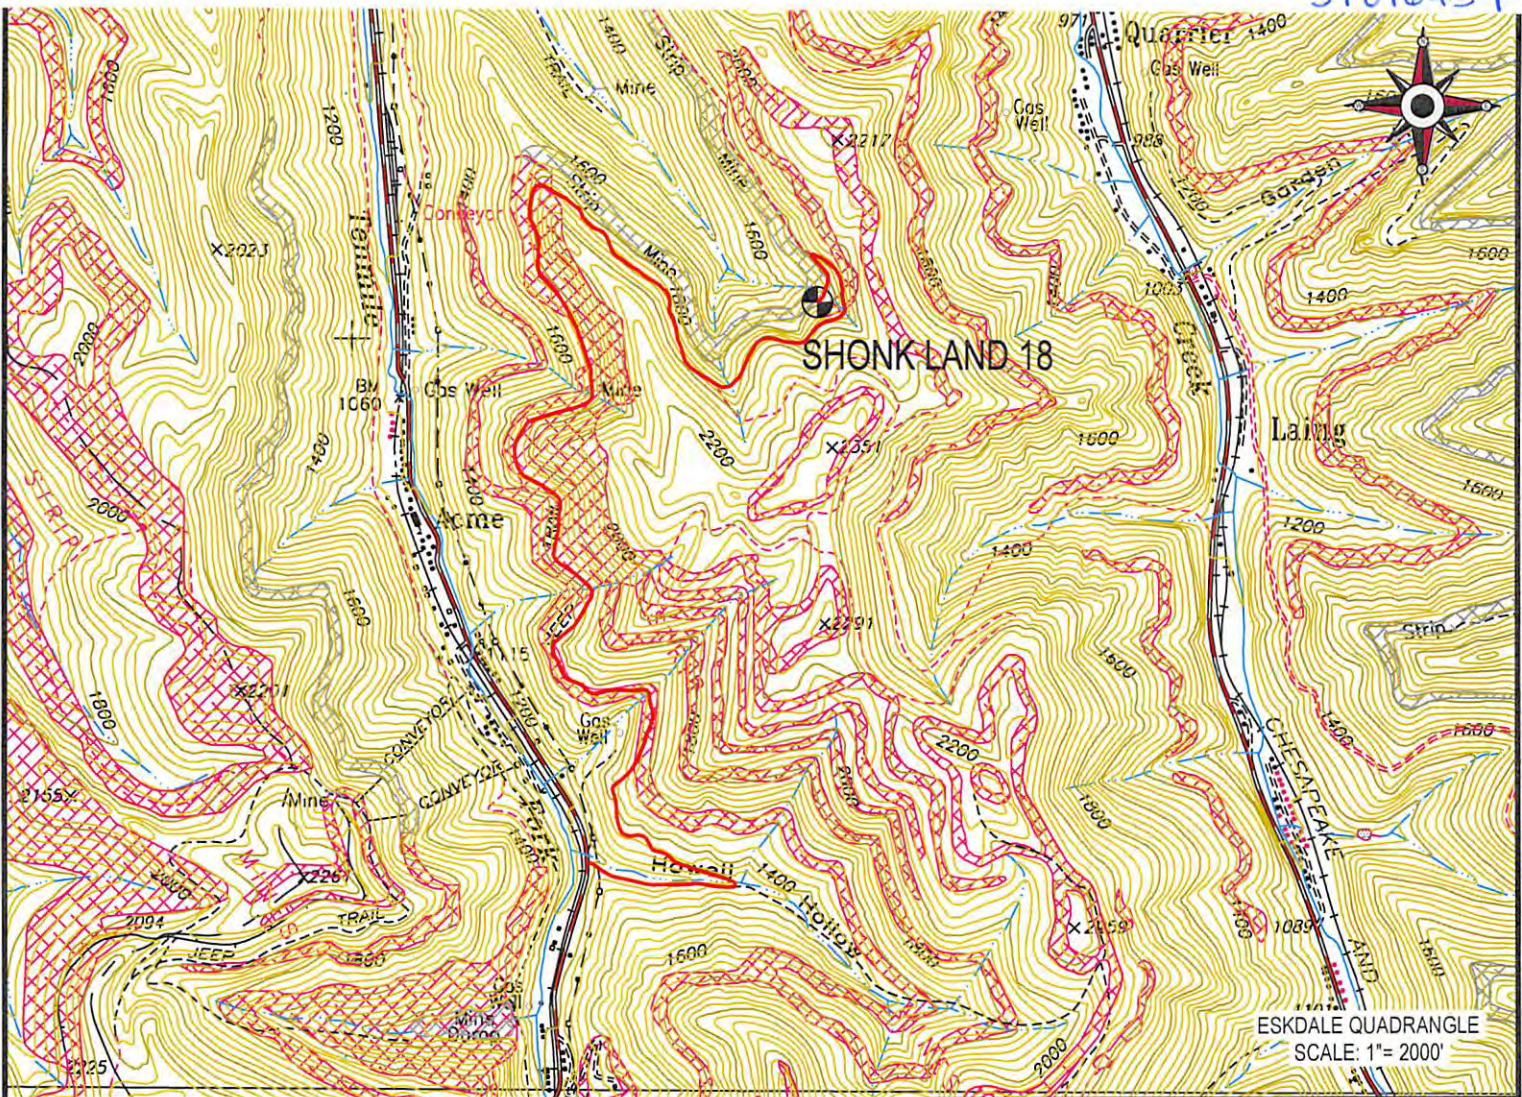

C:\Users\John\Documents\WEST VIRGINIA\WV WELLS\Shonk Land 18\Shonk Land

Received

MAY 23 2013

Office of Oil and Gas
WV Dept. of Environmental Protection

KANAWHA COUNTY MAP
SCALE: 1" = 1 MILE

 Cabot Oil & Gas Corporation

SHONK LAND 18
LOCATION MAP



CUNNINGHAM
LAND SURVEYING & MAPPING SERVICES, LLC

LOCATED ON THE WATERS OF AN UNNAMED TRIBUTARY
OF TENMILE FORK
CABIN CREEK DISTRICT, KANAWHA COUNTY, W.VA
ESKDALE QUADRANGLE

• 5213 STEPHEN WAY •
• CROSS LANES, WEST VIRGINIA 25313 •
• VOICE (304) 561-4129 • FAX (304) 776-0703 •
• E-MAIL ADDRESS • DKCUNNINGHAM@SUDDENLINK.NET •

PROJECT NO. CABOT	DWG. NO. SHONK LAND 18 LOC.DWG
DATE: 04-08-13	SCALE: AS NOTED
DRAWN BY: G. PERKINS	CHK'D BY: D.K.C.
FILE: C:\PROJECT FOLDER\CABOT	

06/14/2013