


Latitude 38° 30'

Longitude 81° 30'

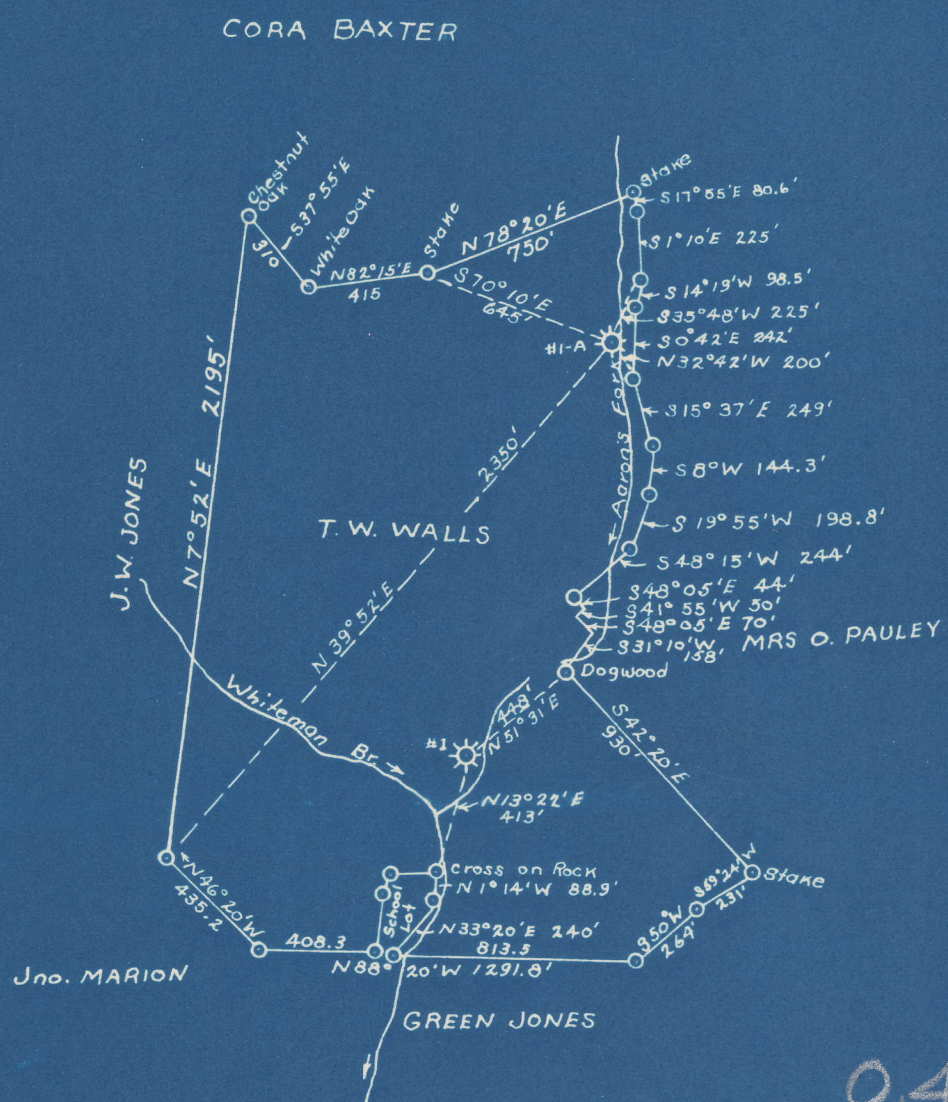

0.48 S
1.87 W

New Location
 Drill Deeper
 Abandonment #1-A

Company O. H. Brand
BENEDUM-TREES-OIL COMPANY
 Address PITTSBURGH, PA. Charleston
N. Va.
 Farm T.W. WALLS Etal
 Tract _____ Acres 82 Lease No. _____
 Well (Farm) No. 1 Serial No. _____
 Elevation (Spirit Level) #1-A, 717.38 #1, 706.93
 Quadrangle CHARLESTON
 County KANAWHA District ELK
 Engineer J. H. HIGH
 Engineer's Registration No. 156
 File No. _____ Drawing No. _____
 Date Dec. 21, 1936 Scale 1" = 660'

STATE OF WEST VIRGINIA
 DEPARTMENT OF MINES
 OIL AND GAS DIVISION
 CHARLESTON

WELL LOCATION MAP
 FILE NO. KAN-567-A

+ Denotes location of well on United States Topographic Maps, scale 1 to 62,500, latitude and longitude lines being represented by border lines as shown.
 - Denotes one inch spaces on border line of original tracing.

6-0 196

T. W. WALLS NO. 1-A WELL.

567A

Elk District, Kanawha County, W. Va.
 By D. H. Bland, Box 1787, Charleston, W. Va.
 Abandoned under permit Kan-.....-A?
 On 82 acres, on Whiteman Branch.
 Elevation, 717' L.
 Surface and minerals owned by T. W. Walls, Elkview, W. Va.
 Date of completion not given.
 2" tubing, 1611'.
 No coal was encountered.
 Gas well. Abandonment reported to Dept. of Mines Nov. 23, 1948.
 Record to RCT from Mrs. Griffith Jan. 5, 1949. Old File No. 1347.

	Top.	Bottom.
Conductor	0	16
Clay	0	15
Quicksand	15	23
Blue shale	23	27
Sand	27	35
Blue shale	35	40
Red shale	40	45
Sand	45	50
Red shale	50	55
Lime	55	60
Slate	60	65
Lime	65	80
Sand	80	95
Slate	95	100
Red shale	100	130?
White shale	110?	205
Sand	205	214
Slate	214	230
Sand	230	296
Slate	296	306
Sand	306	345
Slate	345	350
Sand	350	360
Slate and lime	360	430
Lime	430	450
Sand	450	460
Slate	460	480
Sand	480	580
Slate	580	605
Sand	605	715
Slate	715	720
Lime, blue, slate	720	825
White lime	825	845
Sand and lime	845	904
Slate	904	909
Lime	909	933
Sand	933	960
Slate	960	965
Unrecorded (Salt Sand?)	965	1050
Salt Sand	1050	1215?
Slate	1250?	1270
Sand	1270	1325
Slate	1325	1340
Lime shells	1340	1370

(OVER)

T. W. WALLS NO. 1-A WELL (Continued).

	Top.	Bottom.
Sand	1370	- 1380
Slate	1380	- 1390
Lime	1390	- 1412
Break	1412	- 1420
Lime	1420	- 1442
Pencil Cave	1442	- 1446
Big Lime	1446	- 1530
Keener Sand	1530	- 1611
Break	1611	- 1655
Total depth		1655

Top	Bottom	Description
16	0	Surface
17	0	Slip
18	0	Shale
19	0	Shale
1347

STATE OF WEST VIRGINIA
DEPARTMENT OF MINES
OIL AND GAS DIVISION

WELL RECORD

Permit No. 567-A

Oil or Gas Well Oil
(KIND)

Company D. N. O'Shane
Address Box 787 - Charleston W. Va.
Farm T. W. Walls Acres 82
Location (waters) Whiteman Branch
Well No. 1-A Elev. 717
District OK County Kanawha
The surface of tract is owned in fee by T. W. Walls
Address Old View W. Va.
Mineral rights are owned by T. W. Walls & others
Address Old View W. Va.

Casing and Tubing	Used in Drilling	Left in Well	Packers
Size			Kind of Packer
16			
13			
10		<u>7-</u>	Size of
8 1/2			Depth set
6 5/8			
5 3/16			
3			Perf. top
2		<u>1611</u>	Perf. bottom
Liners Used			Perf. top
			Perf. bottom

Drilling commenced _____
Drilling completed _____
Date Shot From _____ To _____
With _____
Open Flow /10ths Water in _____ Inch
/10ths Merc. in _____ Inch
Volume _____ Cu. Ft.
Rock Pressure _____ lbs. _____ hrs.
Oil _____ bbls., 1st 24 hrs.
Fresh water _____ feet _____ feet
Salt water _____ feet _____ feet

CASING CEMENTED	SIZE	No. Ft.	Date
COAL WAS ENCOUNTERED AT <u>None</u> FEET INCHES			

Formation	Color	Hard or Soft	Top	Bottom	Oil, Gas or Water	Depth Found	Remarks
Conductor				16			
Clay			<u>1</u>	15			
Quick Sand			15	23			
Blue Shale			23	27			
Sand			27	35			
Blue Shale			35	40			
Red Shale			40	45			
Sand			45	50			
Red Shale			50	55			
Lime			55	60			
Slate			60	65			
Lime			65	80			
Sand			80	95			
Slate			95	100			
Red Shale			100	130			
White Shale			110	205			
Sand			205	214			
Slate			214	230			
Sand			230	296			
Slate			296	306			
Sand			306	345			
Slate			345	350			
Sand			350	360			
Slate & Lime			360	430			
Lime			430	450			
Sand			350	460			
Slate			460	480			
Sand			480	580			
Slate			580	605			
Sand			605	715			
Slate			715	720			
Lime Blue Slate			720	825			
White Lime			825	845			
Sand & Lime			845	904			
Slate			904	909			
Lime			909	933			
Sand			933	960			
Slate			960	965			

Formation	Color	Hard or Soft	Top	Bottom	Oil, Gas or Water	Depth Found	Remarks
Salt Sand							
Salt Sand			1050	1215			
Slate			1250	1270			
Sand			1270	1325			
Slate			1325	1340			
Lime specks			1340	1370			
Sand			1370	1380			
Slate			1380	1390			
Lime			1390	1412			
Break			1412	1420			
Lime			1420	1442			
Pencil Cave			1442	1446			
Big Lime			1446	1530			
Keener Sand			1530	1611			
Break			1611	1655			
Total Depth				1655			

DEPARTMENT OF MINES
STATE OF WEST VIRGINIA

Date Nov 23, 1948

APPROVED D. N. Bland, Owner

By _____ (Title)