

LATITUDE: 39° 07' 30"

WELL REFERENCE TIES


① S54°53'50"E  
2011.46'

② N36°58'55"W  
375.77'

③ S58°53'42"E  
1657.95'

NAD83 LOCATION  
LAT: 39°05'10.1445"  
LON: 80°40'10.5290"  
N: 4326388.90  
E: 528575.97

NAD27 LOCATION  
LAT: 39°05'09.8210"  
LON: 80°40'11.1735"

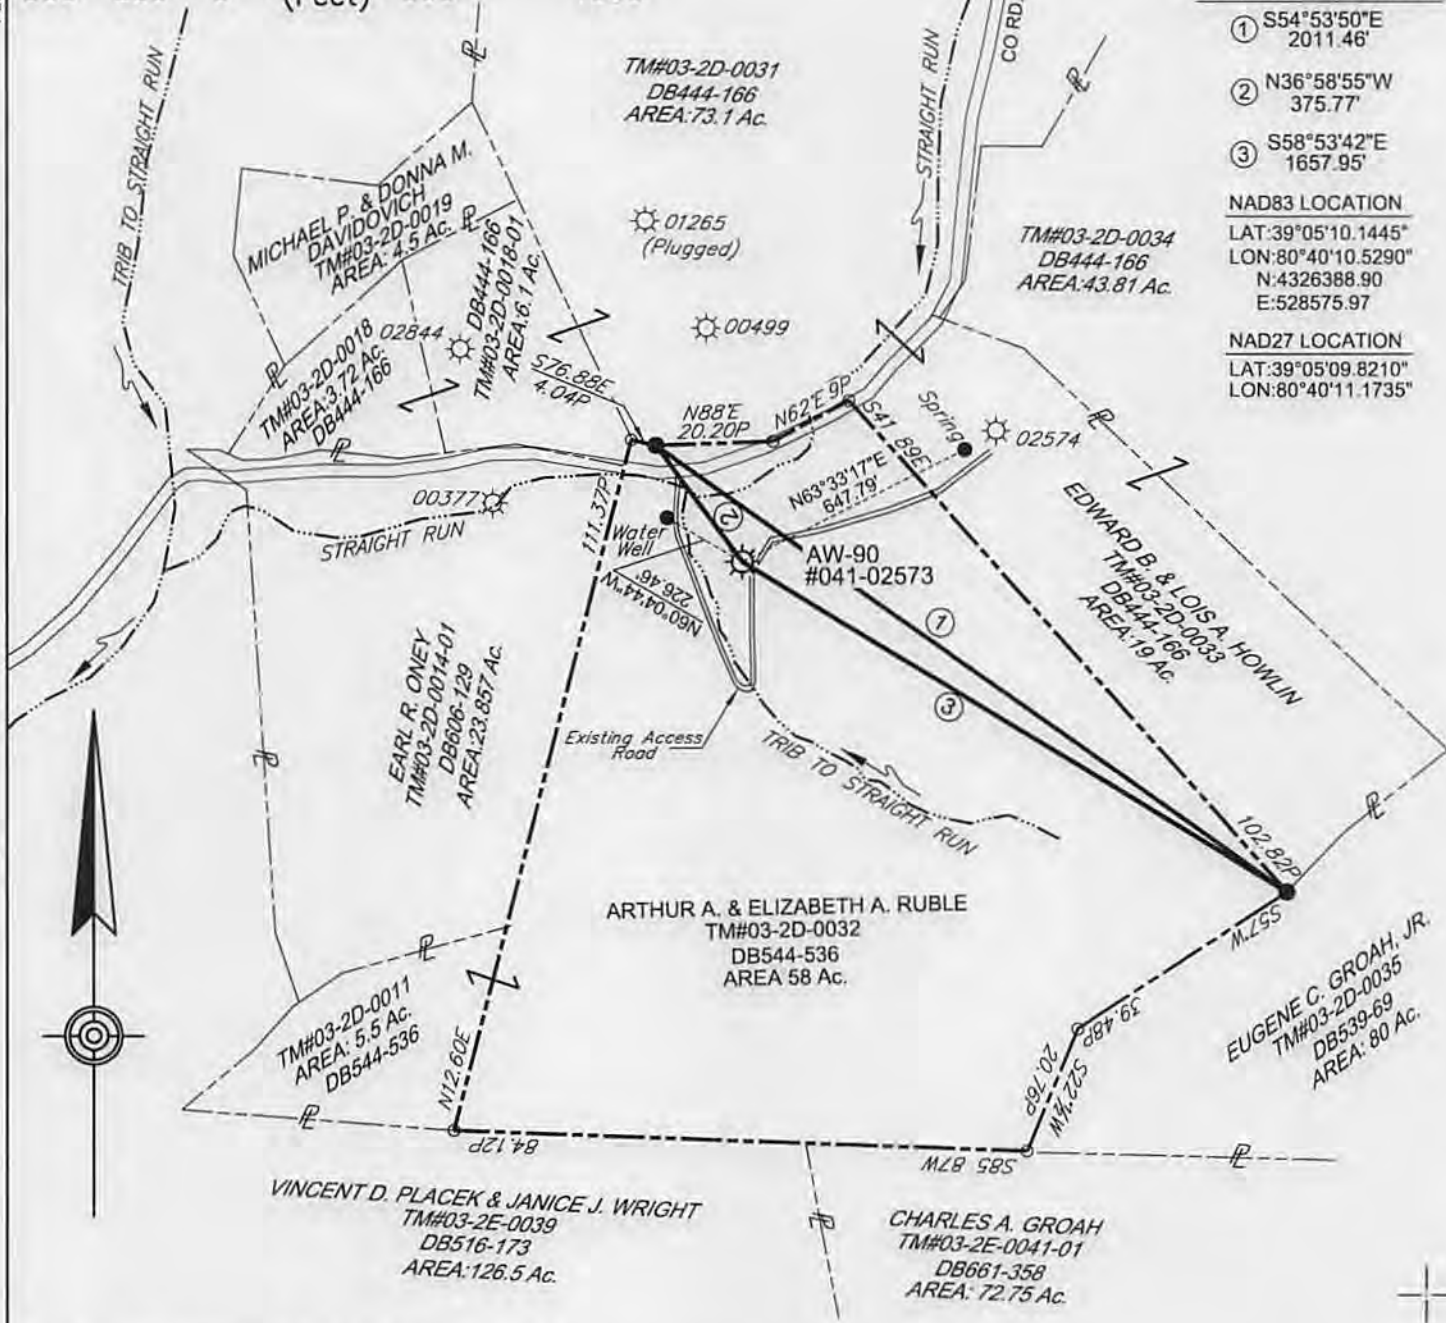

THIS WELL IS LOCATED IN THE FINK STORAGE FIELD.  
PROPERTY DESCRIBED HEREIN BEING UNDER THE M.C. MARSH LEASE #FK000787

FILE NO. \_\_\_\_\_

DRAWN BY DMS

SCALE 1 INCH = 500 FEET

MIN DEGREE OF ACCURACY 1 IN 2500

PROVEN SOURCE OF ELEVATION SURVEY GRADE GPS

I, THE UNDERSIGNED, HEREBY CERTIFY THAT THIS PLAT IS CORRECT TO THE BEST OF MY KNOWLEDGE AND BELIEF AND SHOWS ALL THE INFORMATION REQUIRED BY LAW AND THE REGULATIONS ISSUED AND PRESCRIBED BY THE DIVISION OF ENVIRONMENTAL PROTECTION

*Jack E. Ferenci*  
P.E. #15580



(+) DENOTES LOCATION OF WELL ON UNITED STATES TOPOGRAPHIC MAPS  
W.V.D.E.P.  
OFFICE OF OIL AND GAS  
601 57TH STREET  
CHARLESTON, WV 25304



**DRA-SURV INC.**  
SURVEYING & ENGINEERING  
PHONE: (724) 966-2483 FAX (724) 966-2770  
P.O. BOX 402  
405A WEST GEORGE STREET  
CARMICHAELS, PA 15320

DATE JULY 29, 2014

OPERATORS WELL NO. AW-90

API WELL NO. 47 041 02573 W  
STATE COUNTY PERMIT

WELL TYPE: OIL  GAS  LIQUID INJECTION  WASTE DISPOSAL

IF "GAS", PRODUCTION  STORAGE  DEEP  SHALLOW

LOCATION: WATERSHED STRAIGHT RUN ELEVATION 1002.6

COUNTY/DISTRICT LEWIS - FREEMANS CREEK RURAL QUADRANGLE VADIS

SURFACE OWNER ARTHUR A. & ELIZABETH A. RUBLE ACREAGE 58 ACRES

OIL & GAS ROYALTY OWNER DOMINION TRANSMISSION, INC. ACREAGE 63 ACRES

PROPOSED WORK: DRILL  CONVERT  DRILL DEEPER  REDRILL  FRACTURE OR STIMULATE

PLUG OFF OLD FORMATION  PERFORATE NEW FORMATION  PLUG & ABANDON


CLEAN OUT & REPLUG  OTHER CHANGE  (SPECIFY) \_\_\_\_\_

TARGET FORMATION: GANTZ ESTIMATED DEPTH 2345

WELL OPERATOR: DOMINION TRANSMISSION, INC DESIGNATED AGENT MATTHEW E. GORALCZYK

ADDRESS 445 WEST MAIN ST ADDRESS 445 WEST MAIN STREET  
CLARKSBURG, WV 26301 CLARKSBURG, WV 26301

08/15/2014

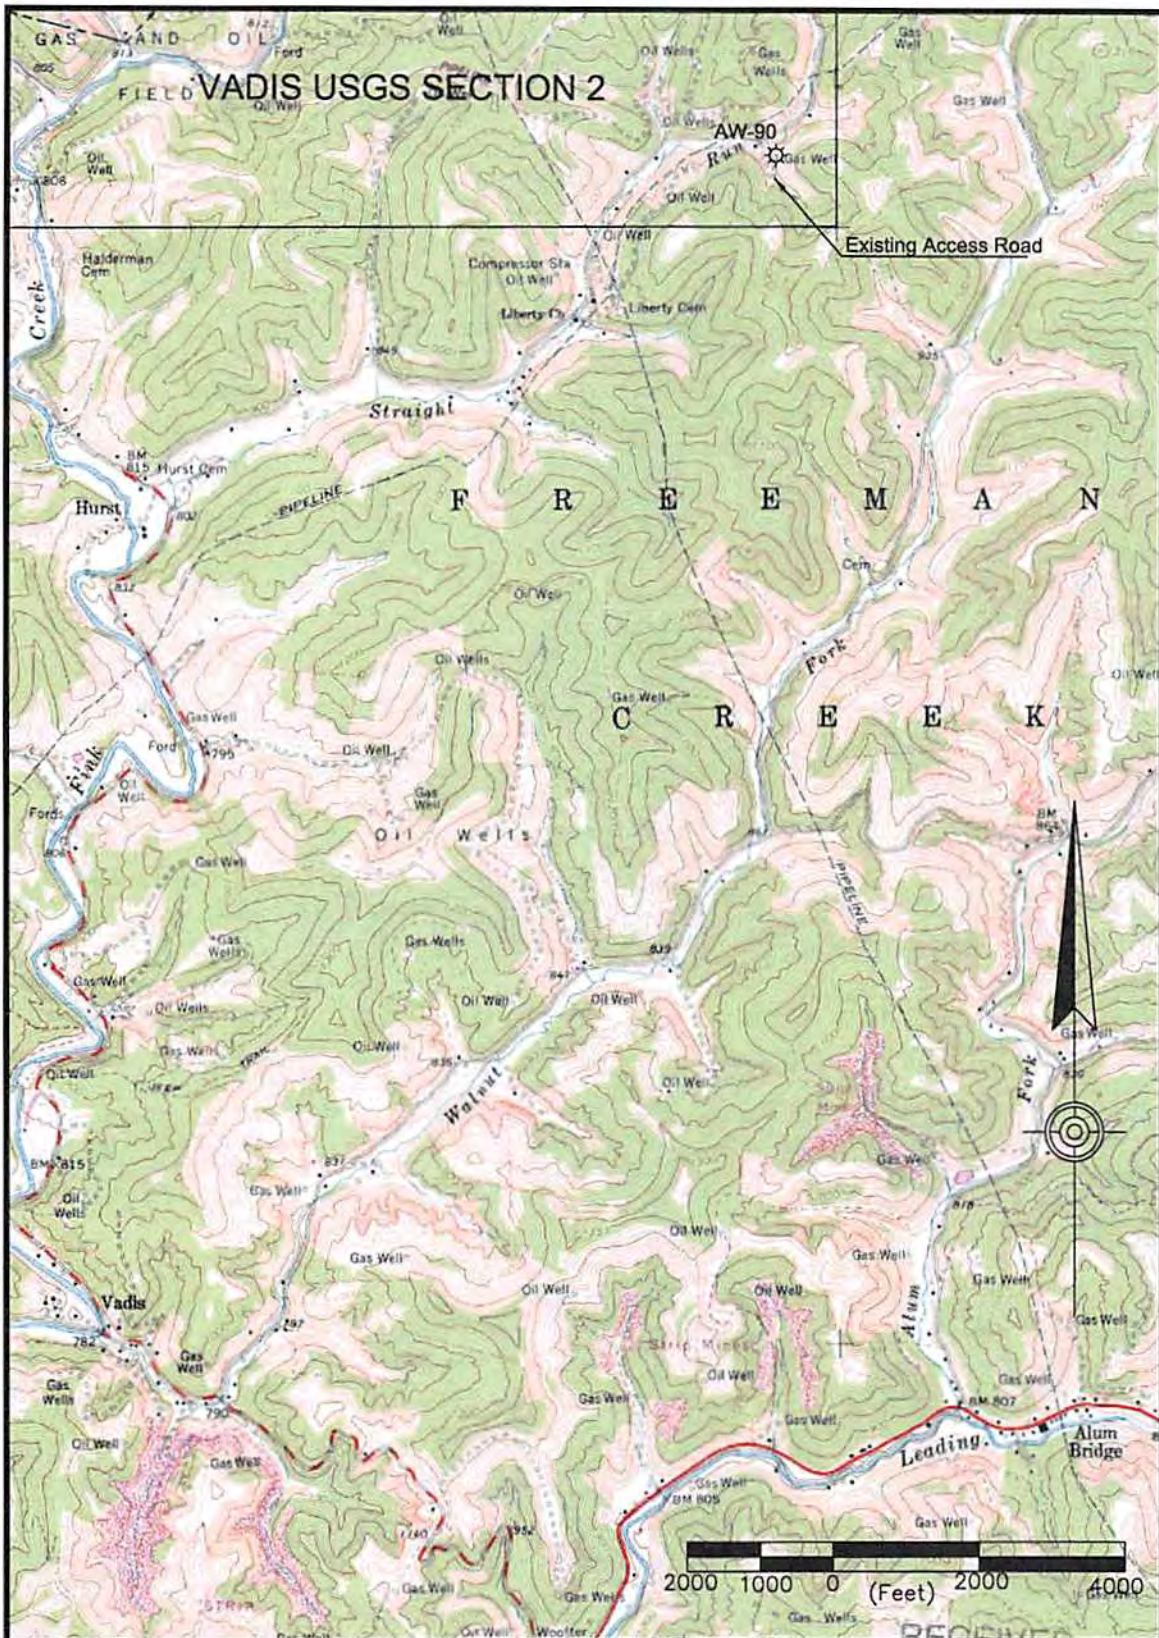

**LOCATION MAP**

RECEIVED  
Office of Oil and Gas

OPERATOR: DOMINION TRANSMISSION, INC.  
 API# 47-0041-02573  
 PROJECT NAME: AW-90  
 FREEMANS CREEK RURAL DISTRICT  
 COUNTY: LEWIS  
 STATE: WEST VIRGINIA  
 QUADRANGLE NAME: VADIS- SECTION 2  
 DATE: APRIL 4, 2014

**DRA-SURV INC.**  
 SURVEYING & ENGINEERING  
 PHONE: (724) 966-2483 FAX: (724) 966-2770  
 P.O. BOX 402  
 405A WEST GEORGE STREET  
 CARMICHAELS, PA 15320