

LONG. 80°37'28.5"

11708'


LATITUDE 39°07'30"

LONGITUDE 80°35'00"

5965'

LAT. 39°06'31.0"

LINE	BEARING	DISTANCE
L1	S 35°43'35" W	198.00'
L2	S 44°13'35" W	148.50'
L3	S 35°13'35" W	148.50'
L4	S 27°43'35" W	115.50'
L5	N 85°13'35" E	247.50'
L6	N 69°13'35" E	313.50'

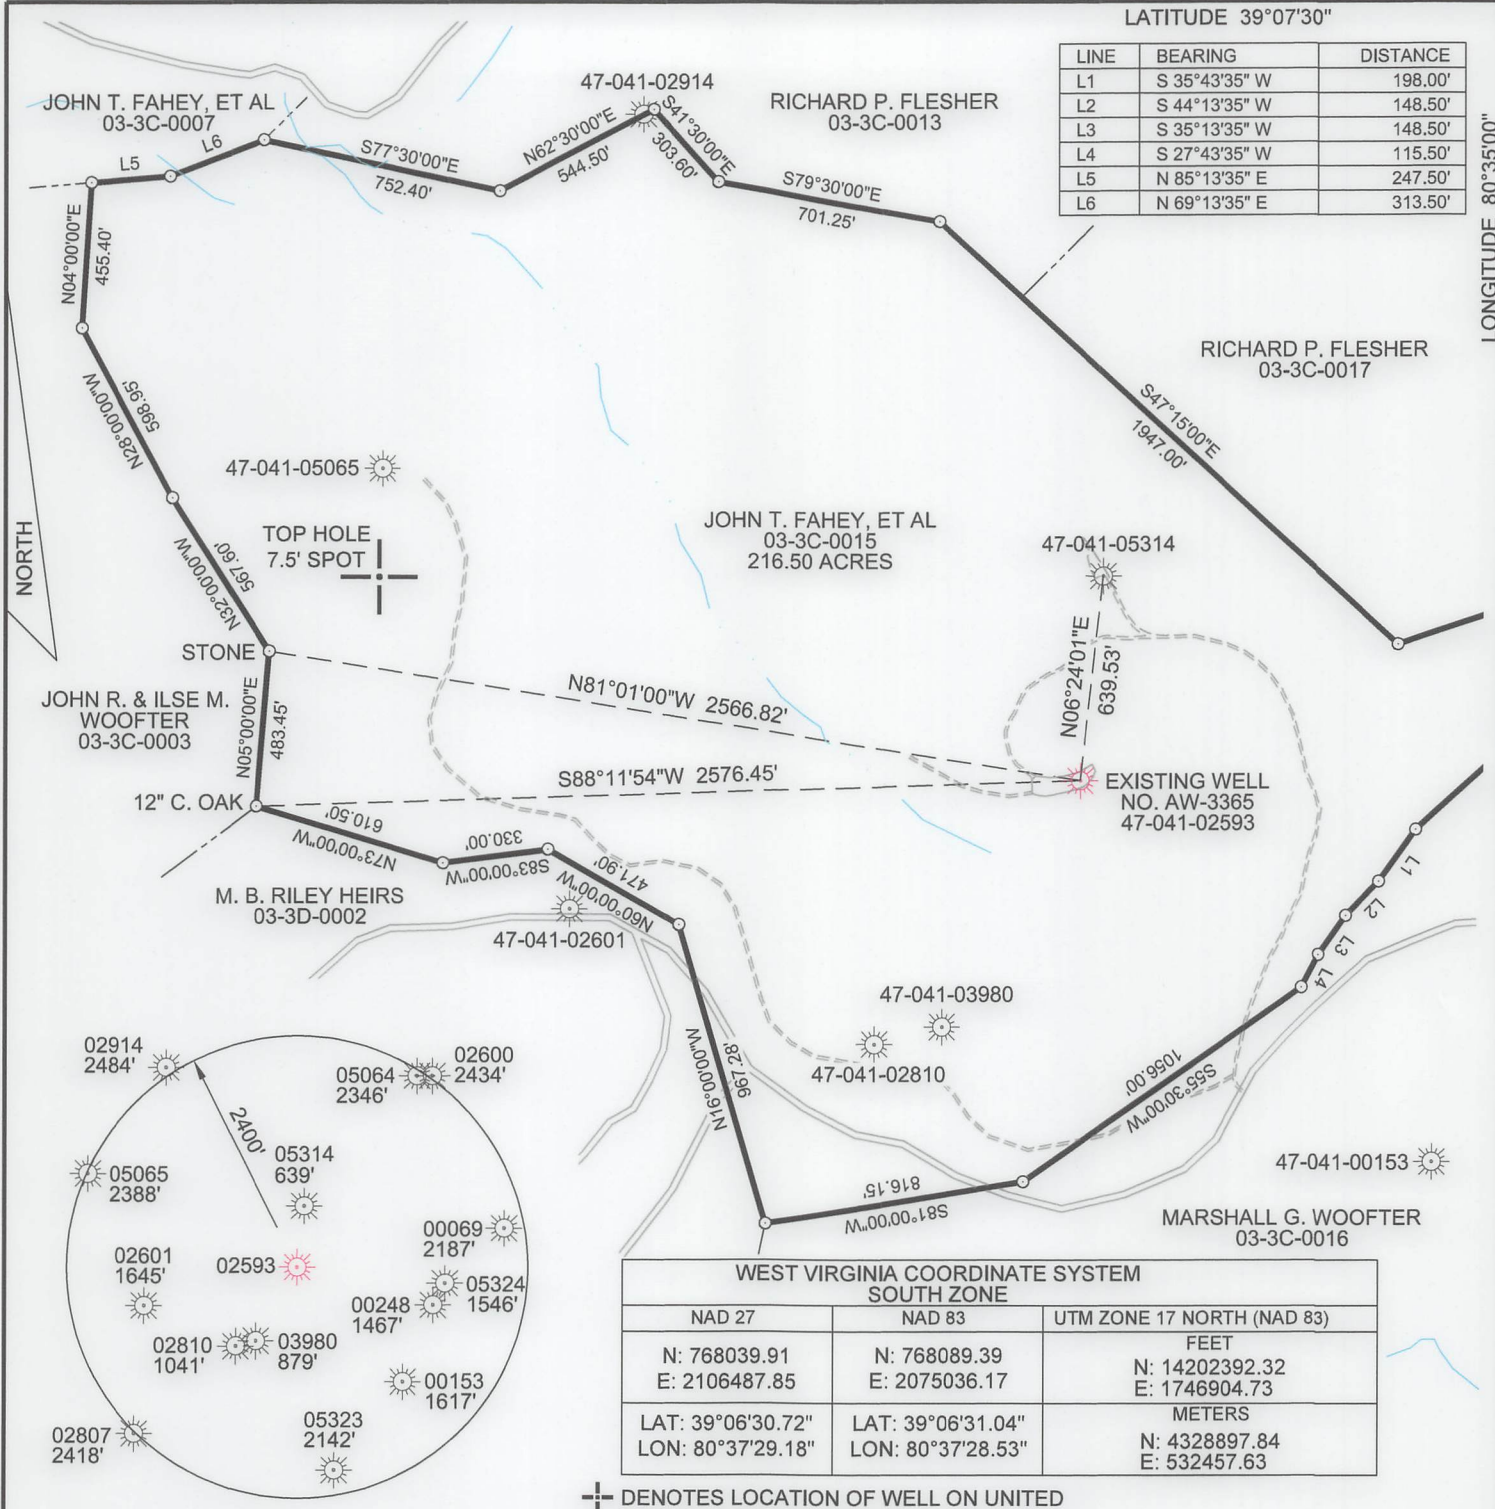


WEST VIRGINIA COORDINATE SYSTEM SOUTH ZONE		
NAD 27	NAD 83	UTM ZONE 17 NORTH (NAD 83)
N: 768039.91 E: 2106487.85	N: 768089.39 E: 2075036.17	FEET N: 14202392.32 E: 1746904.73
LAT: 39°06'30.72" LON: 80°37'29.18"	LAT: 39°06'31.04" LON: 80°37'28.53"	METERS N: 4328897.84 E: 532457.63

⊕ DENOTES LOCATION OF WELL ON UNITED STATES TOPOGRAPHIC MAPS

FILE NUMBER: WV-
DRAWING NUMBER: AW-3365 PLAT.DWG
SCALE: 1"=600'
MINIMUM DEGREE OF ACCURACY: SUBMETER
PROVEN SOURCE OF ELEVATION: DGPS (SUBMETER MAPPING GRADE)

I, THE UNDERSIGNED, HEREBY CERTIFY THAT THIS PLAT IS CORRECT TO THE BEST OF MY KNOWLEDGE AND BELIEF AND SHOWS ALL THE INFORMATION REQUIRED BY LAW AND THE REGULATIONS ISSUED AND PRESCRIBED BY THE DIVISION OF ENVIRONMENTAL PROTECTION.

Jeffrey N. Waggett
JEFFREY N. WAGGETT, WV P.E. #22316
POLESTAR ENGINEERING
400 DIXON BLVD., UNIONTOWN, PA 15401
PHONE: 724-550-4190

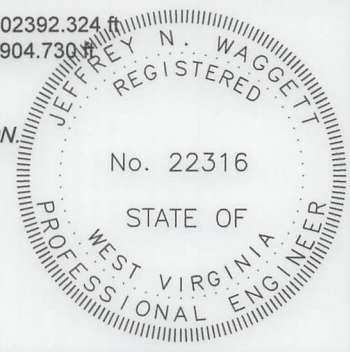

DATE: MAY 31, 2019
OPERATORS WELL NO.: AW-3365
API WELL NO.: 47 STATE 041 COUNTY 02593 PERMIT

STATE OF WEST VIRGINIA
DIVISION OF ENVIRONMENTAL PROTECTION
OFFICE OF OIL AND GAS



WELL TYPE: OIL GAS LIQUID INJECTION WASTE DISPOSAL IF "GAS": PRODUCTION STORAGE DEEP SHALLOW

LOCATION: ELEVATION: 1053 FT. WATERSHED: LEADING CREEK DISTRICT: FREEMANS CREEK COUNTY: LEWIS QUADRANGLE: CAMDEN

SURFACE OWNER: MARY ANN SHORB, GEORGE C. FAHEY, JR & JOHN T. FAHEY ACREAGE: 216.50

OIL AND GAS ROYALTY OWNER: T.J. FAHEY LEASE ACREAGE: 217.00

PROPOSED WORK: DRILL CONVERT DRILL DEEPER FRACTURE OR STIMULATE PLUG OFF OLD FORMATION
PERFORATE NEW FORMATION PLUG AND ABANDON CLEAN OUT AND REPLUG
OTHER PHYSICAL CHANGE IN WELL (SPECIFY) REWORK WITH NEW PRODUCTION CASING

TARGET FORMATION: GANTZ ESTIMATED DEPTH: 2257 FT.

WELL OPERATOR: DOMINION ENERGY TRANSMISSION INC. DESIGNATED AGENT: JOHN LOVE
ADDRESS: 925 WHITE OAKS BLVD. ADDRESS: 925 WHITE OAKS BLVD.
BRIDGEPORT, WV 26330 BRIDGEPORT, WV 26330

LEWIS COUNTY PERMIT 02593

POLESTAR
 ENGINEERING, SURVEYING, ENVIRONMENTAL
 PHONE: (724) 550-4190 FAX: (724) 550-4128
 400 DIXON BLVD.
 UNIONTOWN, PA 15401

LOCATION MAP

AW-3365
 Dominion Energy
 June 28, 2019
 VADIS 7.5' Quad
 Quad Section 3
 Scale: 1" = 2000'

