



I, the undersigned, hereby certify that this plat is correct to the best of my knowledge and belief and shows all the information required by law and the regulations issued and prescribed by the Department of Environmental Protection.

Jonathan N. White
 P.S. 2122

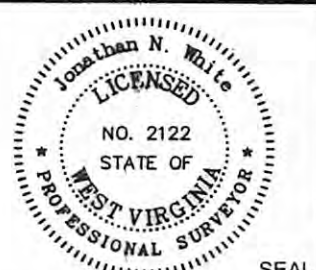

FILE NO: W-121-12-CH-07 (110-4)
 DRAWING NO: W-121-07 1WV0195.dwg
 SCALE: 1" = 400'
 MINIMUM DEGREE OF ACCURACY: 1/200
 PROVEN SOURCE OF ELEVATION: DGPS Corrected against WVDEP Base Station (Morgantown)

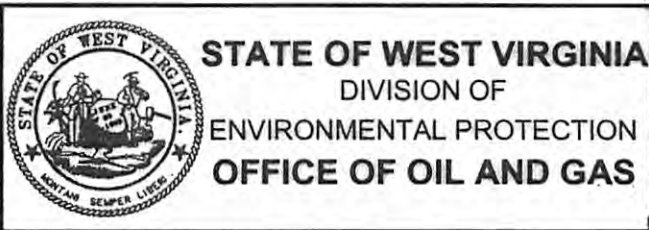

DATE: September 4, 20 07
 ECA McCray No.1
 OPERATOR'S WELL NO. WV0195
API WELL NO.
47 041 05345
 STATE OF WEST VIRGINIA PERMIT

WELL TYPE: OIL GAS LIQUID INJECTION WASTE DISPOSAL
 (IF GAS) PRODUCTION: STORAGE DEEP SHALLOW
 LOCATION: ELEVATION: 973' WATERSHED Tributary of Sand Fork QUADRANGLE: Peterson 7.5'
 DISTRICT: Courthouse COUNTY: Lewis
 SURFACE OWNER: Lawrence W. Iseli, et ux ACREAGE: 66.63
 OIL AND GAS ROYALTY OWNER: Francis D. McCray, et al LEASE NO: ACREAGE: 37
 PROPOSED WORK: DRILL CONVERT DRILL DEEPER FRACTURE OR STIMULATE PLUG OFF OLD FORMATION
 PERFORATE NEW FORMATION OTHER PHYSICAL CHANGE IN WELL (SPECIFY)
 PLUG AND ABANDON CLEAN OUT AND REPLUG TARGET FORMATION: Benson ESTIMATED DEPTH: 4950'

CANCELLED

WELL OPERATOR: Mountain "V" Oil & Gas, Inc. DESIGNATED AGENT: Mike Shaver
 ADDRESS: P.O. Box 470 ADDRESS: P.O. Box 470
 Bridgeport, WV 26330 Bridgeport, WV 26330

09/13/2013