

(+) DENOTES LOCATION OF WELL ON U.S.G.S. TOPOGRAPHIC MAP

LATITUDE 39°05'30"

LONGITUDE 80°40'00"

Joseph W. & Elizabeth A. Crofford
Tax Map 2D Parcel 9 16.05 Ac.

Francis L., Jr. & Sharon Hartlaub
Tax Map 2D Parcel 13
104.34 Ac.





DAWSON WELL
NAD 83 LAT. 39°04'48.3084"
LONG. 80°40'47.9214"
UTM NAD 83 N4321897.8686
(METERS) E551507.8910

WILLIAM DAWSON MEANS, ET AL
66.31 ACRES

DAWSON WELL
EL. 866.03

Joseph W. & Elizabeth A. Crofford
Tax Map 23 Parcel 1
83 Ac.

CNG Producing Co.
Tax Map 2D Parcel 10
4.49 Ac.
Straight Run Methodist Church
Tax Map 2E Parcel 3
0.5 Ac.

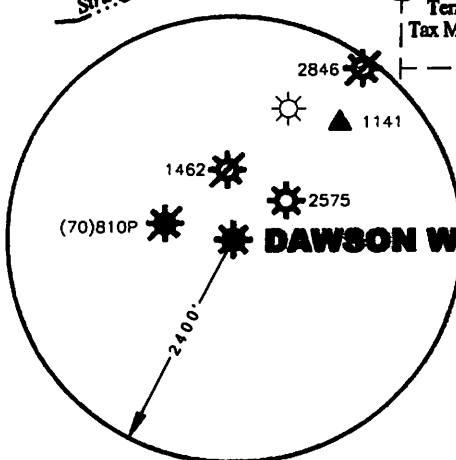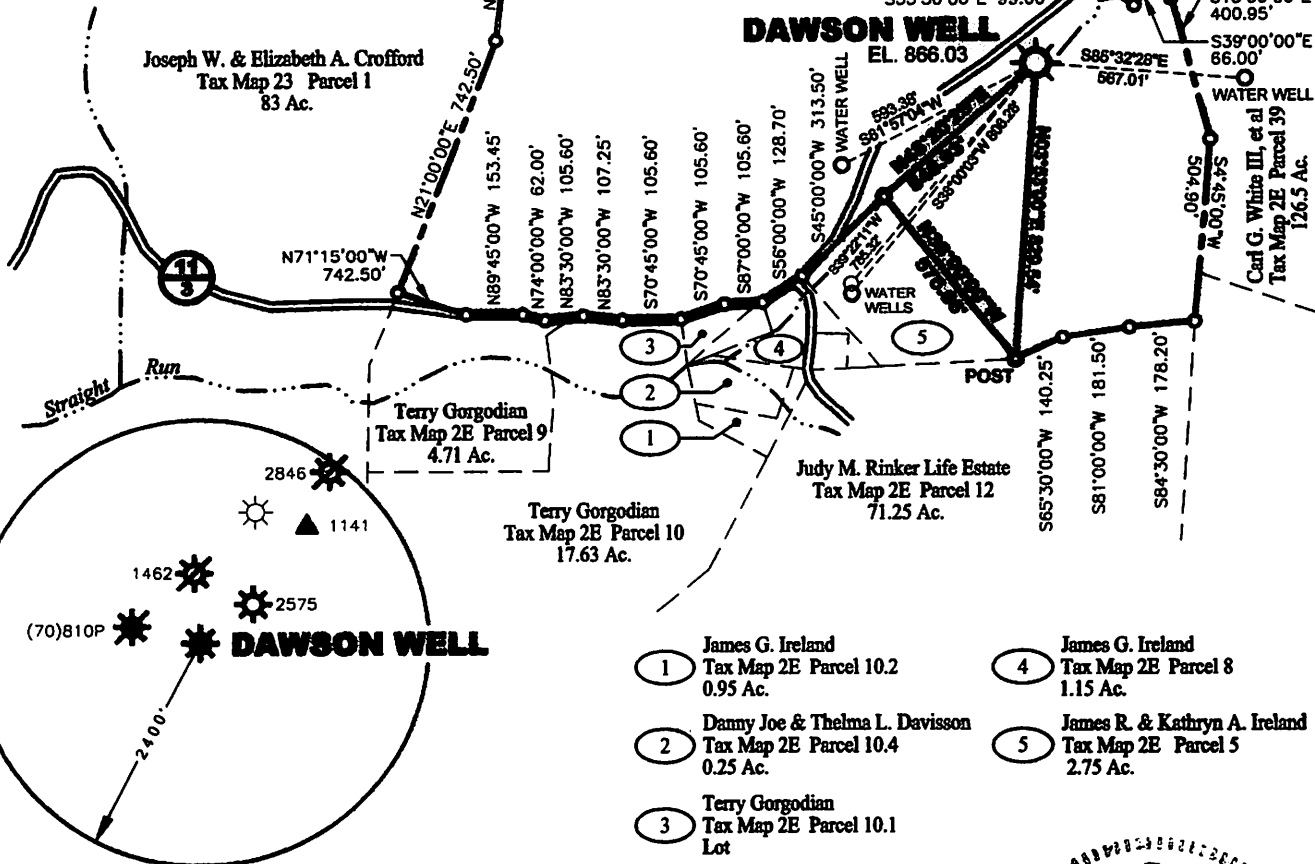


- 1 James G. Ireland
Tax Map 2E Parcel 10.2
0.95 Ac.
- 2 Danny Joe & Thelma L. Davisson
Tax Map 2E Parcel 10.4
0.25 Ac.
- 3 Terry Gorgodian
Tax Map 2E Parcel 10.1
Lot
- 4 James G. Ireland
Tax Map 2E Parcel 8
1.15 Ac.
- 5 James R. & Kathryn A. Ireland
Tax Map 2E Parcel 5
2.75 Ac.

MSES consultants, inc.

FILE NO. 15-502-Dawson
DRAWN BY HDW/RRC/MVS
SCALE 1" = 500'
MIN. DEGREE OF ACCURACY 1 IN 2500
PROVEN SOURCE OF ELEVATION
ROAD INTERSECTION 2600'
NORTHEAST OF LOCATION EL. 845'

I, THE UNDERSIGNED, HEREBY CERTIFY THAT THIS PLAT IS CORRECT TO THE BEST OF MY KNOWLEDGE AND BELIEF, AND THAT IT SHOWS ALL INFORMATION REQUIRED BY LAW AND REGULATIONS ISSUED AND PRESCRIBED BY THE DEPARTMENT OF MINES.

(SIGNED) *Richard R. Castiel*
R.P.E. _____ L.L.S. 864

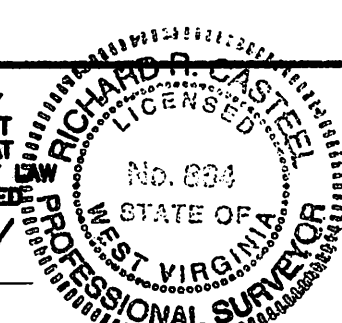

STATE OF WEST VIRGINIA
DEPARTMENT OF MINES
OIL AND GAS DIVISION



DATE JANUARY 3, 20 12
OPERATOR'S WELL NO. DAWSON WELL
API WELL NO.
47 041 5671P
STATE COUNTY PERMIT NO.

WELL TYPE: OIL GAS LIQUID INJECTION WASTE DISPOSAL
IF "GAS", PRODUCTION STORAGE DEEP SHALLOW

LOCATION: ELEVATION 866.03' WATERSHED STRAIGHT RUN
DISTRICT FREEMANS CREEK COUNTY LEWIS
QUADRANGLE VADIS. WV 7.5' NEAREST TOWN HURST

SURFACE OWNER WILLIAM DAWSON MEANS, ET AL ACREAGE 67.25
OIL & GAS ROYALTY OWNER WILLIAM DAWSON MEANS, ET AL LEASE ACREAGE 67.25

LEASE NO. FK-051065

PROPOSED WORK: DRILL CONVERT DRILL DEEPER REDRILL FRACTURE OR STIMULATE
PLUG OFF OLD FORMATION PERFORATE NEW FORMATION
OTHER PHYSICAL CHANGE IN WELL (SPECIFY) _____
PLUG AND ABANDON CLEAN OUT AND REPLUG

TARGET FORMATION GANTZ ESTIMATED DEPTH 2,900'
WELL OPERATOR DOMINION TRANSMISSION, INC. DESIGNATED AGENT JAMES D. BLASINGAME
ADDRESS 445 WEST MAIN STREET ADDRESS 445 WEST MAIN STREET
CLARKSBURG, WV 26301 CLARKSBURG, WV 26301

FORM IV-6

COUNTY 041 PERMIT NO.