


Latitude

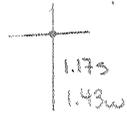

Longitude

Topo Location

7.5' Loc. _____ 15' Loc. _____
 _____ (calc.) _____

Company _____

Farm _____


15' Quad _____
(sec.)

7.5' Quad Camden

District Freemans Creek

WELL LOCATION PLAT

County 041 Permit 30188

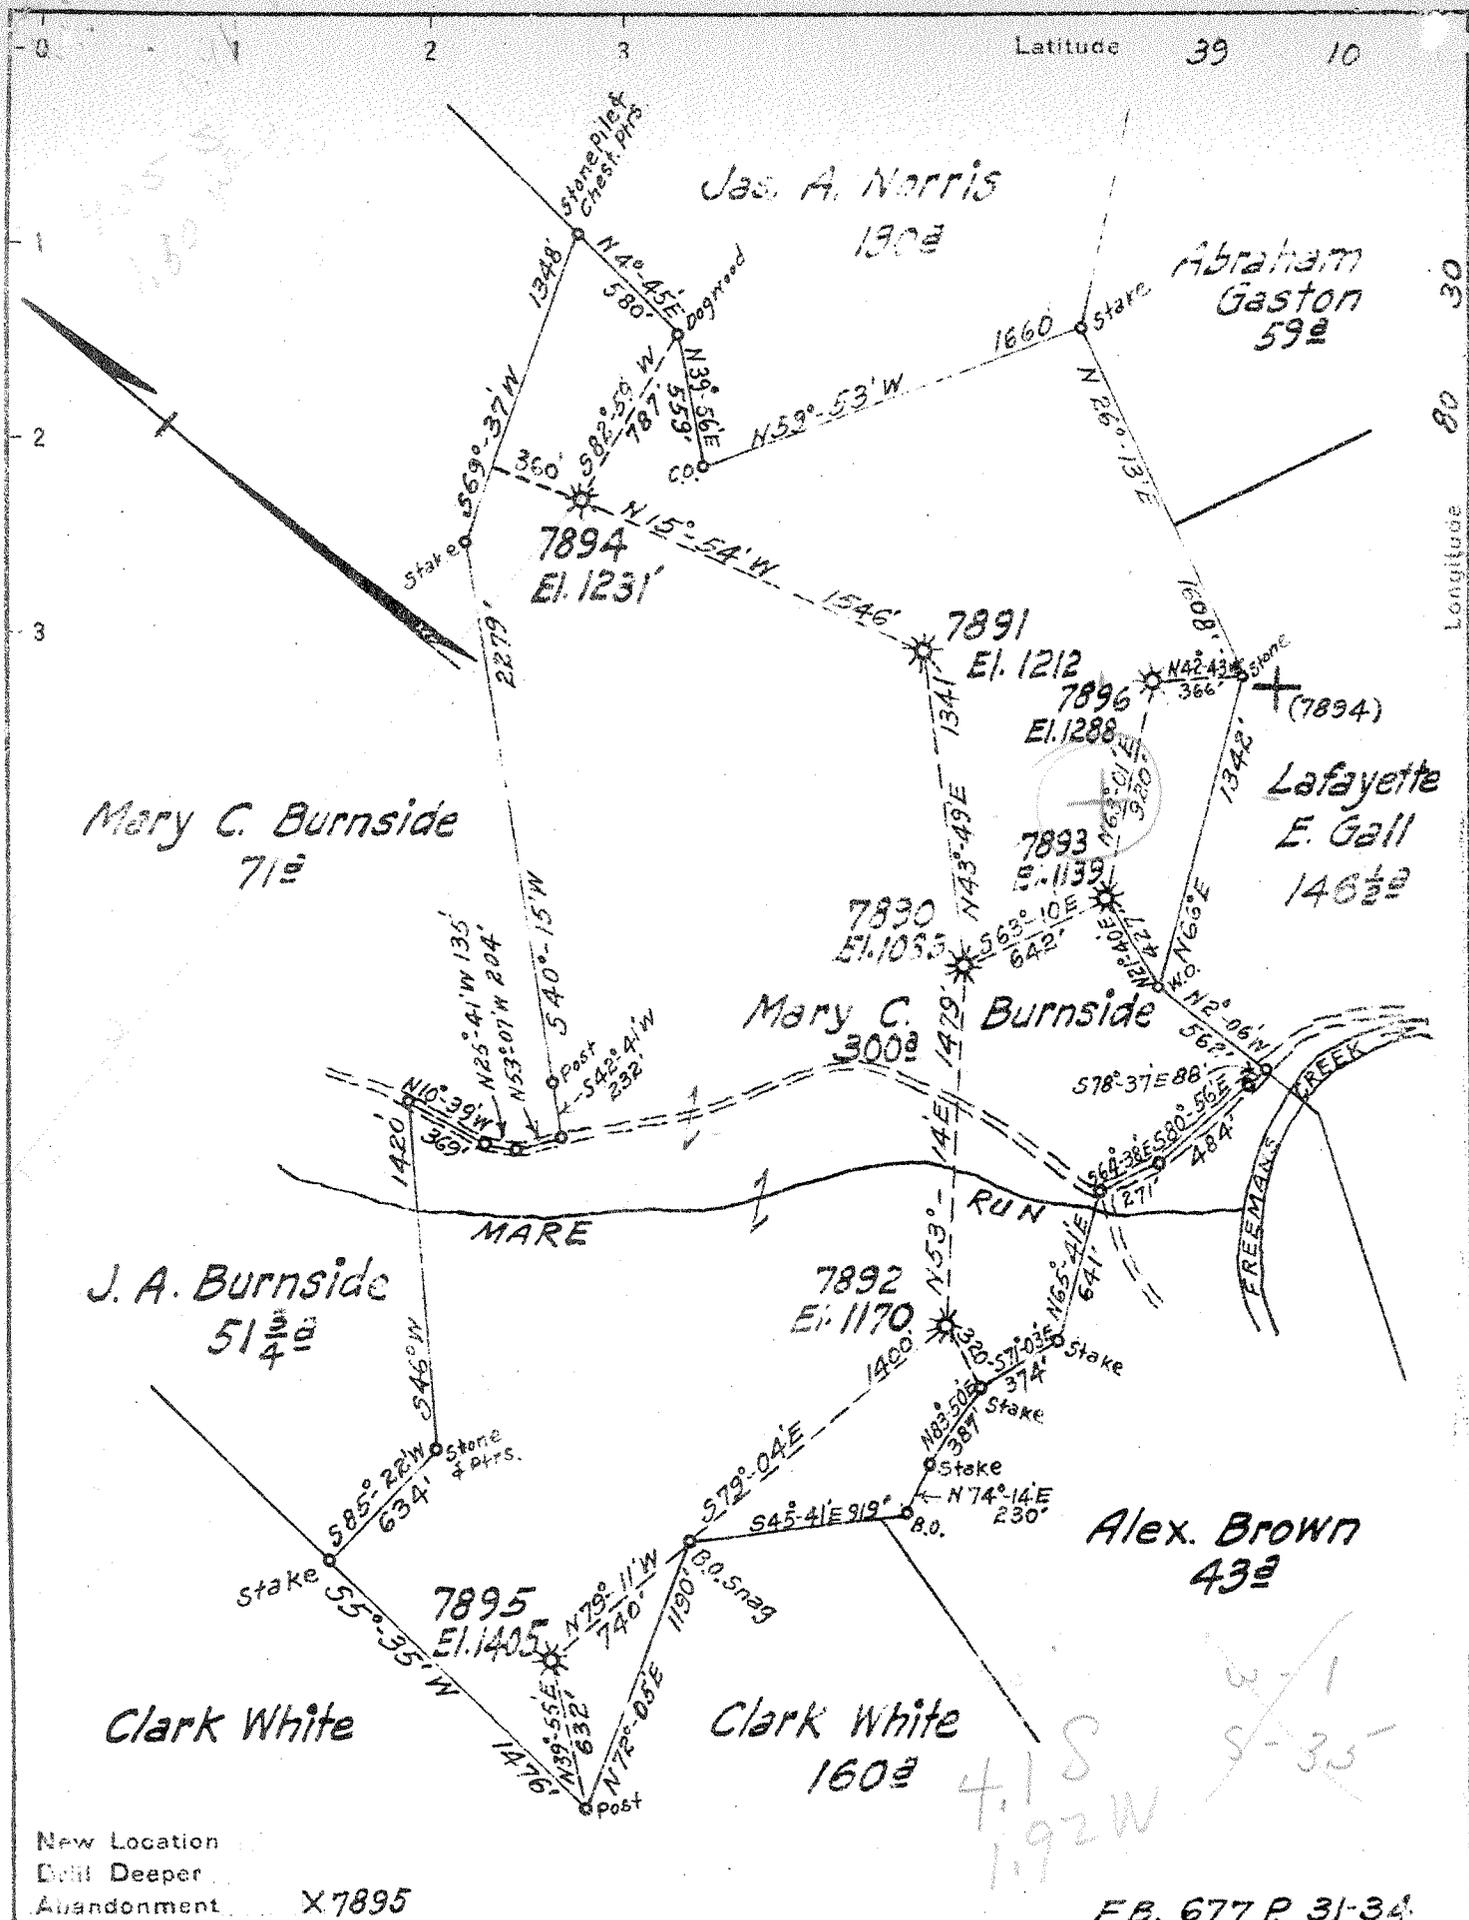

Company Hope Natural Gas Co.
 Address Clarksburg, W. Va.
 Farm M. C. Burnside
 Tract _____ Acres 300 Lease No. 52229
 Well (Farm) No. _____ Serial No. 7890-7891-7892-7893
 Elevation (Spirit Level) 1083-1212-1170-1139-1231-1406-1288
 Quadrangle Vadis
 County Lewis District Freemans Creek
 Engineer Wm Bower
 Engineer's Registration No. 900
 File No. _____ Drawing No. _____
 Date Dec. 28, 1939 Scale 1" = 800'

STATE OF WEST VIRGINIA
 DEPARTMENT OF MINES
 OIL AND GAS DIVISION
 CHARLESTON

WELL LOCATION MAP
 FILE NO. LEW-188A

+ Denotes location of well on United States Topographic Maps, scale 1 to 62,500, latitude and longitude lines being represented by border lines as shown.

- Denotes one inch spaces on border line of original tracing.

ABD
MAP
IN
ABD
File

WEST VIRGINIA DEPARTMENT OF MINES

OIL & GAS DIVISION
WELL RECORD

Permit No. Low-188A (plugging)
Quad

Gas well
CASING & TUBING

Company	Hone Natural Gas Co.	10	184	184
Address	Clarksburg, W. Va.	8-1/4	1044	1044
Farm	F. C. Burnside ACRE 300	6-5/8	1526	1526
Well No.	7895 ELEV. 1405	3	2509	pulled
District	Freemans Creek - Lewis County			
Surface Address	J. H. Evans Mrs, Laura Evans, R5, Weston, W. Va.			Not cemented
Mineral	-			
Commenced	Oct. 3, 1912			No coal
Completed	Nov. 30, 1912			
Shot	12/14/12 - Depth - No record			
O ₂ Flow	-			
Volume	-			
Rock Pressure	-			
Fresh Water	None recorded			
Salt Water	1460			

Formation	TOP	Base	Result
Sand	405	455	
Sand	800	935	
Sand	937	995	
First Salt Sand	1015	1100	
Second Salt Sand	1170	1240	
Sand	1300	1365	
Sand	1415	1485	Water 1460
Big Lime	1720	1800	
Big Injun Sand	1800	1910	
Gantz Sand	2064	2260	
Fifty Foot Sand	2260	2270	
Thirty Foot Sand	2300	2305	
Gordon Stray Sand	2332	2360	
Gordon Sand	2365	2404	
Fourth Sand	2470	2474	
Fifth Sand	2566	2584	Gas 2568-2578
Total Depth		2512	

NOW DRY WELL
(Plot Service Data Jan. 1940)

17
16
18
17

STATE OF WEST VIRGINIA
DEPARTMENT OF MINES
OIL AND GAS DIVISION

279

WELL RECORD

Permit No. *Revs-188X Bluygny*

Oil or Gas Well Gas
(Kind)

Company Hope Natural Gas Company
 Address Clarksburg, W. Va.
 Farm M. C. Burnside Acres 300
 Location (waters).....
 Well No. 7895 Elev. 1405
 District Freemans Creek County Lewis
 The surface of tract is owned in fee by J. M. Evans Heirs,
Laura Evans, RS. Address Weston, W. Va.
 Mineral rights are owned by.....
 Address.....
 Drilling commenced 10-3-1912
 Drilling completed 11-30-1912
 Date shot 12-14-1912 Depth of shot No record
 Open Flow /10ths Water in..... Inch
 /10ths Merc. in..... Inch
 Volume..... Cu. Ft.
 Rock Pressure..... lbs..... hrs.
 Oil..... bbls., 1st 24 hrs.
 Fresh water None recorded feet..... feet
 Salt water 1460 feet..... feet

Casing and Tubing	Used in Drilling	Left in Well	Packers
Size			
16.....			Kind of Packer.....
13.....			
10.....	184	184	Size of.....
8 1/4.....	1044	1044	
6 5/8.....	1526	1526	Depth set.....
5 3/16.....			
3.....	2609	Pulled	Perf. top.....
2.....			Perf. bottom.....
Liners Used.....			Perf. top.....
			Perf. bottom.....

CASING CEMENTED..... SIZE..... No. Ft..... Date
Not cemented
 COAL WAS ENCOUNTERED AT..... FEET..... INCHES
 FEET No coal INCHES..... FEET..... INCHES
 FEET..... INCHES..... FEET..... INCHES

Formation	Color	Hard or Soft	Top	Bottom	Oil, Gas or Water	Depth Found	Remarks
Sand			405	455			
First Sand			800	935			
Sand			937	995			
First Salt Sand			1015	1100			
Second Salt Sand			1170	1240			
Sand			1300	1365			
Sand			1415	1485	Water	1460	
Big Lime			1720	1800			
Big Injun Sand			1800	1910			
Gantz Sand			2064	2260			
Fifty Foot Sand			2260	2270			
Thirty Foot Sand			2300	2305			
Gordon Stray Sand			2332	2360			
Gordon Sand			2365	2404			
Fourth Sand			2470	2474			
Fifth Sand			2566	2584	Gas	2568-2578	
		Total Depth		2612			



Dry well

