


2045
324*

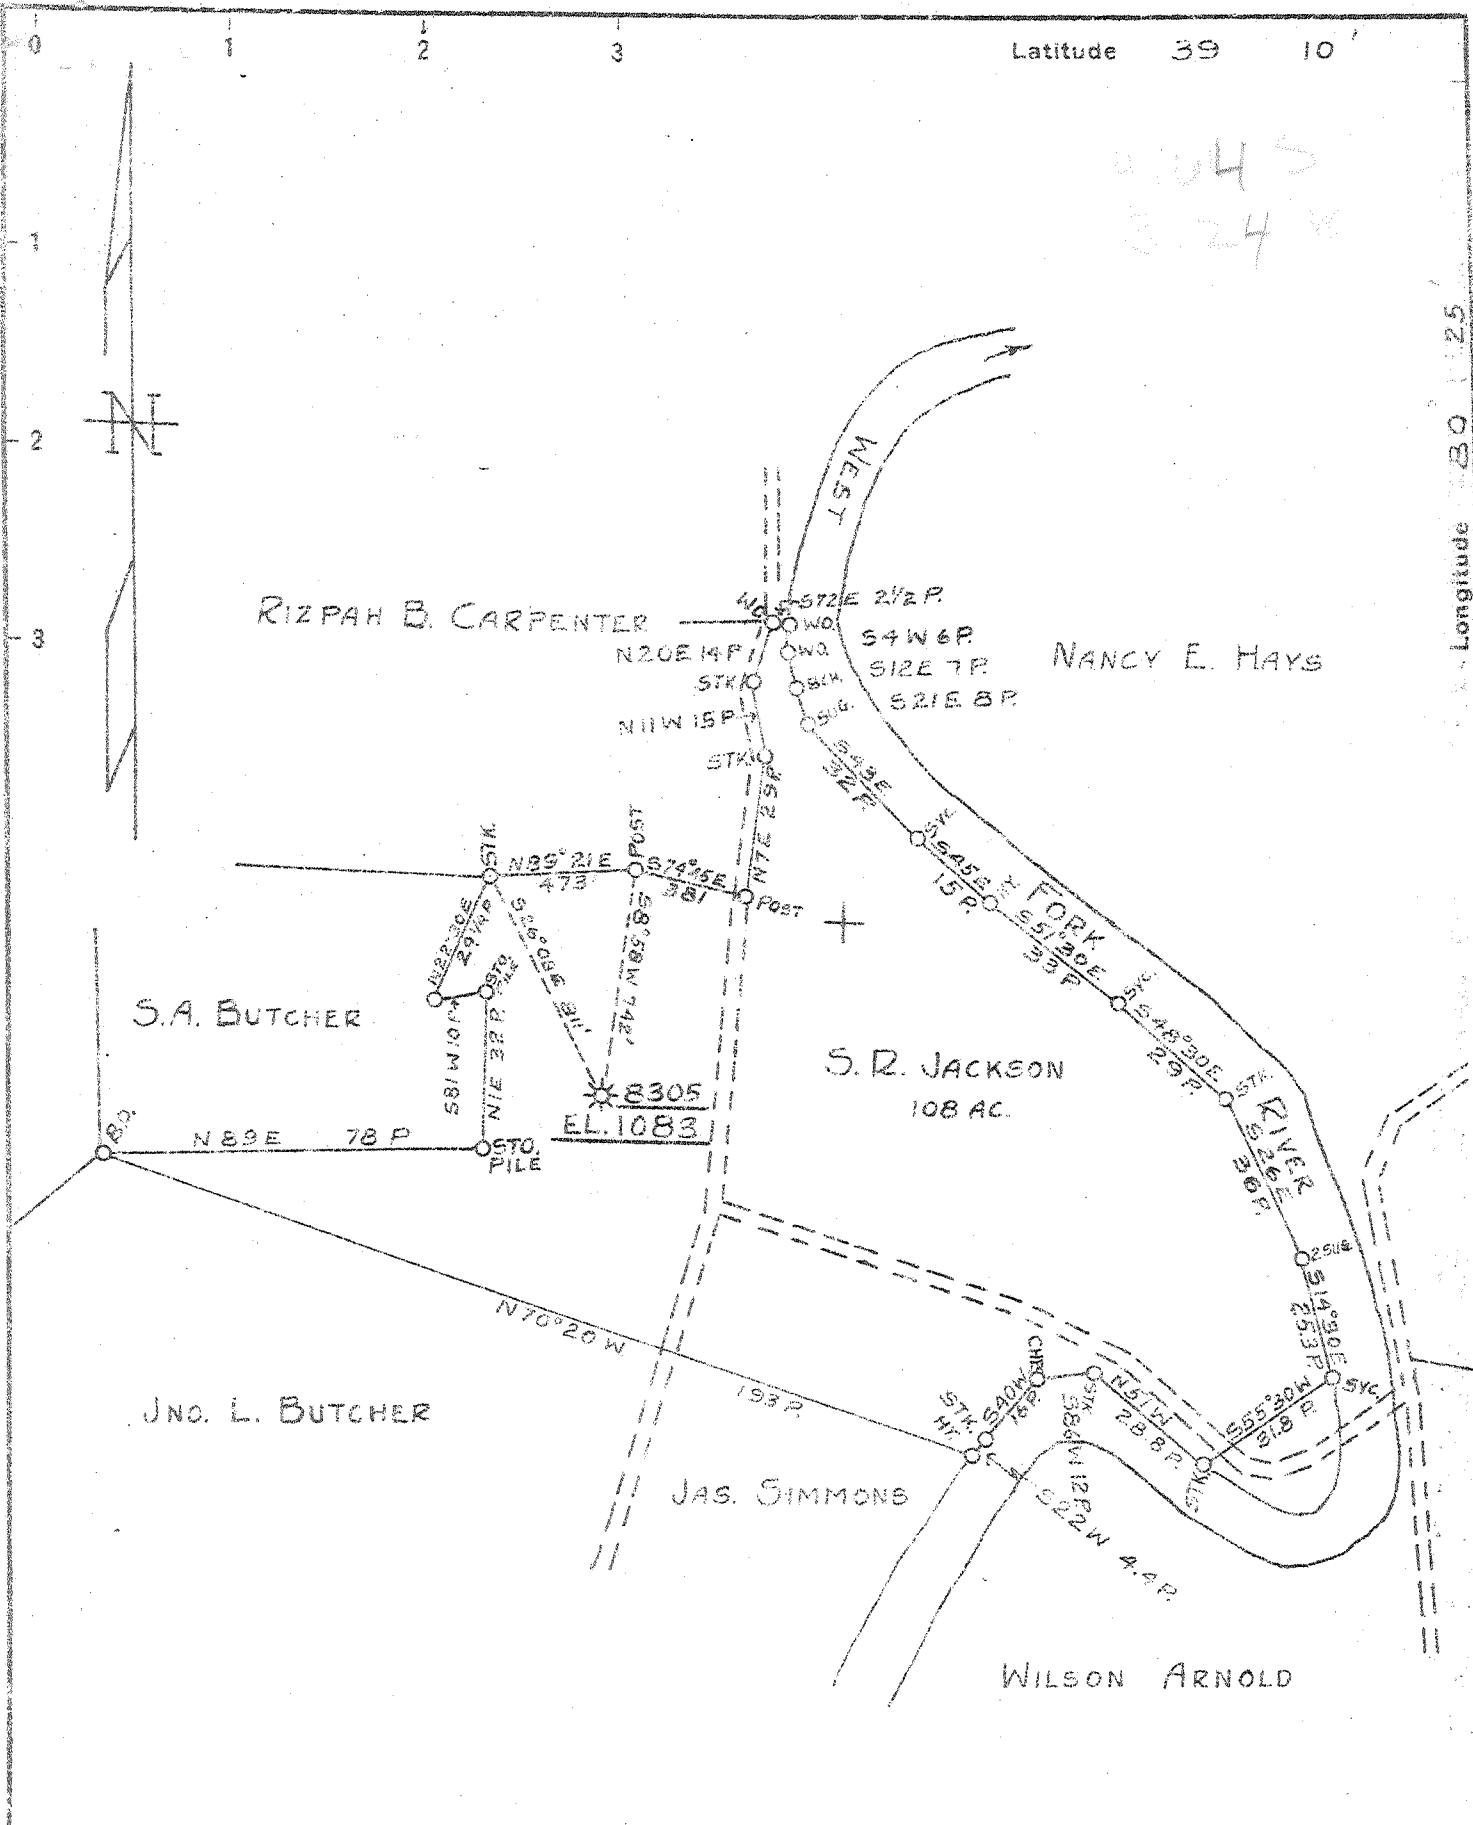

New Location
 Drill Deeper
 Abandonment X

MAP 57 SQUARES S25 E 1 FB 780 P 12

Company HOPE NATURAL GAS CO.
 Address CLARKSBURG W.VA.
 Farm S.R. JACKSON.
 Tract _____ Acres 108 Lease No. 53175
 Well (Farm) No. _____ Serial No. 8305
 Elevation (Spirit Level) 1083
 Quadrangle WESTON
 County LEWIS District FREEMANS CR.
 Engineer W.M. Dewey
 Engineer's Registration No. 900
 File No. _____ Drawing No. _____
 Date AUG 20, 1946 Scale 1 IN. = 40 FEET

STATE OF WEST VIRGINIA
 DEPARTMENT OF MINES
 OIL AND GAS DIVISION
 CHARLESTON

WELL LOCATION MAP
 FILE NO. LEW-343-A

+ Denotes location of well on United States Topographic Maps, scale 1 to 62,500, latitude and longitude lines being represented by border lines as shown.

- Denotes one inch spaces on border line of original tracing.



431

STATE OF WEST VIRGINIA
DEPARTMENT OF MINES
OIL AND GAS DIVISION

WELL RECORD


Permit No. 343-A Oil or Gas Well Gas (KIND)

Company Hope Natural Gas Company
Address 445 W. Main St. Clarksburg, W. Va.
Farm S. R. Jackson Acres 108
Location (waters) _____
Well No. 8305 Elev. 1083
District Freemans Creek County Lewis
The surface of tract is owned in fee by Mrs. Byron Jackson
Address Weston, W. Va. R#1
Mineral rights are owned by _____
Address _____
Drilling commenced March 28, 1917
Drilling completed April 29, 1917
Date Shot _____ From _____ To _____
With _____
Open Flow _____ /10ths Water in _____ Inch
_____ /10ths Merc. in _____ Inch
Volume _____ Cu. Ft.
Rock Pressure _____ lbs. _____ hrs.
Oil _____ bbls., 1st 24 hrs.
Fresh water 450 feet _____ feet
Salt water _____ feet _____ feet

Casing and Tubing	Used in Drilling	Left in Well	Packers
Size			Kind of Packer
16			
13			
10	183	Pulled	Size of
8 1/4	786	Pulled	
6 1/2			Depth set
5 3/16	1932	1932	
3			Perf. top
2			Perf. bottom
Liners Used			Perf. top
			Perf. bottom

CASING CEMENTED _____ SIZE _____ No. Ft. _____ Date _____
Not cemented
_____ None recorded _____
COAL WAS ENCOUNTERED AT _____ FEET _____ INCHES
_____ FEET _____ INCHES _____ FEET _____ INCHES
_____ FEET _____ INCHES _____ FEET _____ INCHES

Formation	Color	Hard or Soft	Top	Bottom	Oil, Gas or Water	Depth Found	Remarks
Little Dunkard			165	218			
Big Dunkard			295	400			
Gas Sand			432	505	Water	450	
First Salt			525	665			
Second Salt			742	884			
Third Salt			905	935	Show oil	905	
Maxon			1120	1150			
Little Lime			1178	1200			
Pencil Cave			1200	1220			
Big Lime			1220	1285			
Big Injun			1285	1417	Gas	1370	
Squaw			1417	1465			
Gantz			1588	1609			
Fifty Foot			1700	1709			
Gordon Stray			1870	1902			
Gordon			1906 1/2	1948			
Fourth			2014	2022			
Fifth			2074	2095	Gas	2076	
Total depth				2137			

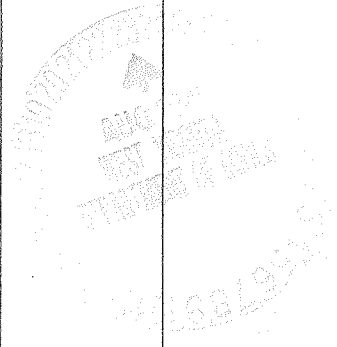

Formation	Color	Hard or Soft	Top	Bottom	Oil, Gas or Water	Depth Found	Remarks

Date August 19, 194 6

APPROVED Hope Natural Gas Company, Owner

By L. A. Clark Gen. Supt.
 (Title)
 By J. H. A.