


1000'

LATITUDE 39° 10'

LONGITUDE 80° 25'

26,300'

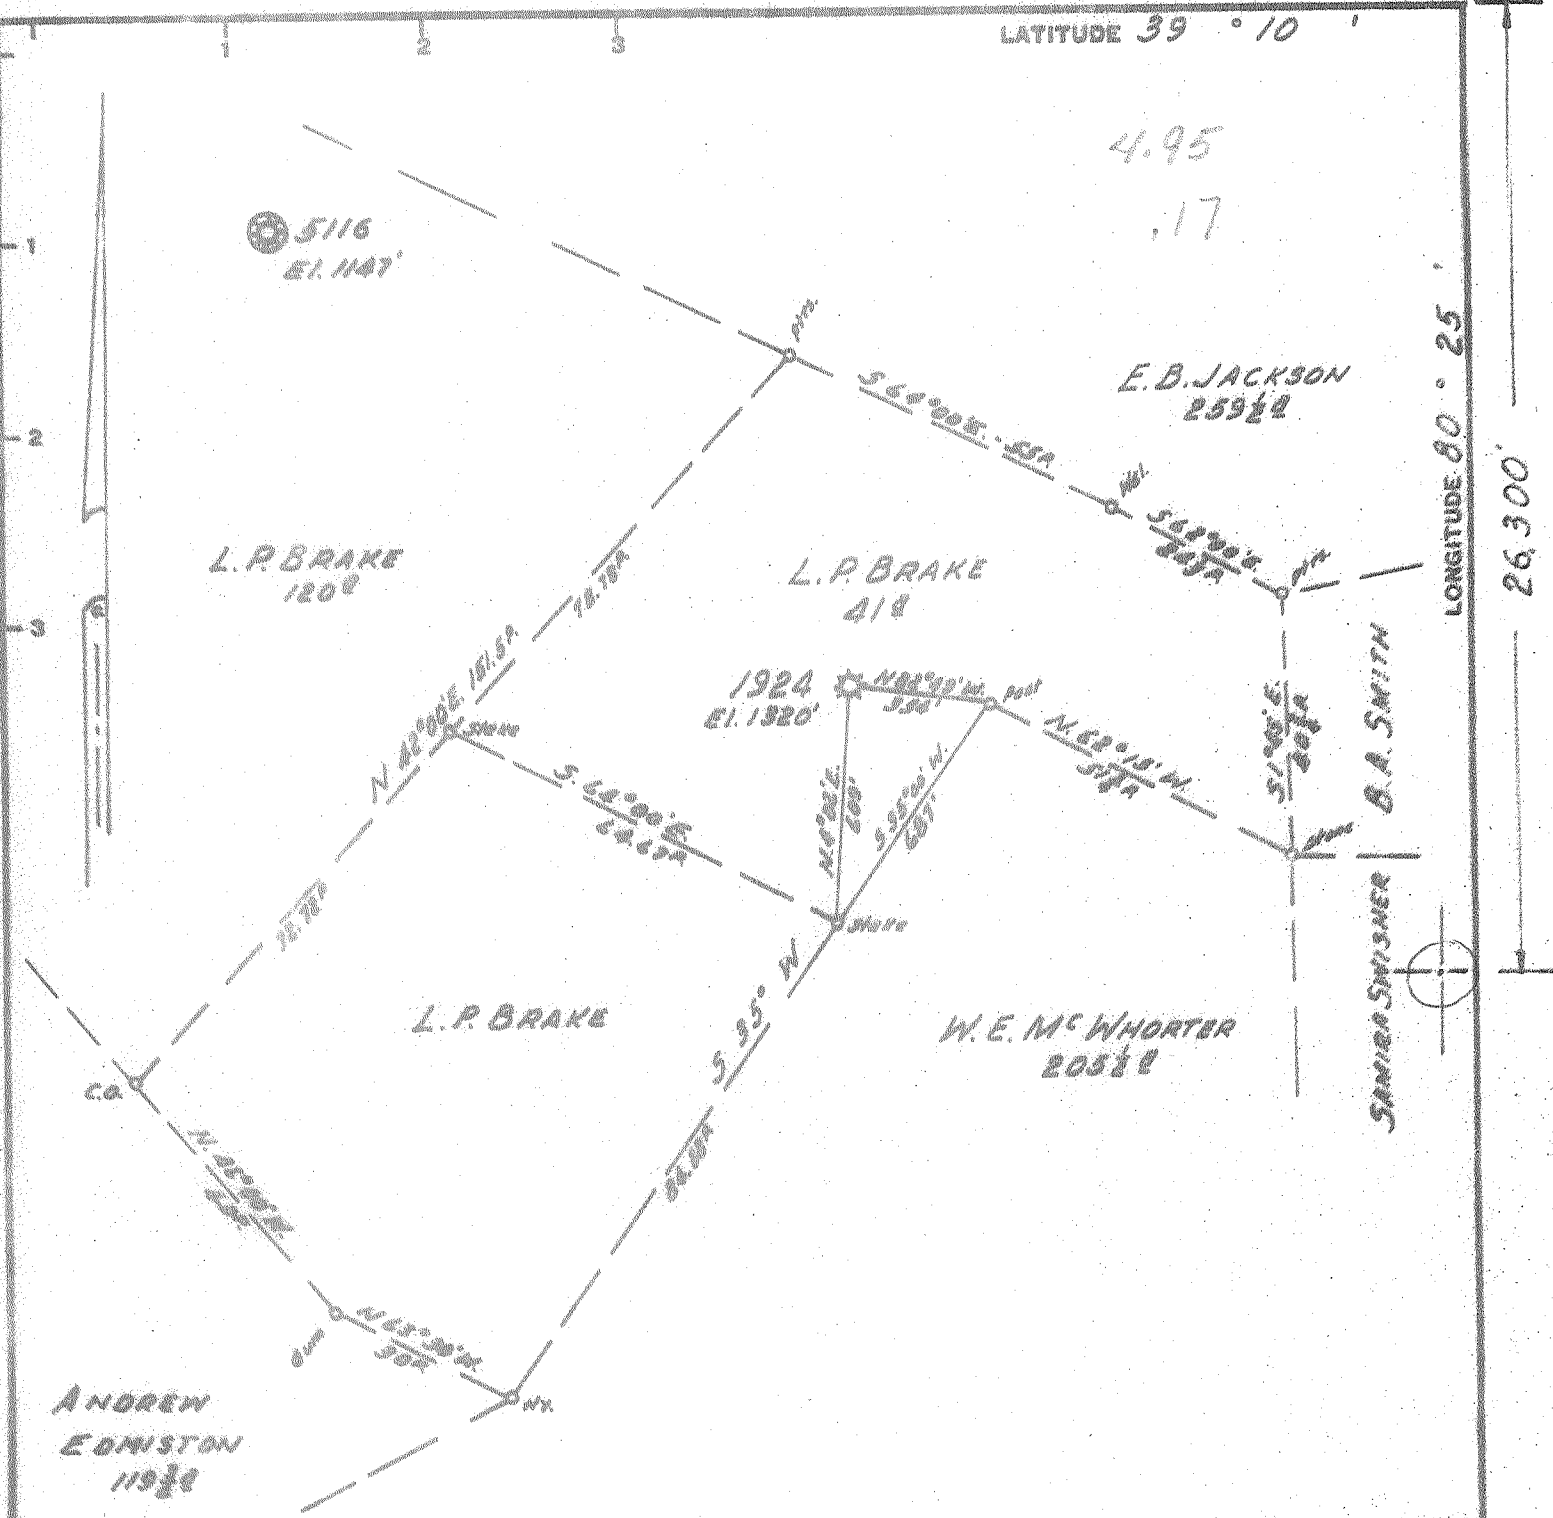

Minimum Error of Closure 1' IN 200'
 Source of Elevation 810 TOP RAIL AT JANE LEW ELEVATION 1080.80'

"I, the undersigned, hereby certify that this map is correct to the best of my knowledge and belief and shows all the information required by paragraph 6 of the rules and regulations of the oil and gas section of the mining laws of West Virginia."

New Location
 Drill Deeper
 Abandonment Issued 8/1/67

MAP SHEET 57, SQUARE S25E10 F.B. 546 P.14

Company CONSOLIDATED GAS SUPPLY CORP
 Address CLARKSBURG, WEST VA.
 Farm L.P. BRAKE
 Tract _____ Acres 41 Lease No. 14057
 Well (Farm) No. _____ Serial No. 1924
 Elevation (Spirit Level) 1320'
 Quadrangle WESTON W.C.
 County LEWIS District HACKERS CRK.
 Engineer Jackson M. Johnson
 Engineer's Registration No. 2397
 File No. _____ Drawing No. _____
 Date AUG. 12, 1966 Scale 1" = 300'

STATE OF WEST VIRGINIA
 DEPARTMENT OF MINES
 OIL AND GAS DIVISION
 CHARLESTON

WELL LOCATION MAP
 FILE NO. LEW-778-A

+ Denotes location of well on United States Topographic Maps, scale 1 to 62,500, latitude and longitude lines being represented by border lines as shown.
 - Denotes one inch spaces on border line of original tracing.