


15,150

87.15 R

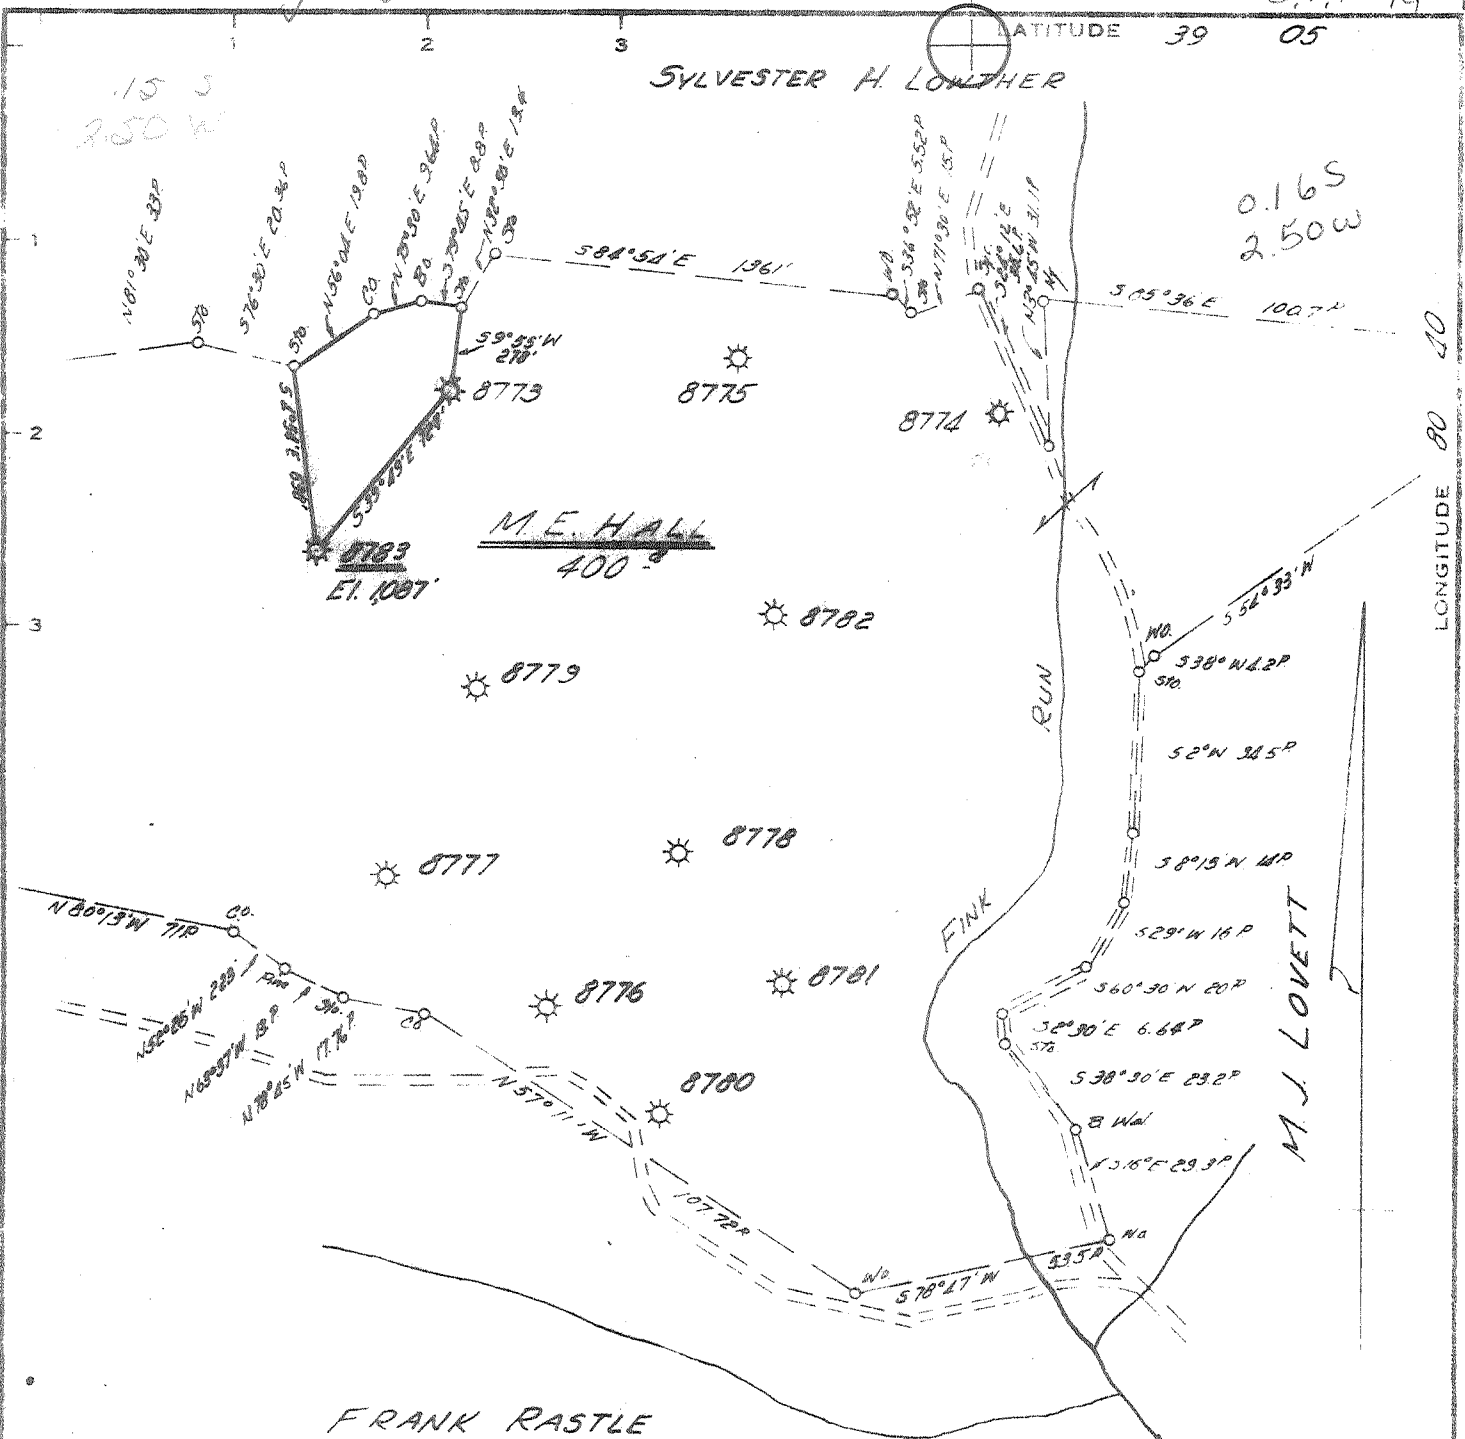

Minimum Error of Closure: 1" IN 200'
 Source of Elevation: BENCH MARK AT HURST 815'
 I, the undersigned, hereby certify that this map is correct to the best of my knowledge and belief and shows all the information required by paragraph 6 of the rules and regulations of the oil and gas section of the mining laws of West Virginia.

New Location
 Drill Deeper
 Abandonment issued 8,8,75

MAP SHEET 72 52526 W67 FB.166 Pg. 11-12

Company CONSOLIDATED GAS SUPPLY CORP
 Address CLARKSBURG W VA
 Farm M.E. HALL
 Tract _____ Acres 400 Lease No. 58882
 Well (Farm) No. _____ Serial No. 8783
 Elevation (Spirit Level) 1087'
 Quadrangle VADIS SW
 County LEWIS District FREEMANS CR
 Engineer Jackson M. Jarvis
 Engineer's Registration No. 2897
 File No. _____ Drawing No. _____
 Date JUNE 19, 1975 Scale 1" = 40 POLES

STATE OF WEST VIRGINIA
 DEPARTMENT OF MINES
 OIL AND GAS DIVISION
 CHARLESTON

WELL LOCATION MAP
 FILE NO. Lew - 819-A

Denotes location of well on United States Topographic Maps, scale 1 to 62,500, latitude and longitude lines being represented by border lines as shown.

— Denotes one inch spaces on border line of original tracing.

47-041 AUG 19 1975