


Latitude 38° 20'

Longitude 82° 05'

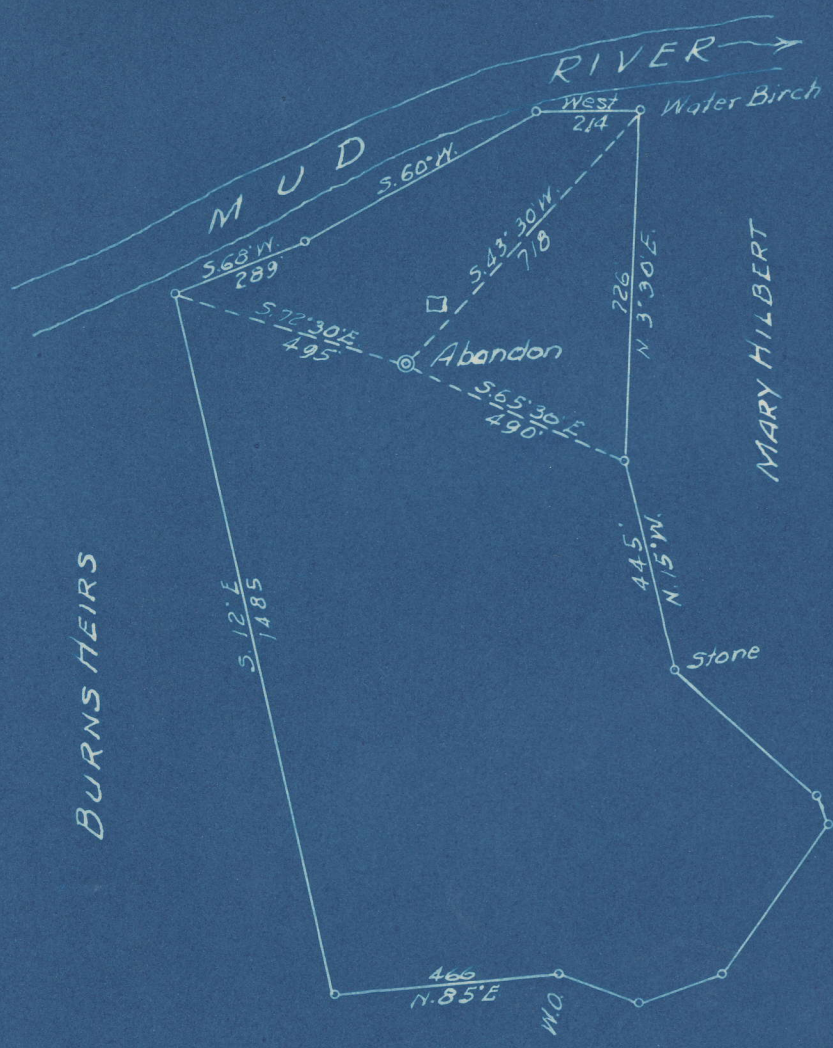

4.17 S
0.92 W

New Location
 Drill Deeper
 Abandonment

Company C.R. DELAY
 Address HAMLIN, W.VA.
 Farm WM MADDEN
 Tract _____ Acres 40 Lease No. _____
 Well (Farm) No. 1 Serial No. _____
 Elevation (Spirit Level) 640
 Quadrangle MILTON
 County LINCOLN District CARROLL
 Engineer A.G. Ewing
 Engineer's Registration No. 309
 File No. _____ Drawing No. _____
 Date 3-29-49 Scale 1" = 400'

STATE OF WEST VIRGINIA
 DEPARTMENT OF MINES
 OIL AND GAS DIVISION
 CHARLESTON

WELL LOCATION MAP
 FILE NO. LIN-672-A

+ Denotes location of well on United States Topographic Maps, scale 1 to 62,500, latitude and longitude lines being represented by border lines as shown.
 - Denotes one inch spaces on border line of original tracing.