


Latitude 38° 15'

Longitude 81° 55'

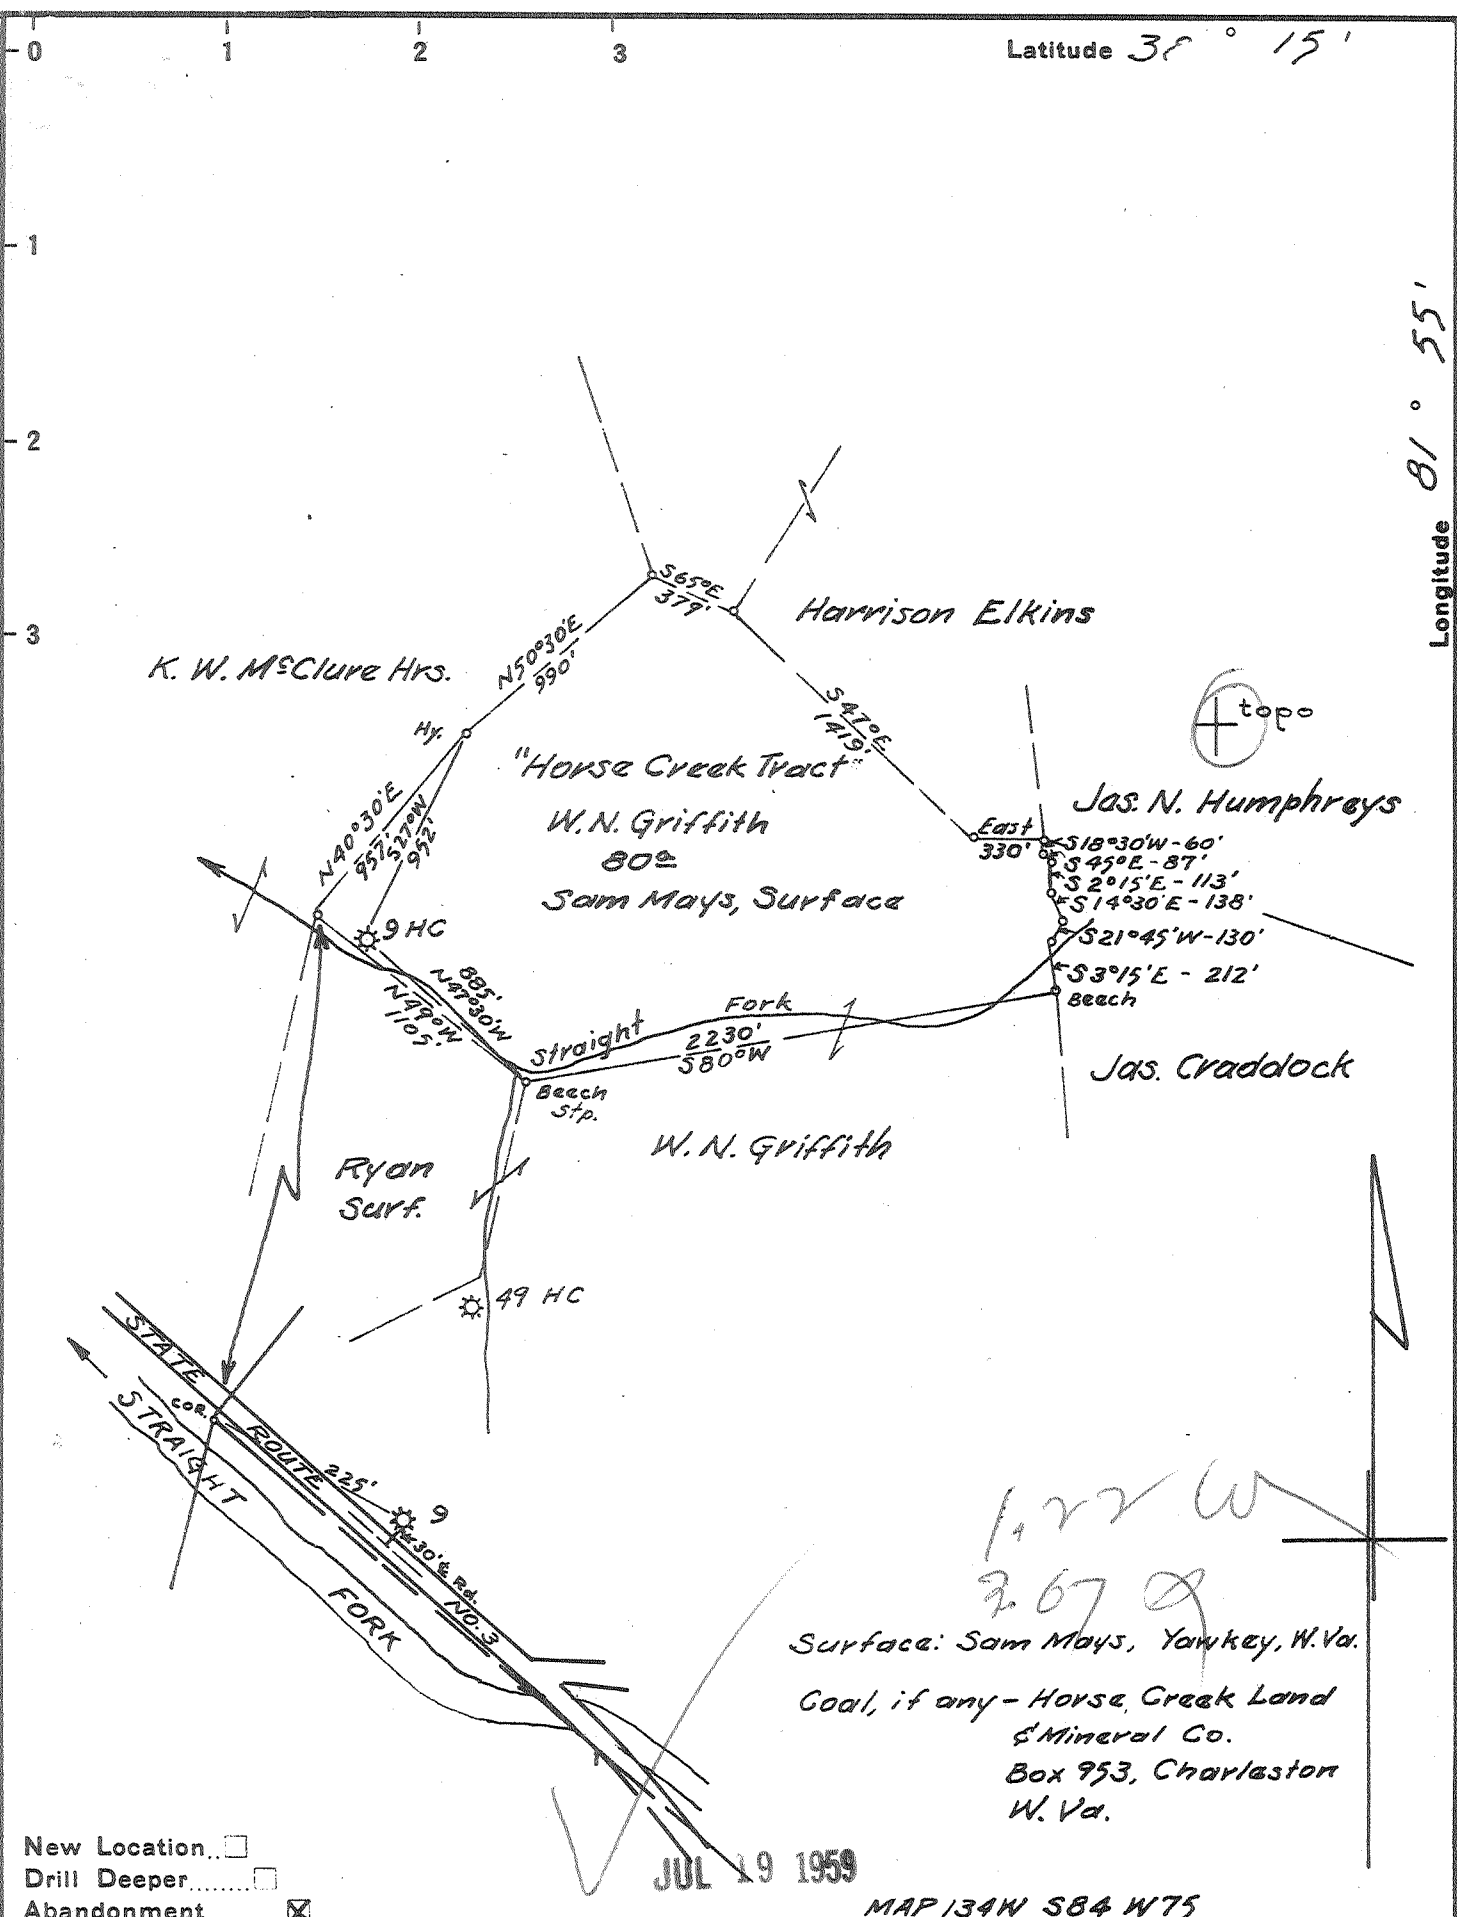

Surface: Sam Mays, Yawkey, W. Va.
 Coal, if any - Horse Creek Land & Mineral Co.
 Box 953, Charleston W. Va.

New Location
 Drill Deeper
 Abandonment

JUL 19 1959

MAP 134W 584 W75

Company South Penn Natural Gas Co.
 Address Parkersburg, W. Va.
 Farm Horse Creek Tract
 Tract _____ Acres 11327 Lease No. 57128
 Well (Farm) No. 9 Serial No. _____
 Elevation (Spirit Level) 785.07 ground
 Quadrangle Madison
 County Lincoln District Duval
 Engineer A. C. Hillbert
 Engineer's Registration No. 2534
 File No. _____ Drawing No. _____
 Date April 8, 1959 Scale 1" = 800'

STATE OF WEST VIRGINIA
 DEPARTMENT OF MINES
 OIL AND GAS DIVISION
 CHARLESTON

WELL LOCATION MAP

FILE NO. LIN-1262-A

+ Denotes location of well on United States Topographic Maps, scale 1 to 62,500, latitude and longitude lines being represented by border lines as shown.

- Denotes one inch spaces on border line of original tracing.

JBO

HORSE CREEK TRACT NO. 9 - SOUTH PENN NAT. GAS CO. - LIN-1262-A



1539

STATE OF WEST VIRGINIA
DEPARTMENT OF MINES
OIL AND GAS DIVISION

Quadrangle Madison
Permit No. 162-A

WELL RECORD

Oil or Gas Well Gas
(KIND)

Company SOUTH PENN NATURAL GAS COMPANY
Address P. O. Box 1280, Parkersburg, West Virginia
Farm Horse Creek Tract Acres 11327
Location (waters) Straight Fork
Well No. 9 Elev 785.07 Gr.
District Duval County Lincoln
The surface of tract is owned in fee by Sam Nays
Address Yankey, W. Va.
Mineral rights are owned by Horse Creek Land & Mining Co.
Address Charleston 1, W. Va.
Drilling commenced May 1, 1909
Drilling completed June 10, 1909
Date Shot - From To
With
Open Flow /10ths Water in Inch
/10ths Merc. in Inch
Volume Cu. Ft.
Rock Pressure lbs. hrs.
Oil bbls., 1st 24 hrs.
WELL ACIDIZED
WELL FRACTURED


Casing and Tubing	Used in Drilling	Left in Well	Packers
Size			
16			Kind of Packer
13			
10			Size of
8 1/4	300'		6 5/8" x 2"
6 5/8	1515'		Depth set ?
5 3/16			
3			Perf. top
2	2203'		Perf. bottom
Liners Used			Perf. top
			Perf. bottom

CASING CEMENTED _____ SIZE _____ No. Ft. _____ Date _____

COAL WAS ENCOUNTERED AT None FEET _____ INCHES
_____ FEET _____ INCHES _____ FEET _____ INCHES
_____ FEET _____ INCHES _____ FEET _____ INCHES

RESULT AFTER TREATMENT _____
ROCK PRESSURE AFTER TREATMENT _____
Fresh Water _____ Feet Salt Water _____ Feet

Formation	Color	Hard or Soft	Top	Bottom	Oil, Gas or Water	Depth	Remarks
Sand & Slate			13	220			
Red Rock			220	250			
Sand, Slate & Lime			250	700			
Salt Sand			700	1418			
Maxton Sand			1418	1440			
Slate			1440	1452			
Little Line			1452	1500			
Pencil Cave			1500	1503			
Big Line			1503	1660			
Big Injun			1660	1730	Gas Show	1600-1650	
Slate & Shells			1730	2181			
Berea Sand			2181	2199	Oil Show Gas	2183-2185 2185-2190	
TOTAL DEPTH				2203			

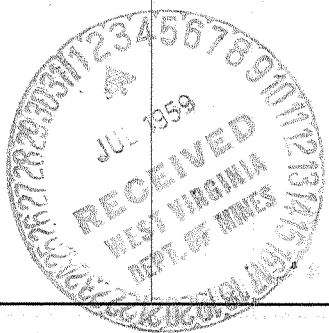

NOV 5 1959

