


SURFACE HOLE LOCATION (SHL)
 NAD27, WV NORTH
 N:409807.91
 E:1751662.79
 LAT/LOG DATUM-WGS84
 LAT:39°37'18.83"
 LON:80°22'53.06"
 UTM 17 NAD 83
 E: 553093.000
 N: 4385976.000

Blue Mountain Engineering
 11023 MASON DIXON HIGHWAY
 BURTON, WV 26562
 PHONE: (304) 662-6486

FILE #: 5D3
 DRAWING #: 5D3
 SCALE: 1" = 300'
 MINIMUM DEGREE OF ACCURACY: 1/2500
 PROVEN SOURCE OF ELEVATION: U.S.G.S. MONUMENT THOMAS 1498.81'

I, THE UNDERSIGNED, HEREBY CERTIFY THAT THIS PLAT IS CORRECT TO THE BEST OF MY KNOWLEDGE AND BELIEF AND SHOWS ALL THE INFORMATION REQUIRED BY LAW AND THE REGULATIONS ISSUED AND PRESCRIBED BY THE DEPARTMENT OF ENVIRONMENTAL PROTECTION.

Signed: *George D. Six*
 R.P.E.: _____ L.L.S.: P.S. No. 2000

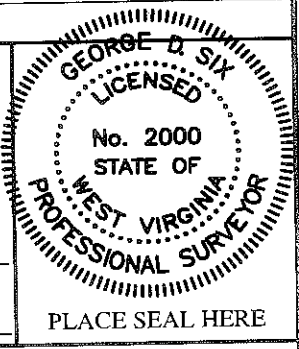

(+) DENOTES LOCATION OF WELL ON UNITED STATES TOPOGRAPHIC MAPS WVDEP
 OFFICE OF OIL & GAS
 601 57TH STREET
 CHARLESTON, WV 25304





DATE: MARCH 28, 2012
 OPERATOR'S WELL #: 5D3
 API WELL #: 47 049 01671C P
 STATE COUNTY PERMIT

Well Type: Oil Waste Disposal Production Deep
 Gas Liquid Injection Storage Shallow

WATERSHED: LEFT FORK CAMPBELL RUN ELEVATION: 1195.63'
 COUNTY/DISTRICT: MARION/MANNINGTON QUADRANGLE: GLOVER GAP, WV 7.5'
 SURFACE OWNER: DAMON & MONIQUE BRAGG AND CHARLES H. JR. & JAQUELINE B. CAUSE ACREAGE: 32.536±
 OIL & GAS ROYALTY OWNER: NATIONAL TIMBER PARTNERS WV 3, LLC ACREAGE: _____
 DRILL CONVERT DRILL DEEPER REDRILL FRACTURE OR STIMULATE
 PLUG OFF OLD FORMATION PERFORATE NEW FORMATION PLUG & ABANDON
 CLEAN OUT & REPLUG OTHER CHANGE (SPECIFY): _____
 TARGET FORMATION: PITTSBURGH COAL ESTIMATED DEPTH: 940'
 WELL OPERATOR CNX GAS COMPANY LLC DESIGNATED AGENT KENT WRIGHT
 Address 200 EVERGREENE Dr. Address ONE ENERGY DRIVE
 City WAYNESBURG State PA Zip Code 15370 City JANE LEW State WV Zip Code 26378

07/27/2012

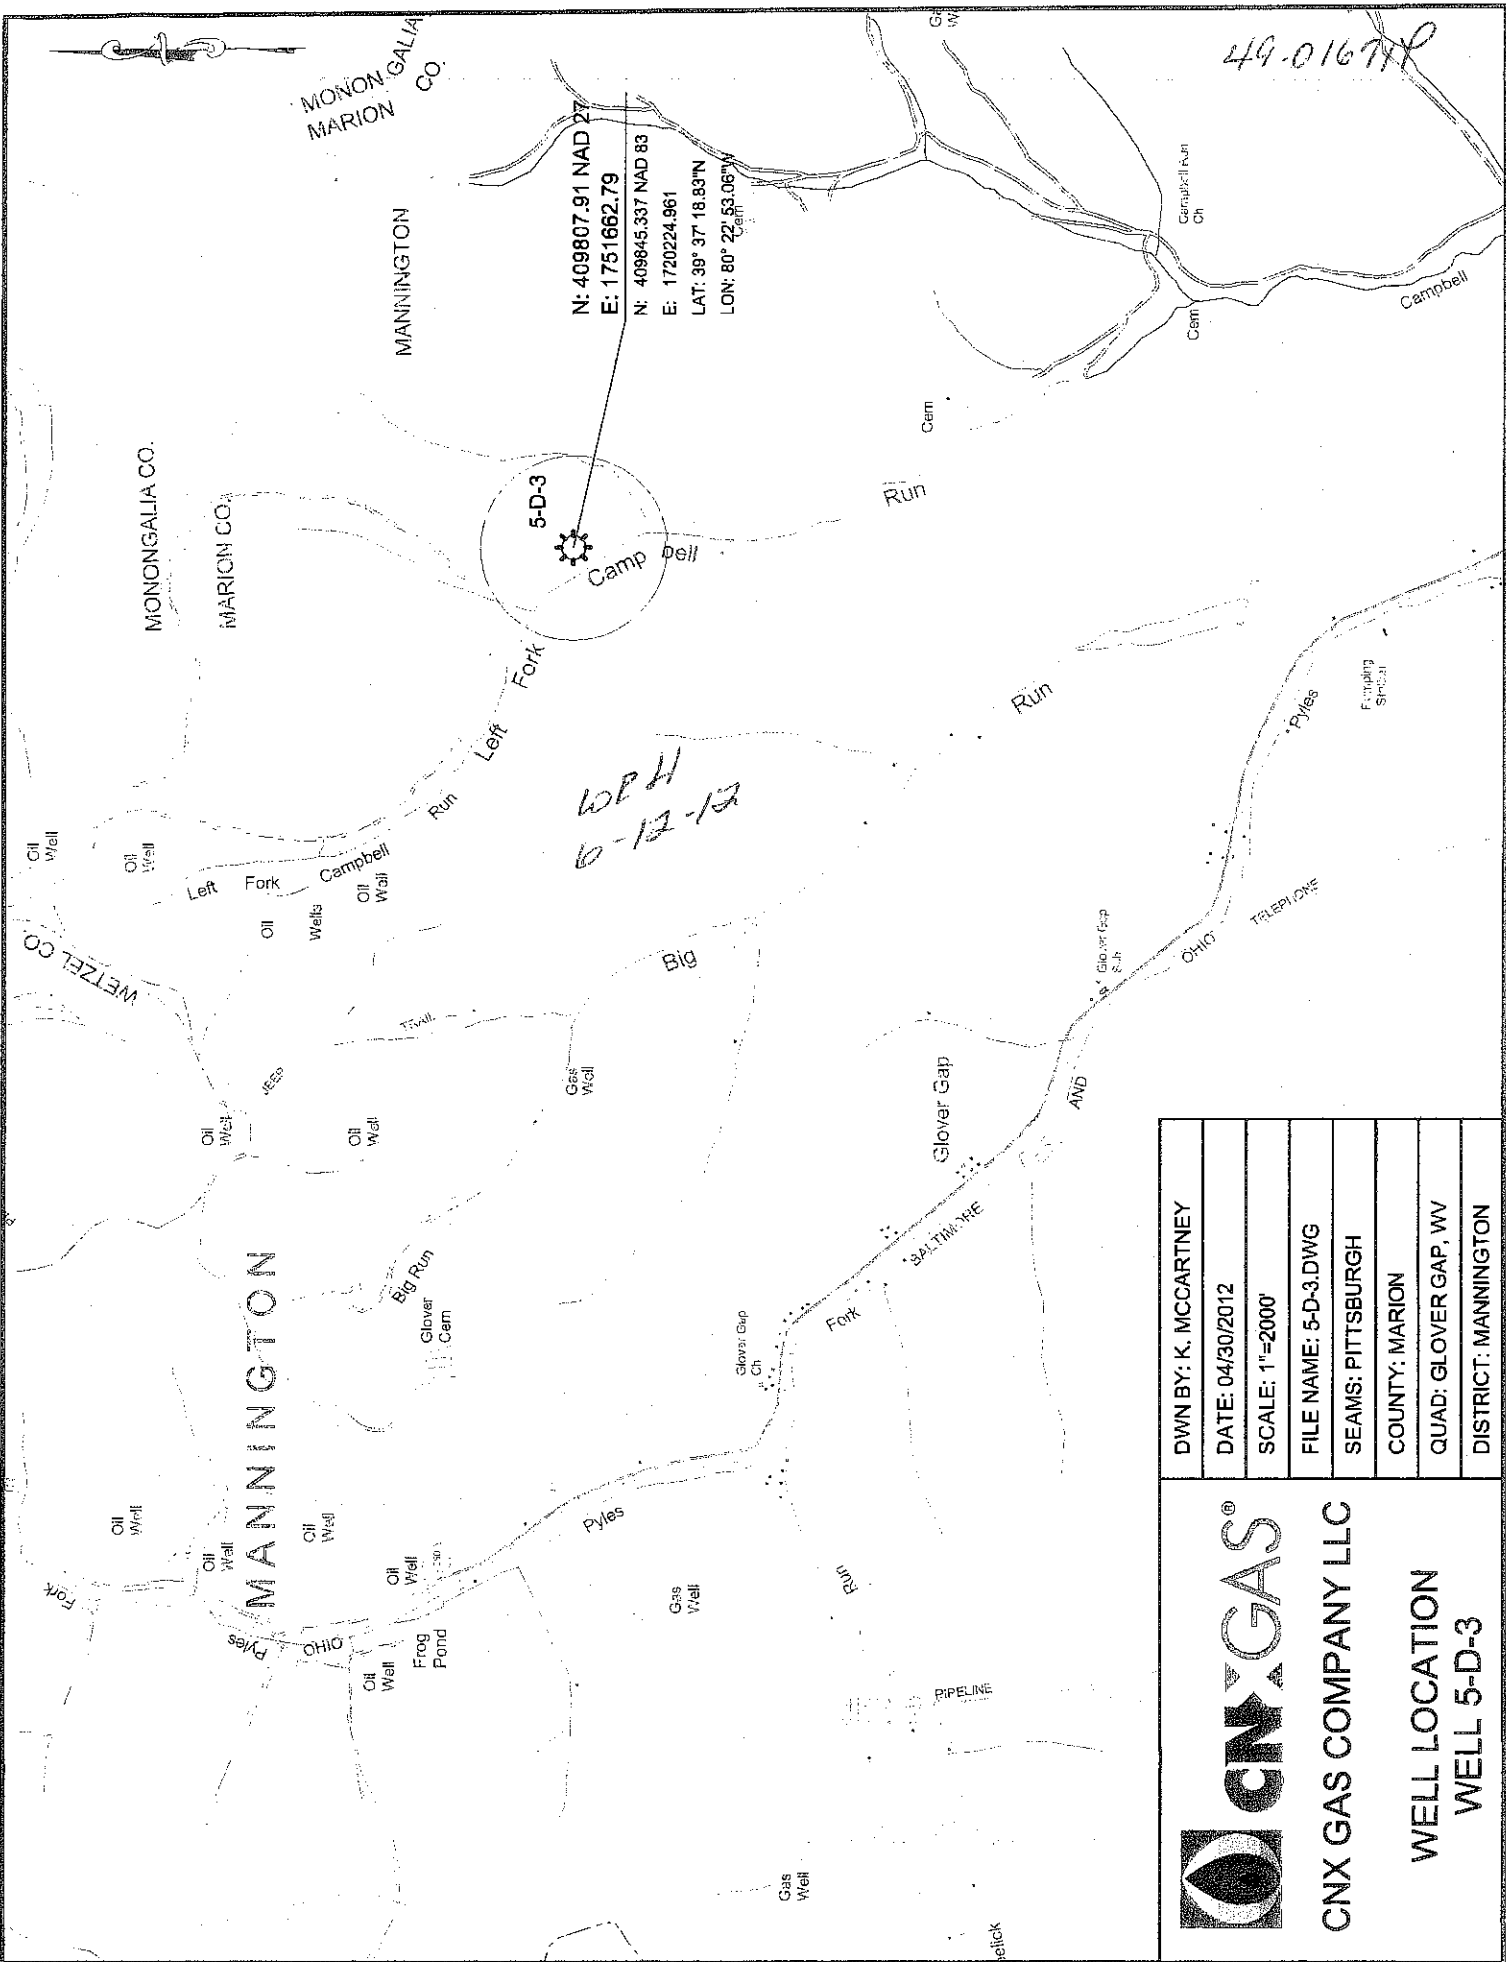

 CNX GAS [®] CNX GAS COMPANY LLC WELL LOCATION WELL 5-D-3	DWN BY: K. MCCARTNEY
	DATE: 04/30/2012
SCALE: 1"=2000'	FILE NAME: 5-D-3.DWG
SEAMS: PITTSBURGH	COUNTY: MARION
QUAD: GLOVER GAP, WV	DISTRICT: MANNINGTON