


Blue Mountain Engineering CONSERVATION
 11023 MASON DIXON HIGHWAY COMMITTEE
 BURTON, WV 26562
 PHONE: (304) 662-6486

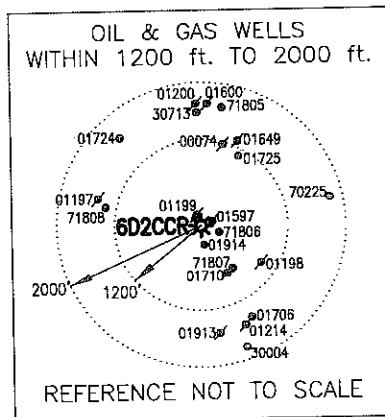


SURFACE HOLE LOCATION (SHL)
 NAD27, WV NORTH
 N:407467.95
 E:1751559.72
 LAT/LOG DATUM-WGS84
 LAT:39°36'55.69"
 LON:80°22'54.08"
 UTM 17 NAD 83
 E: 553073.901
 N: 4385262.113

NOTE:
 It is not the purpose or intention of this plat to represent surveyed locations of the surface or mineral parcels depicted hereon. The location of the boundary lines, as shown, are based on record deed descriptions, field evidence found and/or tax map position, unless otherwise noted.

FILE #: 6D2-CCR
 DRAWING #: 6D2-CCR
 SCALE: 1" = 500'
 MINIMUM DEGREE OF ACCURACY: 1/2500
 PROVEN SOURCE OF ELEVATION: U.S.G.S. MONUMENT THOMAS 1498.81'

I, THE UNDERSIGNED, HEREBY CERTIFY THAT THIS PLAT IS CORRECT TO THE BEST OF MY KNOWLEDGE AND BELIEF AND SHOWS ALL THE INFORMATION REQUIRED BY LAW AND THE REGULATIONS ISSUED AND PRESCRIBED BY THE DEPARTMENT OF ENVIRONMENTAL PROTECTION.
 Signed: *[Signature]*
 R.P.E.: _____ L.L.S.: P.S. No. 2000

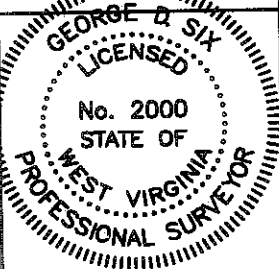

(+) DENOTES LOCATION OF WELL ON UNITED STATES TOPOGRAPHIC MAPS WVDEP
 OFFICE OF OIL & GAS
 601 57TH STREET
 CHARLESTON, WV 25304




DATE: FEBRUARY 14, 2012
 OPERATOR'S WELL #: 6D2-CCR
 API WELL #: 47 049 01690 P
 STATE COUNTY PERMIT

Well Type: Oil Waste Disposal Production Deep
 Gas Liquid Injection Storage Shallow

WATERSHED: LEFT FORK OF CAMPBELL RUN ELEVATION: 1101.72'
 COUNTY/DISTRICT: MARION/MANNINGTON QUADRANGLE: GLOVER GAP, WV 7.5'
 SURFACE OWNER: RICHARD C. & SHIRLEY A. SMITH ACREAGE: 106.000±
 OIL & GAS ROYALTY OWNER: RICHARD C. & SHIRLEY A. SMITH, ET. AL. ACREAGE: _____
 DRILL CONVERT DRILL DEEPER REDRILL FRACTURE OR STIMULATE
 PLUG OFF OLD FORMATION PERFORATE NEW FORMATION PLUG & ABANDON
 CLEAN OUT & REPLUG OTHER CHANGE (SPECIFY): _____
 TARGET FORMATION: PITTSBURGH COAL ESTIMATED DEPTH: 905'±
 WELL OPERATOR CNX GAS COMPANY LLC DESIGNATED AGENT KENT WRIGHT
 Address 200 EVERGREENE Dr. Address ONE ENERGY DRIVE
 City WAYNESBURG State PA Zip Code 15370 City JANE LEW State WV Zip Code 26378

07/27/2012


44-01690P

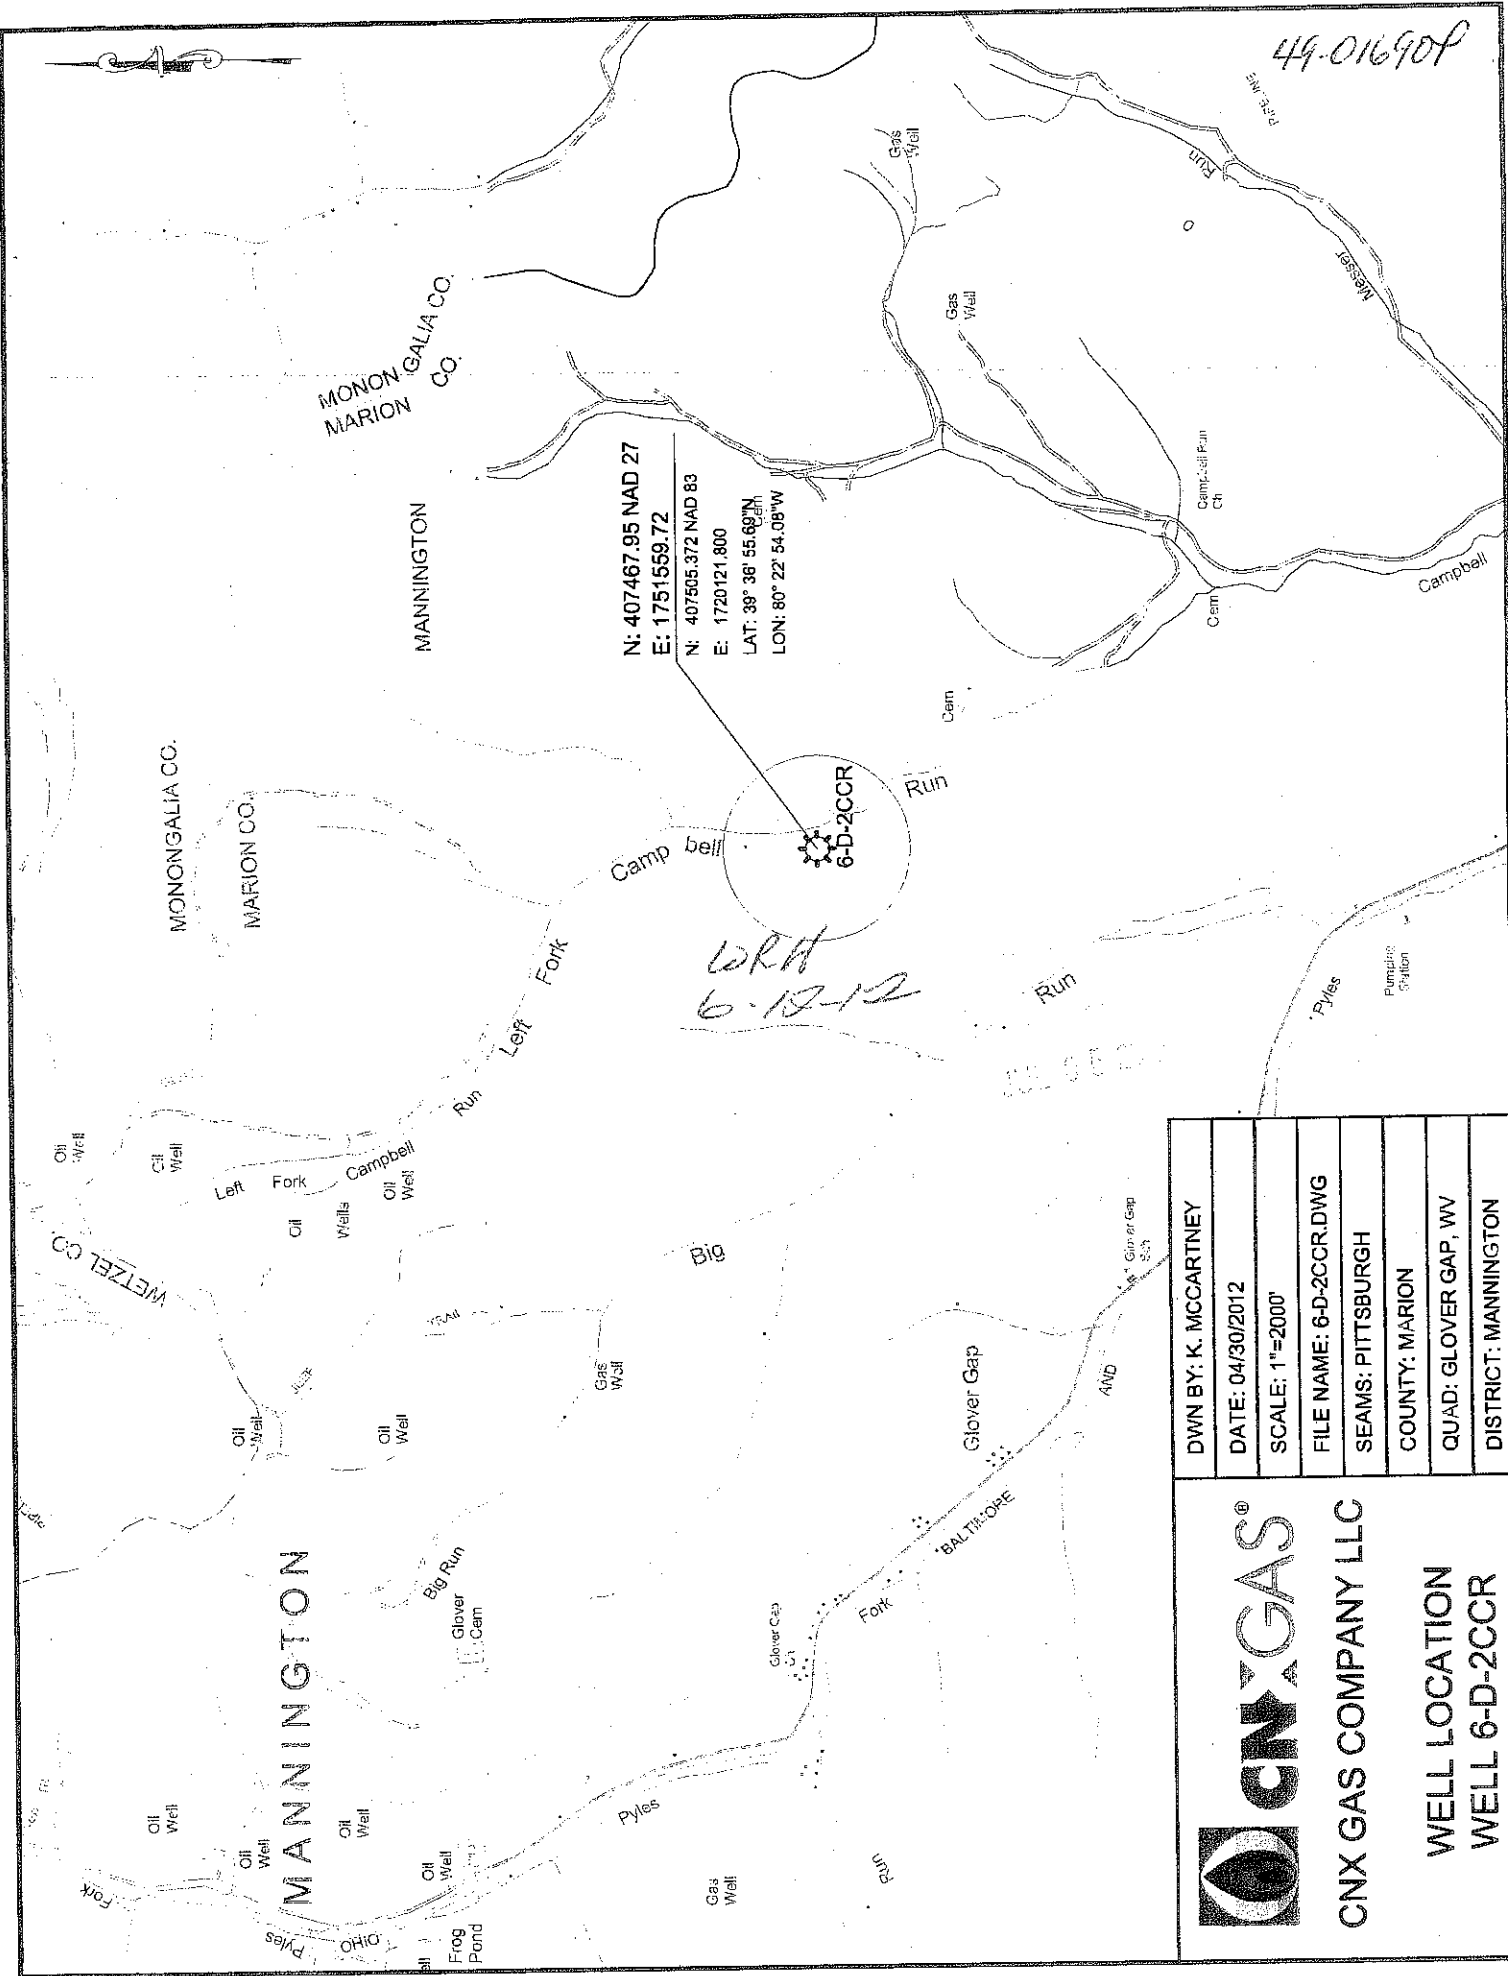

N: 407467.95 NAD 27
 E: 1751559.72
 N: 407505.372 NAD 83
 E: 1720121.800
 LAT: 39° 36' 55.68" N
 LON: 80° 22' 54.08" W

WRH
 6-12-12

DWN BY: K. MCCARTNEY
DATE: 04/30/2012
SCALE: 1"=2000'
FILE NAME: 6-D-2CCR.DWG
SEAMS: PITTSBURGH
COUNTY: MARION
QUAD: GLOVER GAP, WV
DISTRICT: MANNINGTON

 **CNX GAS**[®]
 CNX GAS COMPANY LLC
 WELL LOCATION
 WELL 6-D-2CCR