


I, THE UNDERSIGNED, HEREBY CERTIFY THAT THIS PLAT IS CORRECT TO THE BEST OF MY KNOWLEDGE AND BELIEF AND SHOWS ALL THE INFORMATION REQUIRED BY LAW AND THE REGULATIONS ISSUED AND PRESCRIBED BY THE DIVISION OF ENVIRONMENTAL PROTECTION.

P.S. 834

*Doyle Hupp Jr.*  
HUPP Surveying & Mapping  
P.O. Box 647 Grantsville, WV 26147  
(304) 354-7035 EMAIL: surveyor@depoitld.com

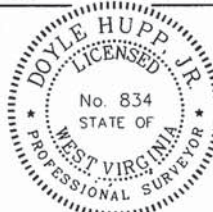

(+) DENOTES LOCATION OF WELL ON UNITED STATES TOPOGRAPHIC MAPS.  
DATE JULY 7, 20 06  
OPERATORS WELL NO. ALIVETO 1783  
API WELL NO. 47-049-01891  
STATE OF WEST VIRGINIA COUNTY PERMIT

**CANCELLED**

MINIMUM DEGREE OF ACCURACY 1/200 FILE NO. W1475 (BK 29-35)  
PROVEN SOURCE OF ELEVATION DGPS (SUBMETER GRADE) SCALE 1" = 500'

STATE OF WEST VIRGINIA  
DIVISION OF ENVIRONMENTAL PROTECTION  
OFFICE OF OIL AND GAS

WELL TYPE : OIL \_\_\_ GAS  LIQUID INJECTION \_\_\_ WASTE DISPOSAL \_\_\_ IF "GAS" PRODUCTION  STORAGE \_\_\_ DEEP \_\_\_ SHALLOW

LOCATION :  
ELEVATION 1,119' WATERSHED TOOTHMAN RUN  
DISTRICT PAW PAW COUNTY MARION QUADRANGLE GRANT TOWN 7.5'

SURFACE OWNER SUZANNE EFAW & MARY BETH ALIVETO ACREAGE 118.33±  
ROYALTY OWNER SUZANNE EFAW & MARY BETH ALIVETO LEASE ACREAGE 120.17±  
PROPOSED WORK : LEASE NO. \_\_\_\_\_

DRILL  CONVERT \_\_\_ DRILL DEEPER \_\_\_ REDRILL \_\_\_ FRACTURE OR STIMULATE  PLUG OFF OLD FORMATION \_\_\_ PERFORATE NEW FORMATION \_\_\_ PLUG AND ABANDON \_\_\_ CLEAN OUT AND REPLUG \_\_\_ OTHER \_\_\_  
PHYSICAL CHANGE IN WELL (SPECIFY) \_\_\_\_\_ TARGET FORMATION BALLTOWN  
ESTIMATED DEPTH 4,100'

WELL OPERATOR WACO OIL & GAS CO., INC. DESIGNATED AGENT STEPHEN E. HOLLOWAY  
ADDRESS P.O. BOX 397 GLENVILLE, WV 26351 ADDRESS P.O. BOX 397 GLENVILLE, WV 26351

COUNTY NAME  
PERMIT



---

**west virginia** department of environmental protection

---

Office of Oil and Gas  
601 57th Street SE  
Charleston, WV 25304  
(304) 926-0450  
(304) 926-0452 fax

Earl Ray Tomblin, Governor  
Randy C. Huffman, Cabinet Secretary  
[www.dep.wv.gov](http://www.dep.wv.gov)


July 22, 2013

**FINAL INSPECTION REPORT**

**New Well Permit Cancelled**

WACO OIL & GAS CO INC,

The FINAL INSPECTION REPORT for the CANCELLED permit, API Well Number: 47-4901891, issued to WACO OIL & GAS CO INC, and listed below has been received in this office. The permit has been cancelled as of 6/14/2013.

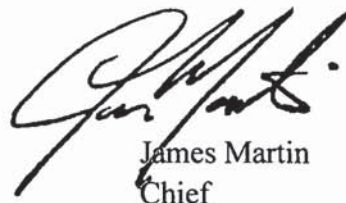

James Martin  
Chief

Operator: WACO OIL & GAS CO INC  
Operator's Well No: ALIVETO 1783  
Farm Name: ALIVETO, MARY BETH  
**API Well Number: 47-4901891**  
Date Issued: 09/28/2007

Date Cancelled: 06/14/2013

**Promoting a healthy environment.**





**west virginia** department of environmental protection

Office of Oil and Gas  
601 57th Street SE  
Charleston, WV 25304  
(304) 926-0450  
(304) 926-0452 fax

Joe Manchin III, Governor  
Stephanie R. Timmermeyer, Cabinet Secretary  
www.wvdep.org

September 28, 2007

**WELL WORK PERMIT**

**New Well**

This permit, API Well Number: 47-4901891, issued to WACO OIL & GAS CO INC, is evidence of permission granted to perform the specified well work at the location described on the attached pages and located on the attached plat, subject to the provisions of Chapter 22 of the West Virginia Code of 1931, as amended, and all rules and regulations promulgated thereunder, and to all conditions and provisions outlined in the pages attached hereto. Notification shall be given by the operator to the Oil and Gas Inspector at least 24 hours prior to the construction of roads, locations, and/or pits for any permitted work. In addition, the well operator shall notify the same inspector 24 hours before any actual well work is commenced and prior to running and cementing casing. Spills or emergency discharges must be promptly reported by the operator to 1-800-642-3074 and to the Oil and Gas inspector.

Please be advised that form WR-35, well operators report of well work, is to be submitted to this office within 90 days of completion of drilling, as should form WR-34 Discharge Monitoring Report within 30 days of discharge of pits, if applicable. Failure to abide by all statutory and regulatory provisions governing all duties and operations hereunder may result in suspension or revocation of this permit and, in addition, may result in civil and/or criminal penalties being imposed upon the operators.

Per 35CSR-4-5.2.g this permit will expire in two (2) years from the issue date unless permitted well work is commenced. If there are any questions, please feel free to contact me at (304) 926-0499 ext. 1654.

James Martin  
Chief

Operator's Well No: ALIVETO 1783  
Farm Name: ALIVETO, MARY BETH  
**API Well Number: 47-4901891**  
**Permit Type: New Well**  
Date Issued: 09/28/2007

**Promoting a healthy environment.**

STATE OF WEST VIRGINIA
DIVISION OF ENVIRONMENTAL PROTECTION, OFFICE OF OIL AND GAS
WELL WORK PERMIT APPLICATION

- 1) Well Operator : Waco Oil & Gas Co.,Inc
2) Operator's Well Number : Aliveto 1783 3) Elevation: 1,119'
4) Well type : (a) Oil [ ] or Gas [X]
(b) If Gas: Production [X] Underground Storage [ ]
Deep [ ] Shallow [X]
5) Proposed Target Formation(s) : Balltown
6) Proposed Total Depth: 4100' feet
7) Approximate fresh water strata depths : 85'
8) Approximate salt water depths: 1,669'
9) Approximate coal seam depths : 419'
10) Does land contain coal seams tributary to active mine? Yes [ ] No [X]
11) Proposed Well Work : Drill and stimulate new well.
12)

49-5-380

CASING AND TUBING PROGRAM

Table with 4 main columns: TYPE, SPECIFICATIONS, FOOTAGE INTERVALS, CEMENT. Rows include Conductor, Fresh Water, Coal, Intermediate, Production, Tubing, and Liners.

BN 12-27-06

RECEIVED
Office of Oil & Gas
Office of Chief
SEP 26 2007
WV Department of Environmental Protection

PACKERS : Kind
Sizes
Depths Set

For Office of Oil and Gas Use Only

- [ ] Fee(s) paid: [ ] Well Work Permit [ ] Reclamation Fund [ ] WPCP
[ ] Plat [ ] WW-9 [ ] WW-2B [ ] Bond (Type) [ ] Agent

CHK# 6377
650.-