



west virginia department of environmental protection

Office of Oil and Gas
601 57th Street SE
Charleston, WV 25304
(304) 926-0450
(304) 926-0452 fax

Earl Ray Tomblin, Governor
Randy C. Huffman, Cabinet Secretary
www.dep.wv.gov

April 13, 2016

FINAL INSPECTION REPORT

Plugging Permit Cancelled

CNX GAS COMPANY LLC ,

The FINAL INSPECTION REPORT for the CANCELLED permit, API Well Number: 47-4901914, issued to CNX GAS COMPANY LLC , and listed below has been received in this office. The permit has been cancelled as of 4/12/2016.


James Martin
Chief

Operator: CNX GAS COMPANY LLC
Operator's Well No: 7-D-3
Farm Name: SMITH, RICHARD C., SHIRLEY A.
API Well Number: 47-4901914
Date Issued: 07/11/2012

Date Cancelled: 04/12/2016

Promoting a healthy environment.

04/15/2016

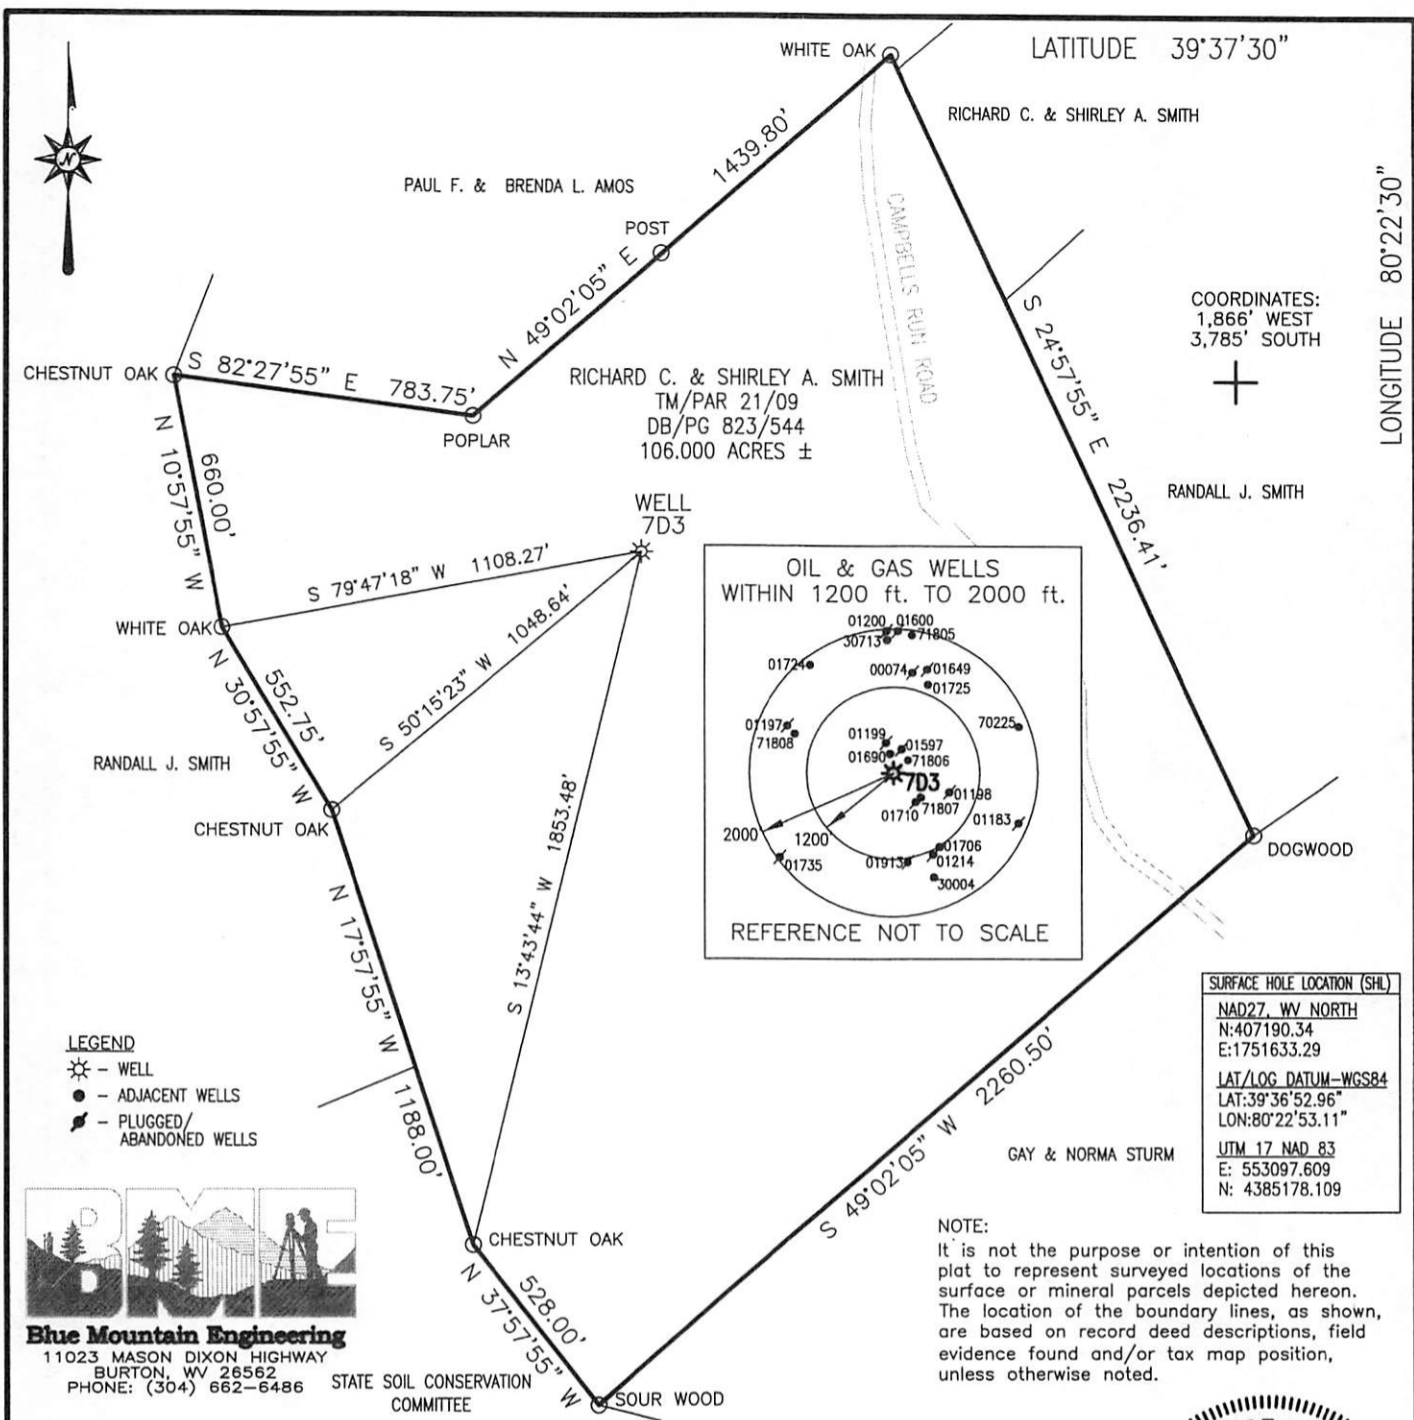

FILE #: 7D3
 DRAWING #: 7D3
 SCALE: 1" = 500'
 MINIMUM DEGREE OF ACCURACY: 1/2500
 PROVEN SOURCE OF ELEVATION: U.S.G.S. MONUMENT THOMAS 1498.81'

I, THE UNDERSIGNED, HEREBY CERTIFY THAT THIS PLAT IS CORRECT TO THE BEST OF MY KNOWLEDGE AND BELIEF AND SHOWS ALL THE INFORMATION REQUIRED BY LAW AND THE REGULATIONS ISSUED AND PRESCRIBED BY THE DEPARTMENT OF ENVIRONMENTAL PROTECTION.

Signed: *[Signature]*
 R.P.E.: _____ L.L.S.: P.S. No. 2000



(+) DENOTES LOCATION OF WELL ON UNITED STATES TOPOGRAPHIC MAPS WVDEP
 OFFICE OF OIL & GAS
 601 57TH STREET
 CHARLESTON, WV 25304



DATE: FEBRUARY 15, 2012
 OPERATOR'S WELL #: 7D3
 API WELL #: 47 049 01914 P
 STATE COUNTY PERMIT

Well Type: Oil Waste Disposal Production Deep
 Gas Liquid Injection Storage Shallow

CANCELLED

WATERSHED: CAMPBELL RUN ELEVATION: 1116.30'
 COUNTY/DISTRICT: MARION/MANNINGTON QUADRANGLE: GLOVER GAP, WV 7.5'
 SURFACE OWNER: RICHARD C. & SHIRLEY A. SMITH ACREAGE: 106.000±
 OIL & GAS ROYALTY OWNER: RICHARD C. & SHIRLEY A. SMITH, ET. AL. ACREAGE: _____
 DRILL CONVERT DRILL DEEPER REDRILL FRACTURE OR STIMULATE
 PLUG OFF OLD FORMATION PERFORATE NEW FORMATION PLUG & ABANDON
 CLEAN OUT & REPLUG OTHER CHANGE (SPECIFY): _____
 TARGET FORMATION: PITTSBURGH COAL ESTIMATED DEPTH: 813'±
 WELL OPERATOR CNX GAS COMPANY LLC DESIGNATED AGENT KENT WRIGHT
 Address 200 EVERGREENE Dr. Address ONE ENERGY DRIVE
 City WAYNESBURG State PA Zip Code 15370 City JANE LEW State WV Zip Code 26378

04/15/2016