


- NOTES ON SURVEY**
- NO DWELLINGS WITHIN 625' WERE FOUND.
 - NO WATER WELLS OR DEVELOPED SPRINGS WITHIN 750' WERE FOUND.
 - TIES TO WELLS AND CORNERS ARE BASED ON STATE PLANE GRID NORTH WV NORTH ZONE NAD '27.
 - WELL LAT./LONG. ESTABLISHED BY SG-GPS(OPUS).
 - SURFACE OWNER AND ADJOINER INFORMATION TAKEN FROM THE ASSESSOR AND COUNTY CLERK RECORDS OF MARION COUNTY IN AUGUST, 2013 AND INFORMATION PROVIDED BY XTO ENERGY INC.
 - WELLS SHOWN ARE TAKEN FROM RECORDS OF WVDEP.
 - DUE TO THE VAGUENESS OF THE TETRICK SURFACE DEEDS AND THE MAY, et al DEEDS AT THE EASTERN END OF THIS UNIT, THESE PARCELS ARE SHOWN RELATIVE TO TAX MAP LOCATION UNTIL SUCH PARCELS ARE SURVEYED AND LOCATED. ORIGINAL PLAT DATE OF JUNE 29, 2011.

I, THE UNDERSIGNED, HEREBY CERTIFY THAT THIS PLAT IS CORRECT TO THE BEST OF MY KNOWLEDGE AND BELIEF AND SHOWS ALL THE INFORMATION REQUIRED BY LAW AND THE RULES ISSUED AND PRESCRIBED BY THE DEPARTMENT OF ENVIRONMENTAL PROTECTION.

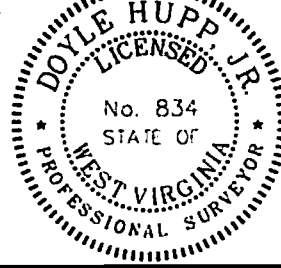

(+) DENOTES LOCATION OF WELL ON UNITED STATES TOPOGRAPHIC MAPS.

DATE JULY 1, 2014

OPERATORS WELL NO. FENN A 3H

API WELL NO. 47-049-02338 **H6A**

STATE WV COUNTY MARION PERMIT 102338

MINIMUM DEGREE OF ACCURACY 1/2500 FILE NO. W1982 (BK45-35)

PROVEN SOURCE OF ELEVATION SG-GPS (OPUS) SCALE 1" = 1000'

STATE OF WEST VIRGINIA
DIVISION OF ENVIRONMENTAL PROTECTION
OFFICE OF OIL AND GAS

WELL TYPE : OIL GAS INJECTION LIQUID WASTE DISPOSAL IF "GAS" PRODUCTION STORAGE DEEP SHALLOW

LOCATION :
ELEVATION 1252' WATERSHED TRIBUTARY OF LITTLE BINGAMON CREEK
DISTRICT LINCOLN COUNTY MARION QUADRANGLE SHINNSTON 7.5'

SURFACE OWNER XTO ENERGY INC. ACREAGE 105.34±
ROYALTY OWNER XTO ENERGY INC., et al LEASE ACREAGE 432.39±

PROPOSED WORK : LEASE NO. _____
DRILL CONVERT DRILL DEEPER REDRILL FRACTURE OR STIMULATE PERFORATE NEW FORMATION PLUG AND ABANDON CLEAN OUT AND REFRUG OTHER


PHYSICAL CHANGE IN WELL (SPECIFY) _____ TARGET FORMATION MARCELLUS
ESTIMATED DEPTH TVD 102500' MD 15,500'

WELL OPERATOR XTO ENERGY INC. DESIGNATED AGENT GARY BEALL
ADDRESS 810 HOUSTON STREET FORT WORTH, TX 76102 ADDRESS P.O. BOX 1008 JANE LEW, WV 26378

10/10/2014

COUNTY NAME
PERMIT

XTO ENERGY INC. FENN A 3H WATER

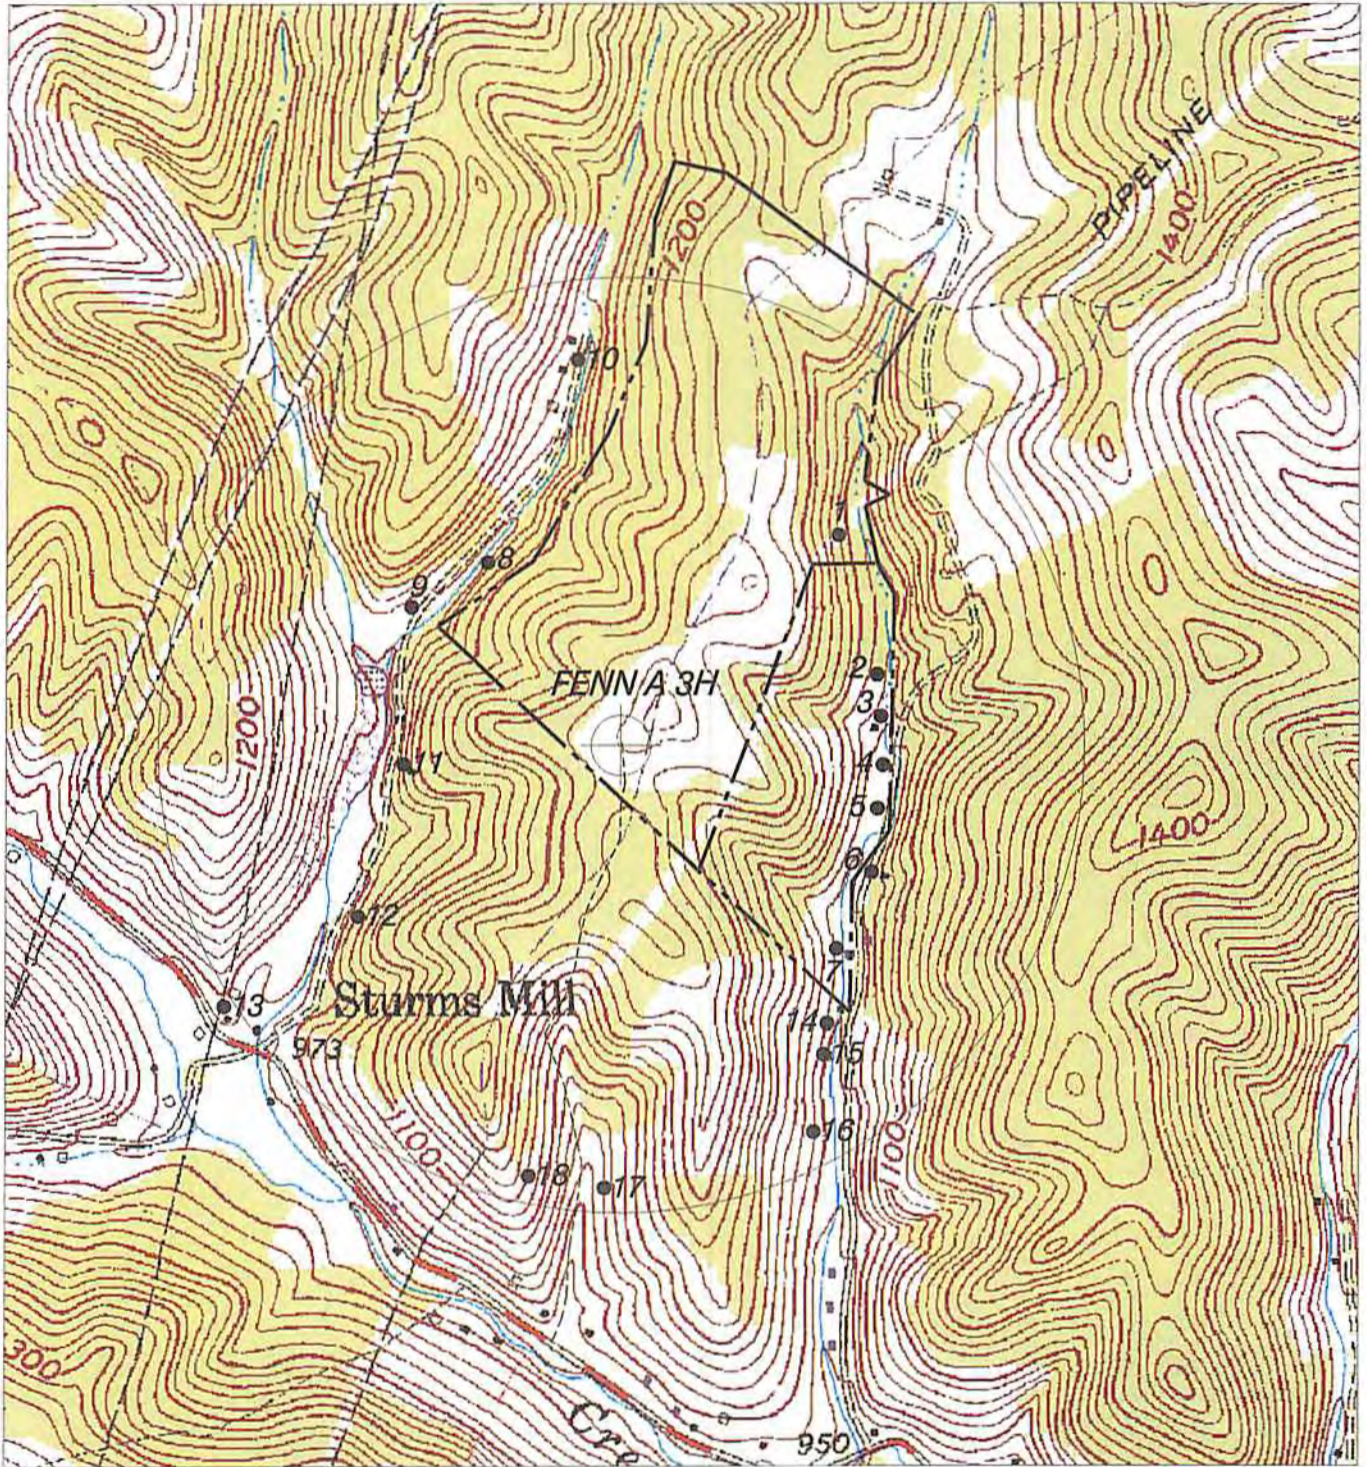

NORTH

HUPP Surveying & Mapping

P.O. BOX 647 GRANTSVILLE, WV 26147
PH: (304)354-7035 E-MAIL: hupp@frontiernet.net

1" = 1000'
Shinnston Quad

XTO ENERGY INC.
810 HOUSTON STREET
FORT WORTH, TX 76102

RECEIVED
Office of Oil and Gas

JUL 17 2014

WV Department of
Environment & Natural Resources
10/10/2014