 ORIGINAL

AFFIDAVIT OF PLUGGING AND FILLING WELL

AFFIDAVIT SHOULD BE MADE IN TRIPLICATE, one copy mailed to the Division, one copy to be retained by the Well Operator and the third copy (and extra copies if required) should be mailed to each coal operator at their respective addresses.

CONSOLIDATION COAL CO.  
Coal Operator or Owner  
1 BRIDGE STREET MONONGAH, WV 26554  
Address

CONSOLIDATION COAL CO.  
Coal Operator or Owner  
1 BRIDGE STREET MONONGAH, WV 26554  
Address

CONSOLIDATION COAL CO.  
Lease or Property Owner  
1 BRIDGE STREET MONONGAH, WV 26554  
Address

CONSOLIDATION COAL CO.  
Name of Well Operator  
1 BRIDGE STREET MONONGAH, WV 26554  
Complete Address

MANNINGTON 7.5'  
Well Location

MANNINGTON  
District

MARION  
County

4044  
Well No.

CONSOLIDATION COAL COMPANY  
Farm

STATE INSPECTOR SUPERVISING PLUGGING *Bill Harkness* 6-16-15

AFFIDAVIT

STATE OF WEST VIRGINIA,  
County of MONONGALIA ss:

DELBERT MOORE and KEVIN S. WRIGHT being first duly sworn according to law depose and say that they are experienced in the work of plugging and filling oil and gas wells and were employed by Consolidation Coal Company well operator, and participated in the work of plugging and filling the above well, that said work was commenced on the 27<sup>th</sup> day of April, 2015 and that the well was plugged in the following manner:

Sand or Zone Record	Filling Material	Casing/Tubing Size	Casing Pulled	Casing Left In
Formation				
Cleaned 12 1/4" hole from Surface to 296'. Reduced hole to 9 7/8". Cleaned 9 7/8" hole from 296' to 1109'. Reduced hole to 7 7/8". Cleaned 7 7/8" hole from 1109' to 1266'. Tagged solid plug at 1266'. Cut formation core from 1264' to 1266'. Cleaned 9 7/8" hole through the Pittsburgh Coal seam from 870' to 876'. Left 20' of 16" conductor casing in the hole from Surface to 20'.  <b>Cemented hole from 1266' back to Surface as follows:</b> From 1266' to 1076' with 70 sacks of Expandable Cement. From 1076' to 770' with 175 sacks of Thixotropic Cement with green dye. From 770' back to the Surface with 369 sacks of Expandable Cement. Cement did circulate at the Surface.	16" Conductor	0'	23'	
<b>Coal Seams</b>		<b>Description of Monument</b>		
<u>Pittsburgh</u>	(870' - 876')	77" of 7" casing w/ company name, well number, permit number and date cemented stated on 7" casing. Well marker will be attached to cement plug at ground level.		

... and that the work of plugging and filling said well was completed on the 12<sup>th</sup> day of May, 2015

And further deponents saith not.


*Delbert Moore*  
Delbert Moore

*Kevin S. Wright*  
Kevin S. Wright

Sworn to and subscribed before me this 1 day of June 2015

*Kara Beth Forst*  
Notary Public

My commission expires: 11/4/23

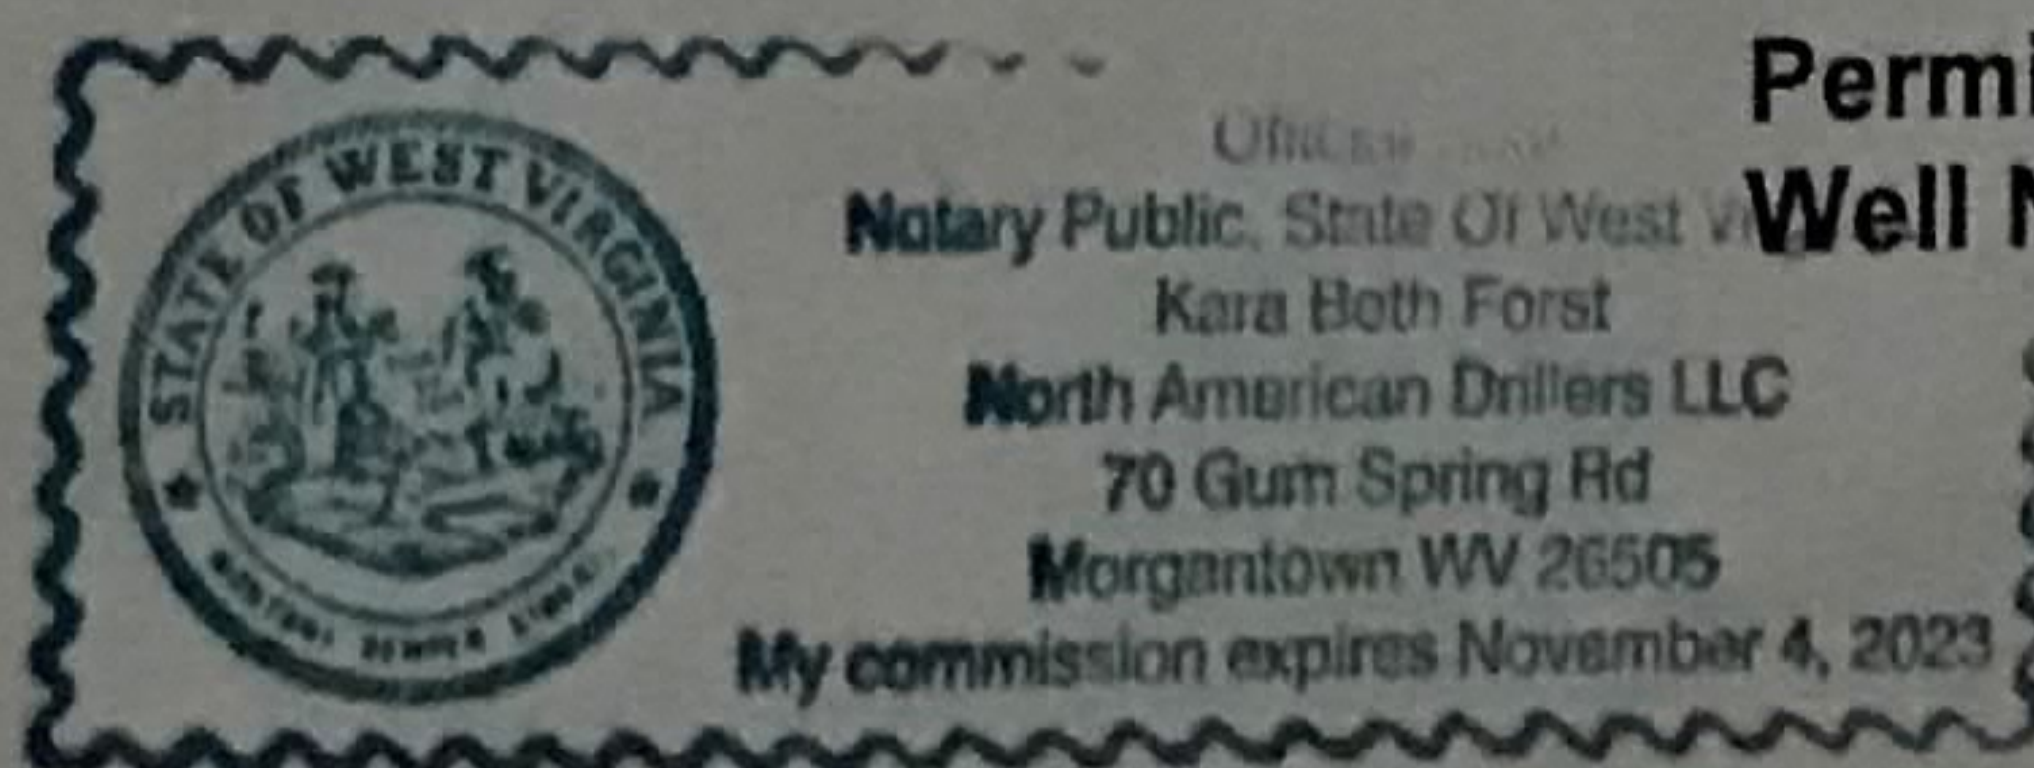

Permit No. 47-049-02399-P  
Well No. 4044