



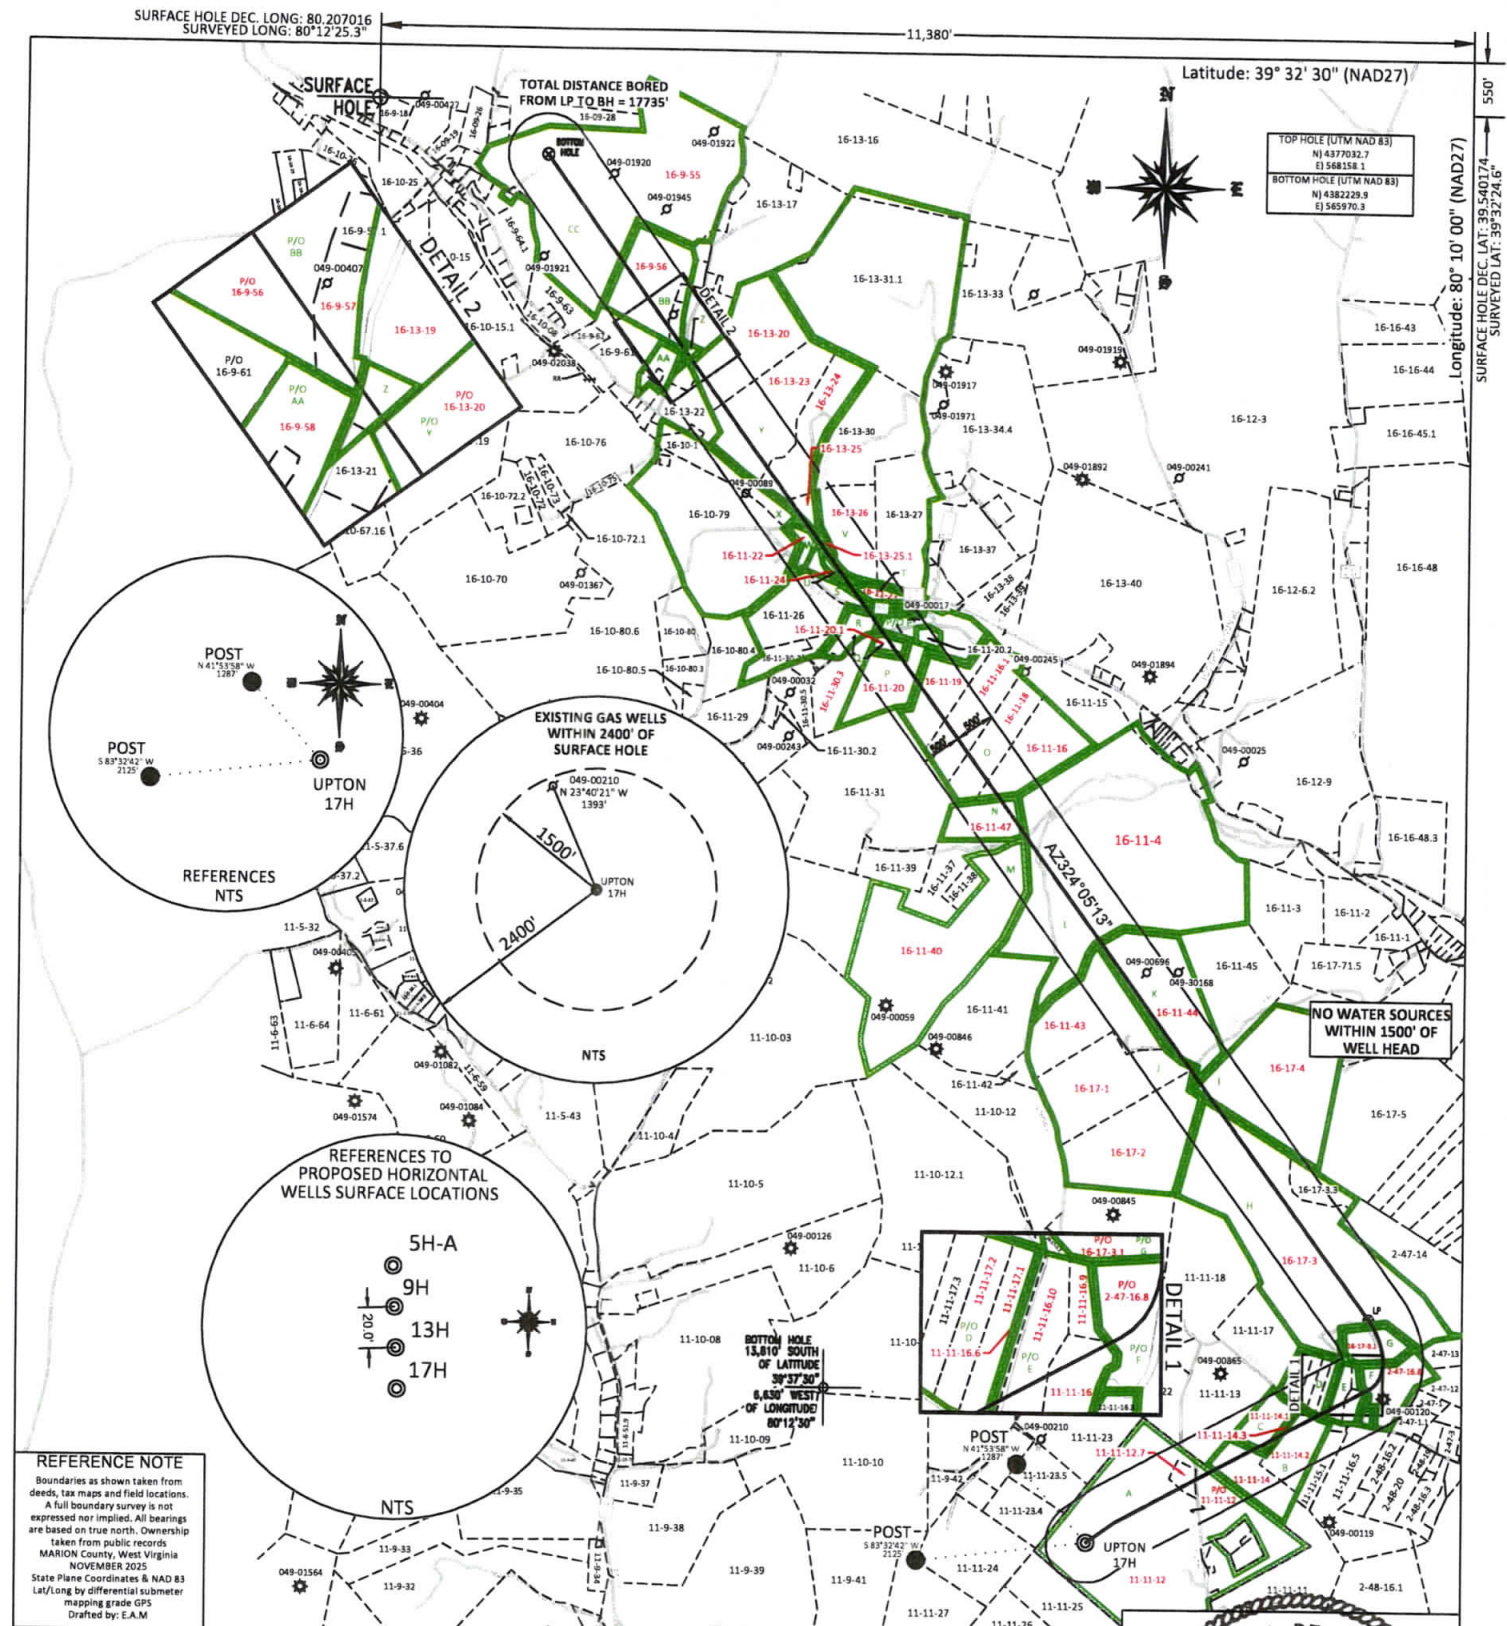

REFERENCE NOTE
Boundaries as shown taken from deeds, tax maps and field locations. A full boundary survey is not expressed nor implied. All bearings are based on true north. Ownership taken from public records MARION County, West Virginia NOVEMBER 2025 State Plane Coordinates & NAD 83 Lat/Long by differential submeter mapping grade GPS Drafted by: E.A.M

FILE #: NEE14
DRAWING #: 4065
SCALE: PLAT: 1" = 2400' TICK MARK: 1" = 2000'
MINIMUM DEGREE OF ACCURACY: 1/200
PROVEN SOURCE SUBMETER MAPPING OF ELEVATION: GRADE GPS

I, THE UNDERSIGNED, HEREBY CERTIFY THAT THIS PLAT IS CORRECT TO THE BEST OF MY KNOWLEDGE AND BELIEF AND SHOWS ALL THE INFORMATION REQUIRED BY LAW AND THE REGULATIONS ISSUED AND PRESCRIBED BY THE DEPARTMENT OF ENVIRONMENTAL PROTECTION.
Signed: *[Signature]*
L.L.S. #2124: Ernest J. Benchek III

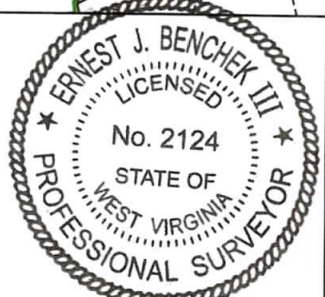

(+) DENOTES LOCATION OF WELL ON UNITED STATES TOPOGRAPHIC MAPS WYDEP		DATE: MAY 13, 2025
OFFICE OF OIL & GAS 601 57TH STREET CHARLESTON, WV 25304		OPERATOR'S WELL #: UPTON 17H
Well Type: ☐ Oil ☐ Waste Diposal ☐ Production ☐ Deep ☒ Gas ☐ Liquid Injection ☐ Storage ☒ Shallow		API WELL #: 47 049 02593 STATE COUNTY PERMIT
WATERSHED: BUFFALO CREEK		PROPOSED ELEVATION: 1,372.32'
COUNTY/DISTRICT: MARION / LINCOLN		QUADRANGLE: GRANT TOWN
SURFACE OWNER: JERRY N & BARBARA J BLAND		ACREAGE: 106.48 08/08/2025
OIL & GAS ROYALTY OWNER: Benjamin J. Johnson, et al.		ACREAGE: 1310.80 +/-
LEASE NUMBERS:		
DRILL ☒ CONVERT ☐ DRILL DEEPER ☐ REDRILL ☐ FRACTURE OR STIMULATE ☒ PLUG OFF FORMATION ☐ PERFORATE NEW FORMATION ☐ PLUG & ABANDON ☐ CLEAN OUT & REPLUG ☐ OTHER CHANGE ☐ (SPECIFY):		
TARGET FORMATION: MARCELLUS		ESTIMATED DEPTH: TVD: 7,987' TMD: 27,774'
WELL OPERATOR: MARION NATURAL ENERGY LLC		DESIGNATED AGENT: L. Brett Loflin
ADDRESS: 707 VIRGINIA STREET EAST, SUITE 1200		ADDRESS: 707 VIRGINIA STREET EAST, SUITE 1200
CITY: CHARLESTON STATE: WV ZIP CODE: 25301		CITY: CHARLESTON STATE: WV ZIP CODE: 25301

	PROPERTY OWNER INDEX
11-11-12	JERRY N & BARBARA J BLAND
11-11-12.7	DOUGLAS P TOOTHMAN
11-11-14	DAVID L SCHOEWE
11-11-14.3	DAVID L SCHOEWE
11-11-14.2	HEATHER E & RYAN WARD
11-11-14.1	TRACY A COPPOLA
11-11-17.2	BRANDON S & LISA M FLOWER
11-11-17.1	BRANDON S & LISA M FLOWER
11-11-16.6	JILL S & SHELLY L POE CO TRS OF THE JUDITH L POE
11-11-16.10	JILL S & SHELLY L POE CO TRS OF THE JUDITH L POE
11-11-16	DANIEL C & AGNES E POE (LIFE 1062-902)
11-11-16.9	STEVEN D & SUSANNAH G POE
2-47-16.8	STEVEN D & SUSANNAH G POE
16-17-3.1	STEVEN D & SUSANNAH G POE
16-17-3	JUDITH L POE (LIFE 1232-733)
16-17-4	MARY JO MAHAFFEY (TOD 1226-491)
16-17-2	MARY JO MAHAFFEY (TOD 1226-491)
16-17-1	MARY JO MAHAFFEY (TOD 1226-491)
16-11-44	GEORGE Q & DANA D MILLER
16-11-43	MARY JO MAHAFFEY (TOD 1226-491)
16-11-4	WILLIAM K BOYLEN JR (DBA BOYLEN TIMBER COMPANY)
16-11-40	DAVID B & DELAINA S KUCISH
16-11-47	WILLIAM K BOYLEN JR (DBA BOYLEN TIMBER COMPANY)
16-11-16	WILLIAM K BOYLEN JR (DBA BOYLEN TIMBER COMPANY)
16-11-18	WILLIAM K BOYLEN JR (DBA BOYLEN TIMBER COMPANY)
16-11-16.1	WILLIAM K BOYLEN JR (DBA BOYLEN TIMBER COMPANY)
16-11-19	WILLIAM K BOYLEN JR (DBA BOYLEN TIMBER COMPANY)
16-11-20	THEODORE M OPRON (1196-540)
16-11-20.1	MICHAEL L & ALBERTA L MICK TENNANT (CONTR 936-816)
16-11-30.3	CARL H WITT JR & GREGORY G CARRUBA
16-11-23	MICHAEL & LINDA PERRY IDLEMAN
16-11-24	BLAINE I COOK OR RANDA L SWANN
16-13-25.1	ROBERT G & MARY E MASTERS (TOD 1290-1016)
16-11-22	RICHARD D & AMY M WALLS
16-13-26	JOSEPH S & SHARON J TENNANT
16-13-25	ROBERT G & MARY E MASTERS (TOD 1290-1016)
16-13-24	RICHARD F CURTIS JR
16-13-23	CHARLES W WILSON
16-13-20	MATTHEW N NULL
16-13-19	RONNIE L HENDERSON
16-9-58	RONALD F & BONNIE L MORRIS
16-9-57	JIMMY G WEAVER
16-9-56	JAMES D WHETSEL
16-9-55	GARETT E MOCK &/ JEFFREY J & SANDRA J MOORE

	LEASE INDEX		
A	WV-049-106694-002	P	WV-049-106828-001
B	WV-049-107016-001	Q	WV-049-106488-001
C	WV-049-000212-001 – LA	R	WV-049-106691-001
D	WV-049-106804-005	S	WV-049-106685-006
E	WV-049-106637-003	T	WV-049-106788-001
F	WV-049-106637-003	U	WV-049-204329-001
G	WV-049-107174-001	V	WV-049-106626-001
H	WV-049-106953-002	W	WV-049-106702-001
I	WV-049-106237-004	X	WV-049-204329-001
J	WV-049-104627-000	Y	WV-049-106560-001
K	WV-049-086250-001	Z	WV-049-106582-003
L	WV-049-206811-001	AA	WV-049-106995-001
M	WV-049-106599-001	BB	WV-049-106772-001
N	WV-049-106808-001	CC	WV-049-000212-001 – LA
O	WV-049-086202-001		

08/08/2025

FILE #: NEE14

DRAWING #: 4065

SCALE: N/A


DATE: JULY 23, 2025

OPERATOR'S WELL #: UPTON 17H

API WELL #: 47 049 02593

STATE COUNTY PERMIT

WELL NAME: UPTON 17H
GRANT TOWN

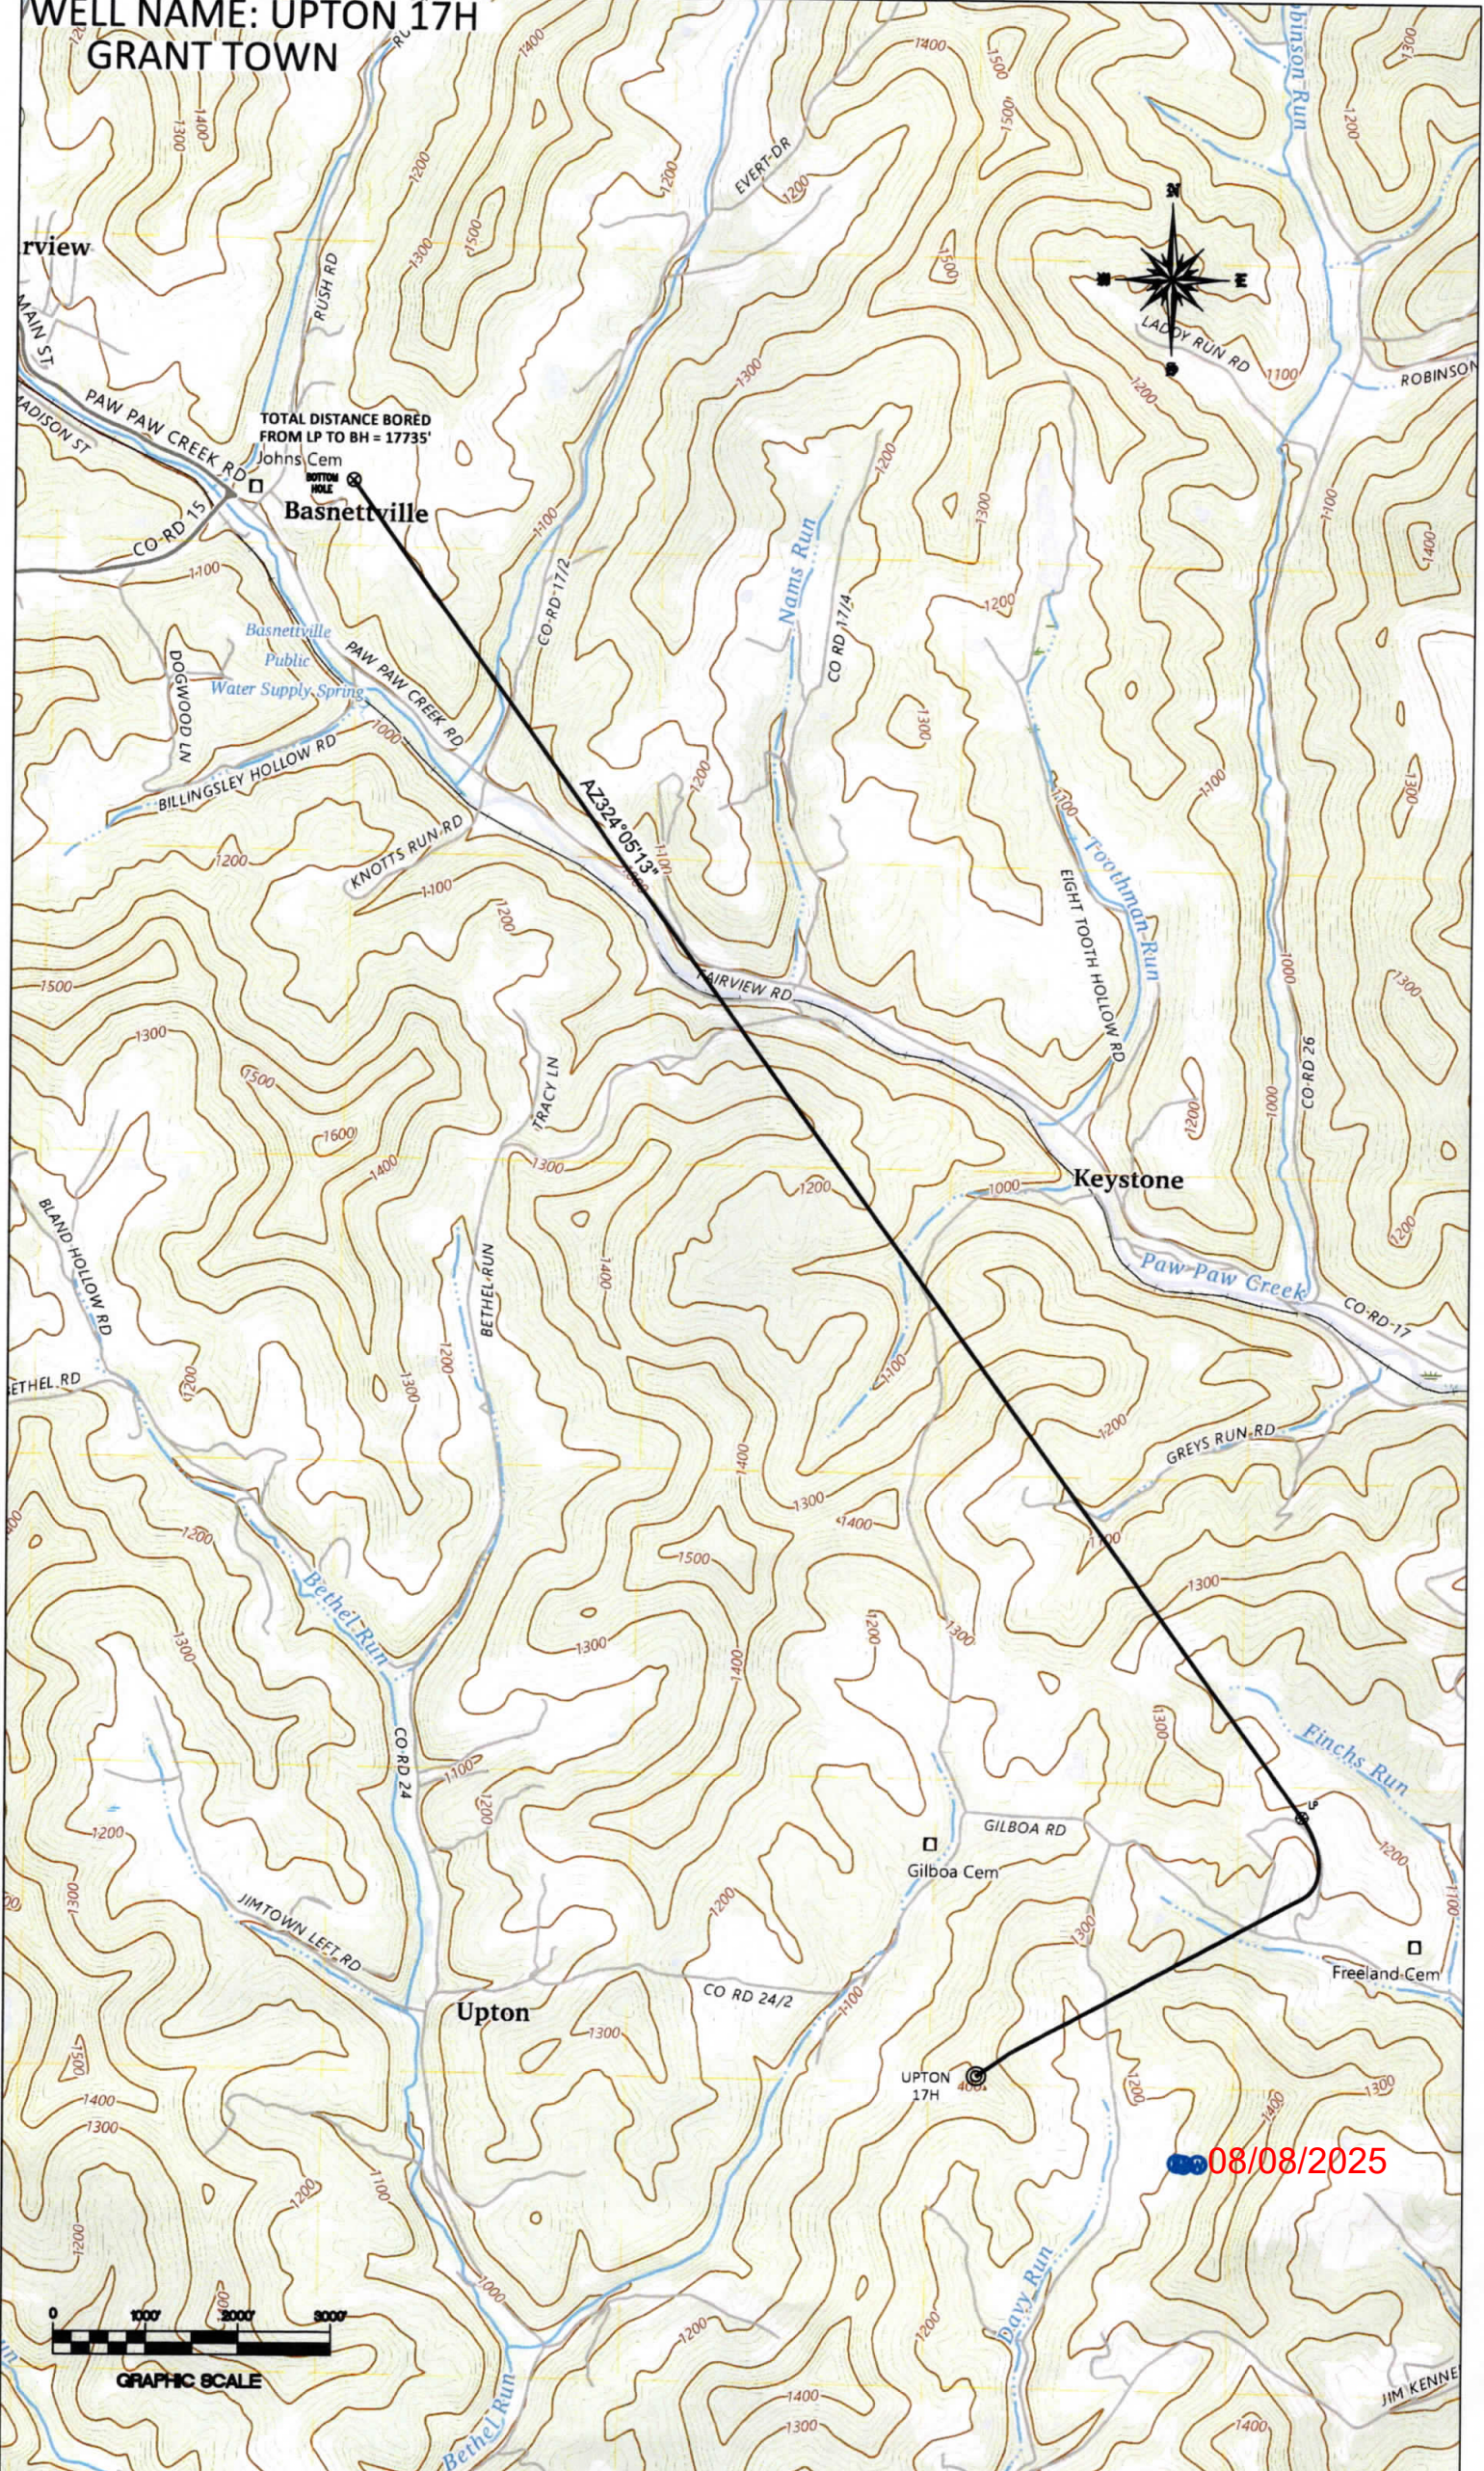

08/08/2025