



WELL NAME: UPTON 5H-A
GRANT TOWN

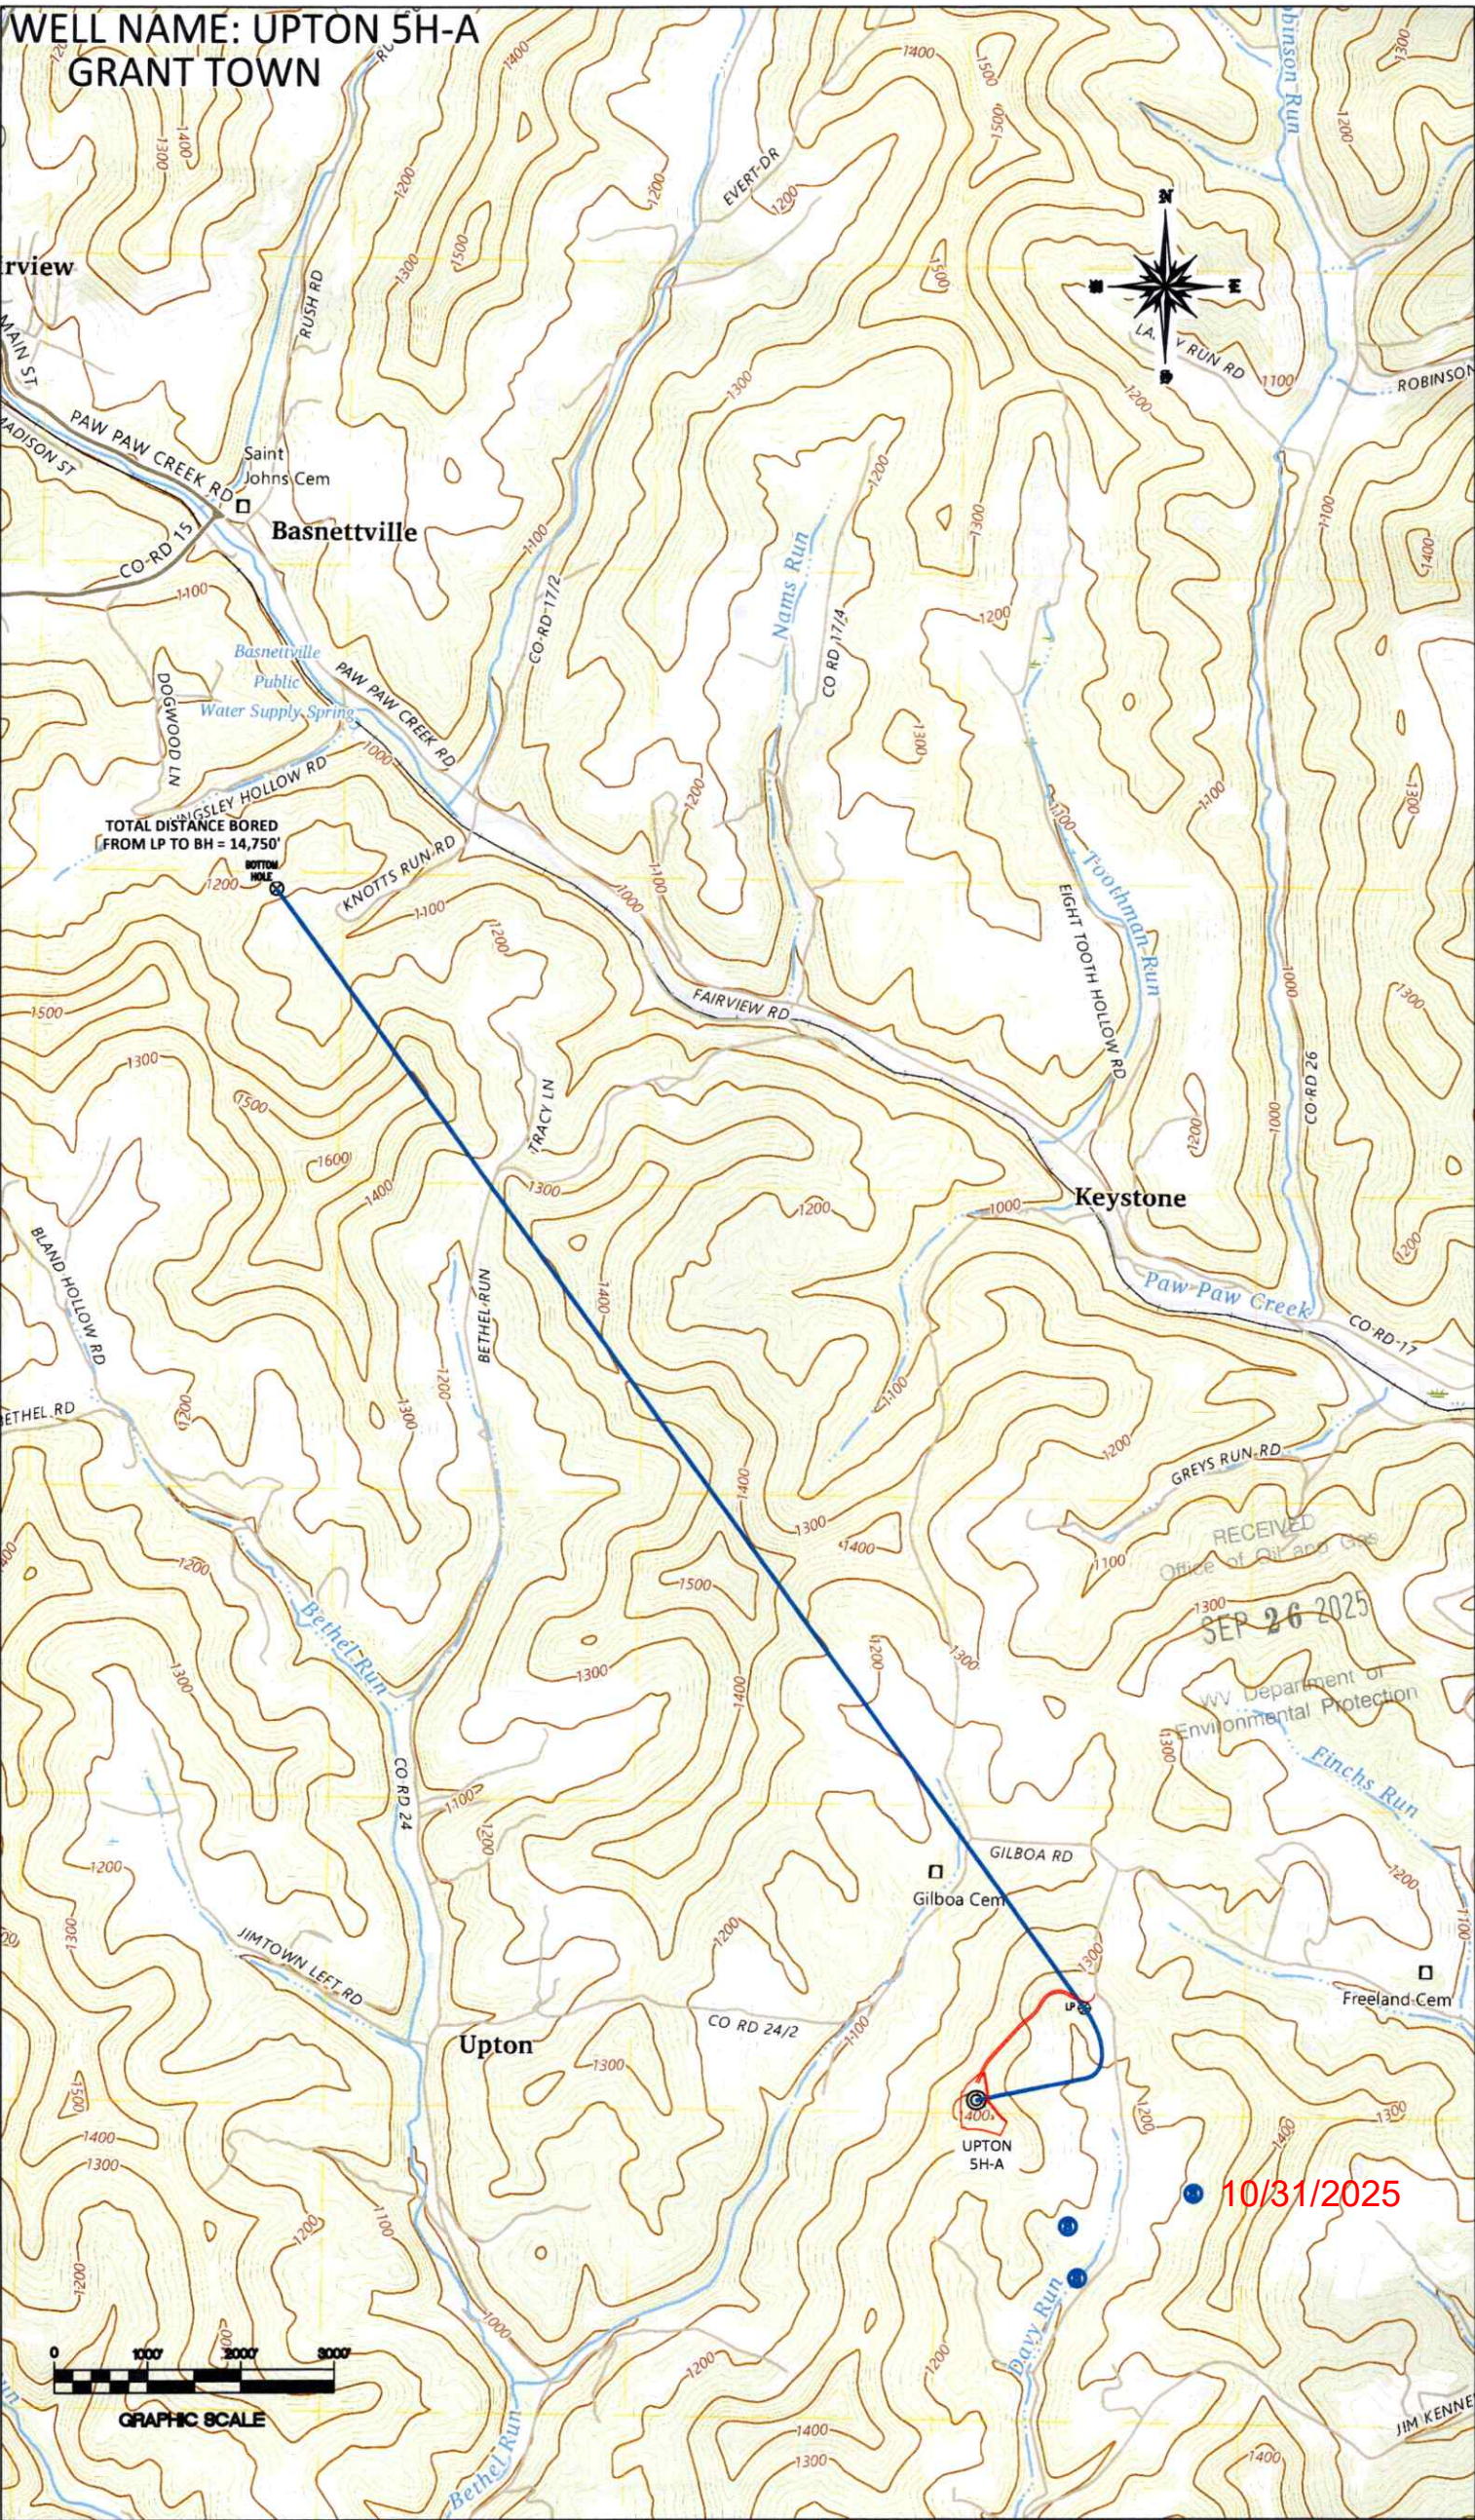

10/31/2025

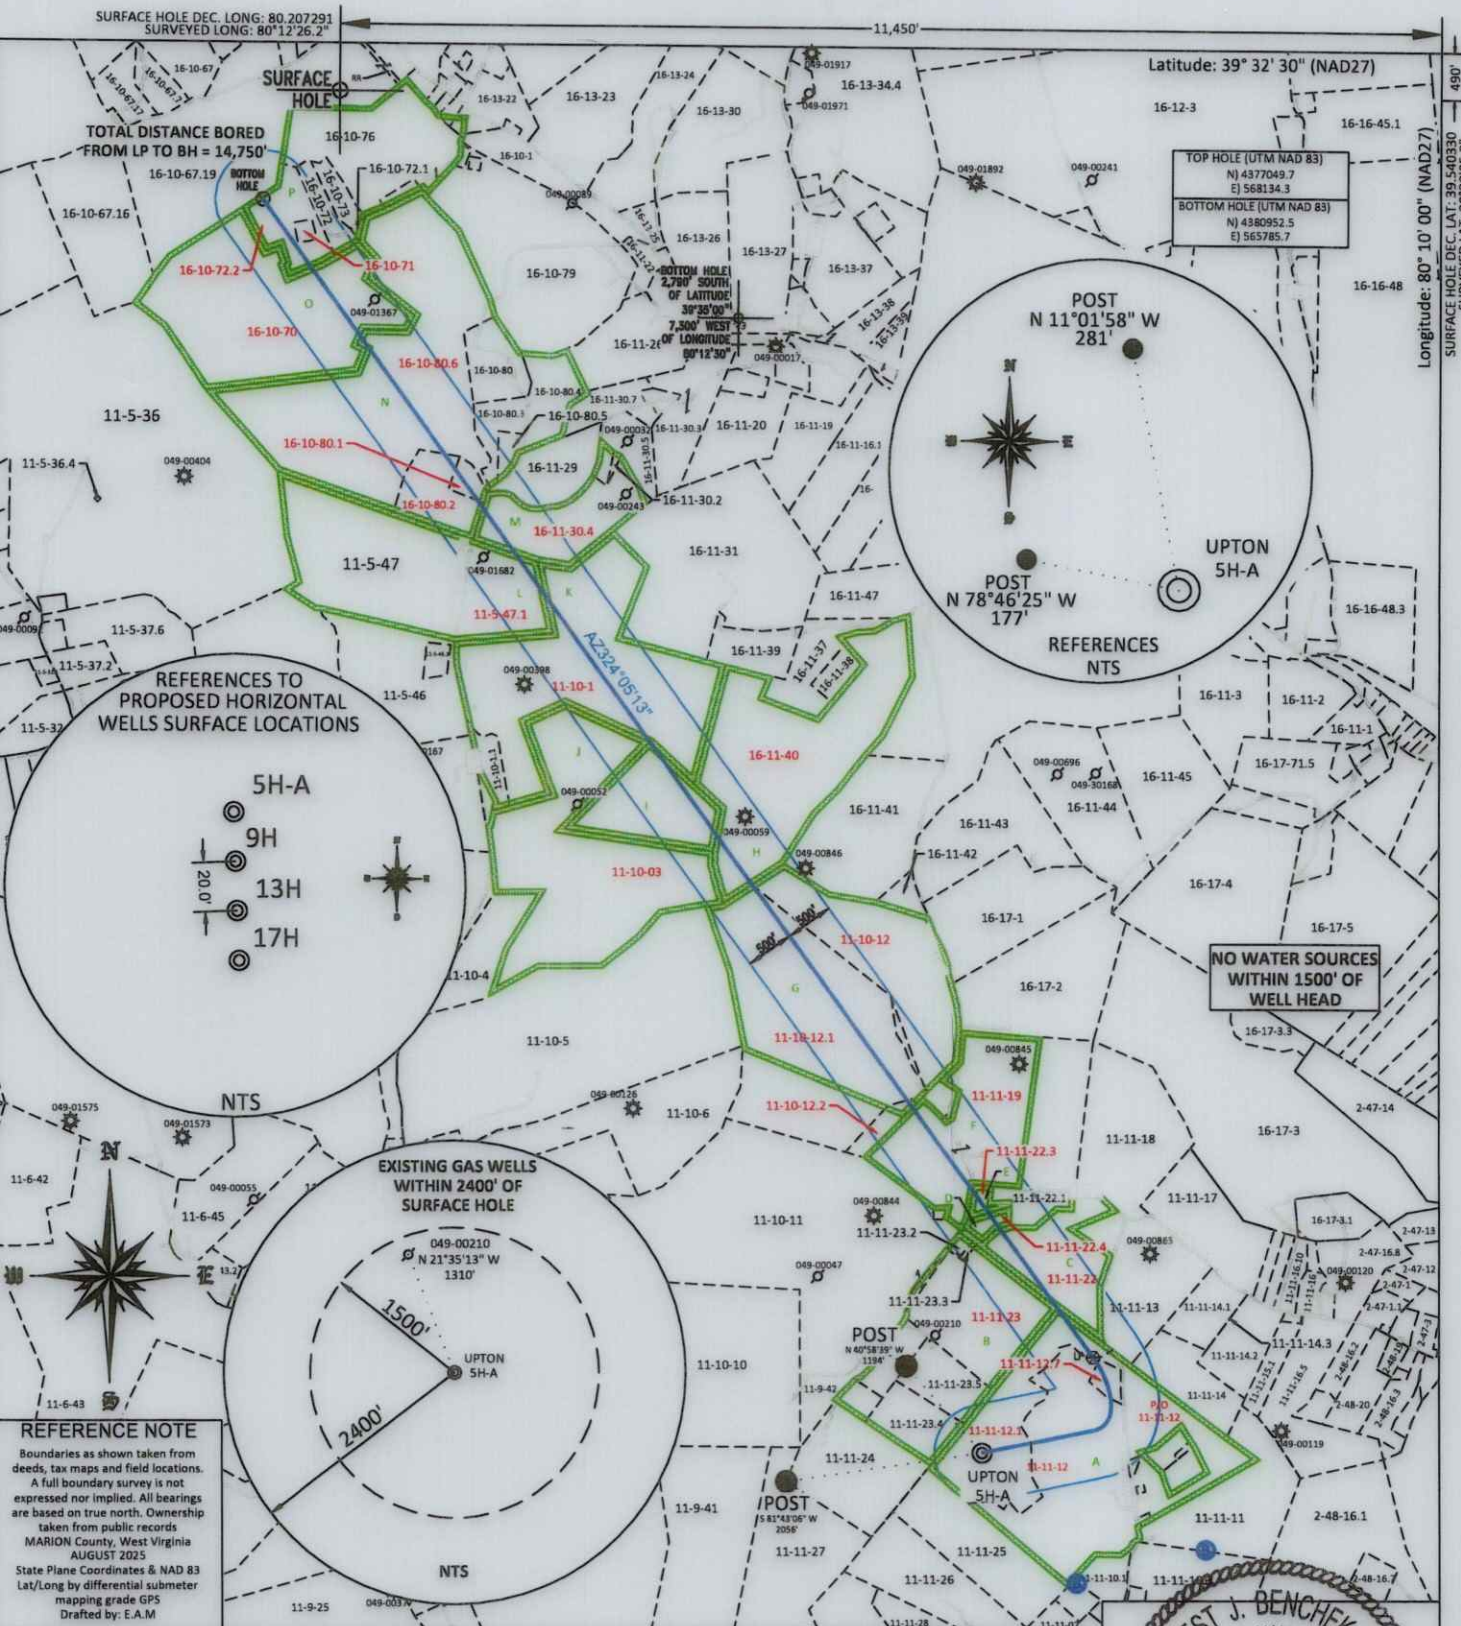

FILE #: NEE14
DRAWING #: 4062
SCALE: PLAT: 1" = 2000'
TICK MARK: 1" = 2000'
MINIMUM DEGREE
OF ACCURACY: 1/200
PROVEN SOURCE SUBMETER MAPPING
OF ELEVATION: GRADE GPS

I, THE UNDERSIGNED, HEREBY CERTIFY THAT THIS
PLAT IS CORRECT TO THE BEST OF MY KNOWLEDGE AND
BELIEF AND SHOWS ALL THE INFORMATION REQUIRED BY
LAW AND THE REGULATIONS ISSUED AND PRESCRIBED BY
THE DEPARTMENT OF ENVIRONMENTAL PROTECTION.


Signed: 
L.L.S. #2124 : Ernest J. Benchek III

ERNEST J. BENCHEK III
LICENSED
No. 2124
STATE OF
WEST VIRGINIA
PROFESSIONAL SURVEYOR

(+) DENOTES LOCATION OF WELL ON
UNITED STATES TOPOGRAPHIC MAPS
WVDEP
OFFICE OF OIL & GAS
601 57TH STREET
CHARLESTON, WV 25304
Well Type: ☐ Oil ☐ Waste Diposal ☐ Production ☐ Deep
☒ Gas ☐ Liquid Injection ☐ Storage ☒ Shallow
WATERSHED: BUFFALO CREEK
COUNTY/DISTRICT: MARION / LINCOLN
SURFACE OWNER: MARION NATURAL ENERGY LLC
OIL & GAS ROYALTY OWNER: Benjamin J. Johnson, et al.
LEASE NUMBERS:


DATE: SEPTEMBER 12, 2025
OPERATOR'S WELL #: UPTON 5H-A
API WELL #: 47 49 02598
STATE COUNTY PERMIT
PROPOSED
ELEVATION: 1,372.32'
QUADRANGLE: GRANT TOWN
ACREAGE: 106.48 +/-
ACREAGE: 1003.80 +/-

DRILL ☒ CONVERT ☐ DRILL DEEPER ☐ REDRILL ☐ FRACTURE OR STIMULATE ☒
PLUG OFF FORMATION ☐ PERFORATE NEW FORMATION ☐ PLUG & ABANDON ☐
CLEAN OUT & REPLUG ☐ OTHER CHANGE ☐ (SPECIFY):
TARGET FORMATION: MARCELLUS
WELL OPERATOR: MARION NATURAL ENERGY LLC
ADDRESS: 707 VIRGINIA STREET EAST, SUITE 1200
CITY: CHARLESTON STATE: WV ZIP CODE: 25301
ESTIMATED DEPTH: PILOT TVD: 8,098' TVD: 7,987' TMD: 23,568'
DESIGNATED AGENT: L. Brett Loflin
ADDRESS: 707 VIRGINIA STREET EAST, SUITE 1200
CITY: CHARLESTON STATE: WV ZIP CODE: 25301

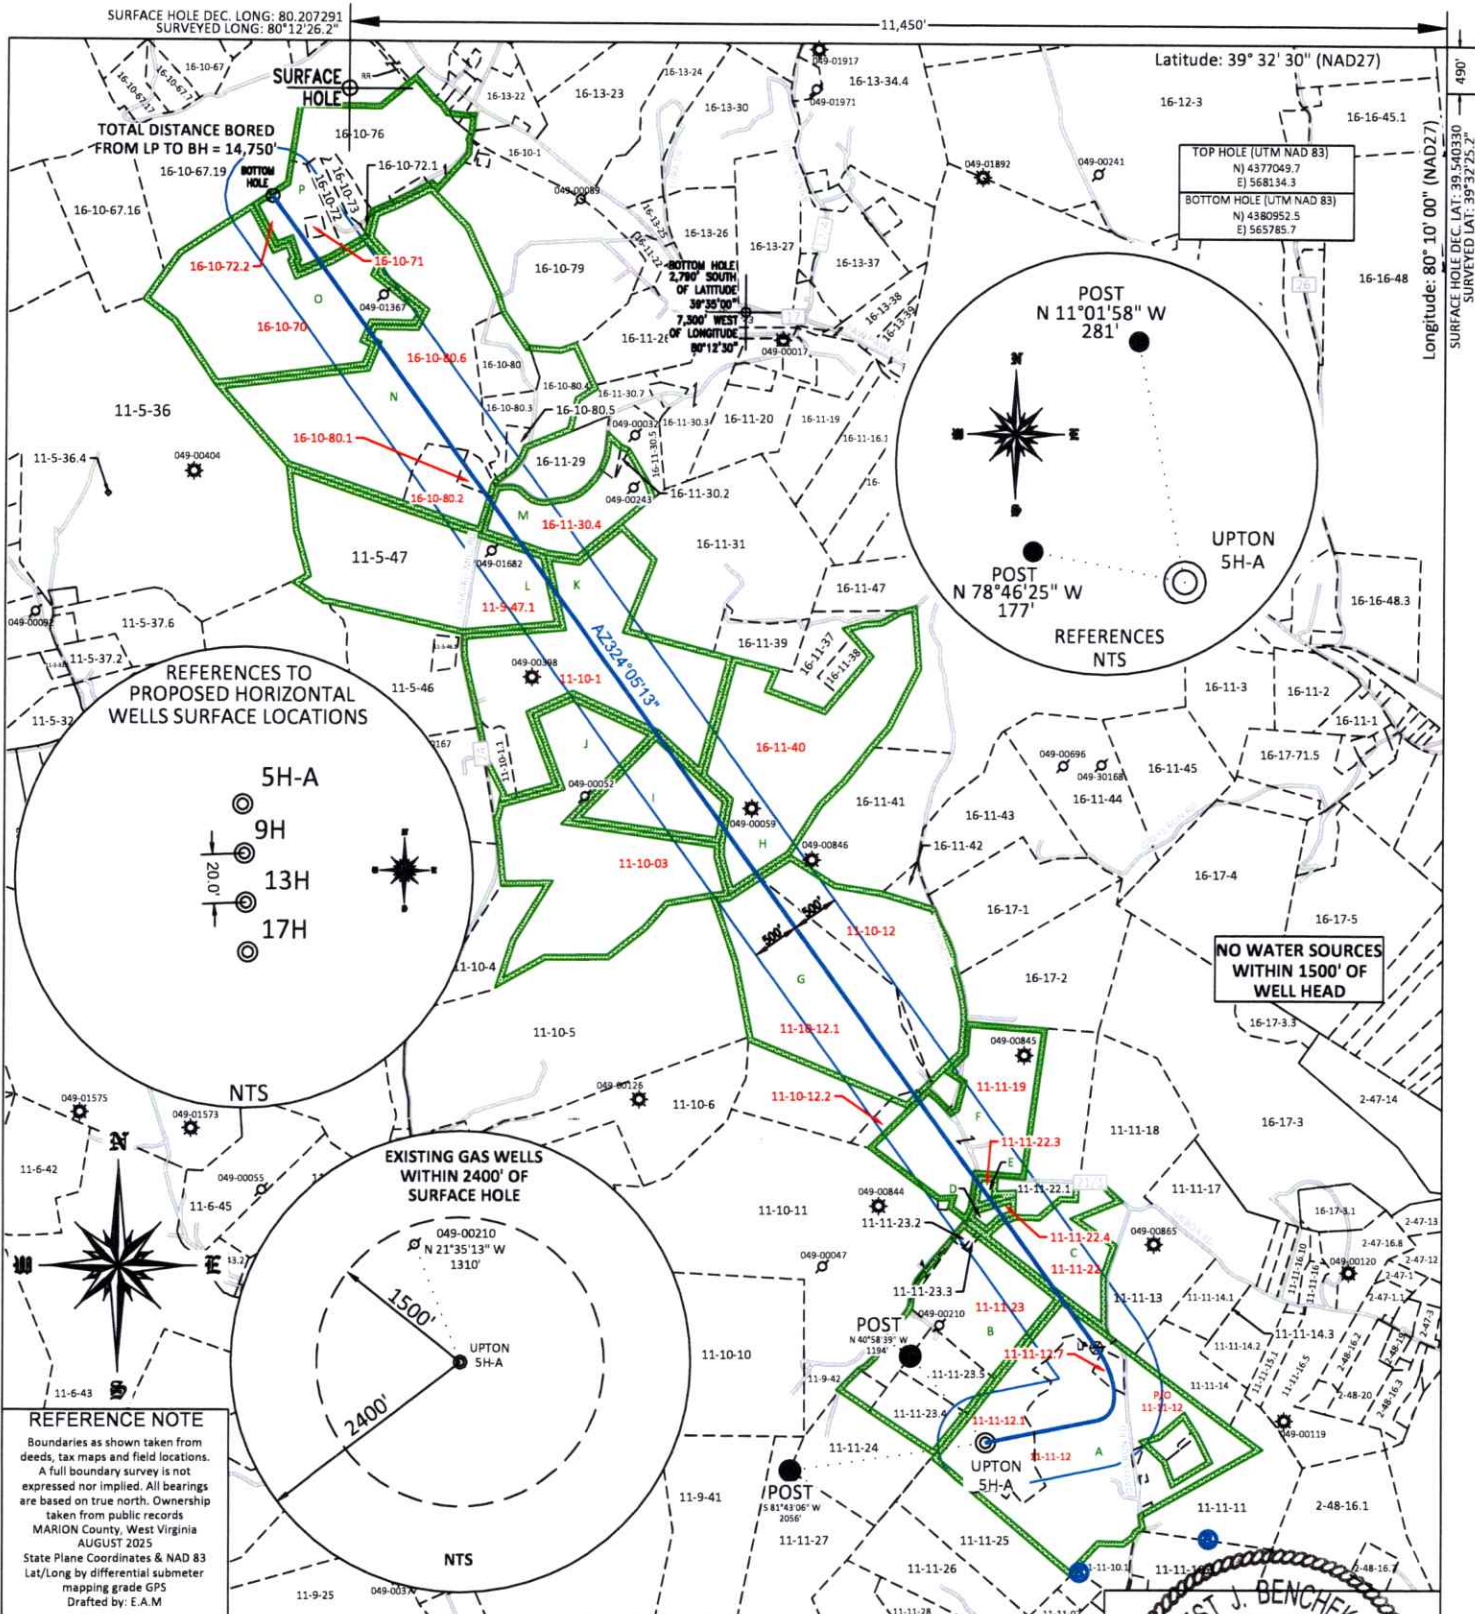

FILE #: NEE14
DRAWING #: 4062
SCALE: PLAT: 1" = 2000'
TICK MARK: 1" = 2000'
MINIMUM DEGREE OF ACCURACY: 1/200
PROVEN SOURCE OF ELEVATION: SUBMETER MAPPING GRADE GPS

I, THE UNDERSIGNED, HEREBY CERTIFY THAT THIS PLAT IS CORRECT TO THE BEST OF MY KNOWLEDGE AND BELIEF AND SHOWS ALL THE INFORMATION REQUIRED BY LAW AND THE REGULATIONS ISSUED AND PRESCRIBED BY THE DEPARTMENT OF ENVIRONMENTAL PROTECTION.
Signed: *[Signature]*
L.L.S. #2124: Ernest J. Benchek III

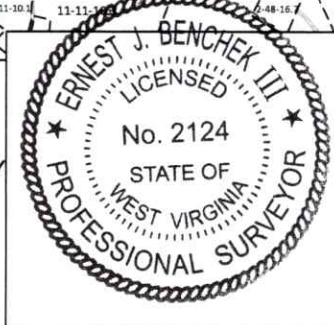

(+) DENOTES LOCATION OF WELL ON UNITED STATES TOPOGRAPHIC MAPS WVDEP OFFICE OF OIL & GAS 601 57TH STREET CHARLESTON, WV 25304		DATE: SEPTEMBER 12, 2025
Well Type: ☐ Oil ☐ Waste Diposal ☐ Production ☐ Deep ☒ Gas ☐ Liquid Injection ☐ Storage ☒ Shallow		OPERATOR'S WELL #: UPTON 5H-A
WATERSHED: BUFFALO CREEK		API WELL #: 47 49 02598 STATE COUNTY PERMIT
COUNTY/DISTRICT: MARION / LINCOLN		PROPOSED ELEVATION: 1,372.32'
SURFACE OWNER: MARION NATURAL ENERGY LLC		QUADRANGLE: GRANT TOWN
OIL & GAS ROYALTY OWNER: Benjamin J. Johnson, et al.		ACREAGE: 106.48 +/- ACREAGE: 1003.80 +/-
LEASE NUMBERS:		10/31/2025
TARGET FORMATION: MARCELLUS		ESTIMATED DEPTH: PILOT TVD: 8,098' TVD: 7,987' TMD: 23,568'
WELL OPERATOR: MARION NATURAL ENERGY LLC		DESIGNATED AGENT: L. Brett Loflin
ADDRESS: 707 VIRGINIA STREET EAST, SUITE 1200		ADDRESS: 707 VIRGINIA STREET EAST, SUITE 1200
CITY: CHARLESTON STATE: WV ZIP CODE: 25301		CITY: CHARLESTON STATE: WV ZIP CODE: 25301

	PROPERTY OWNER INDEX
11-11-12.1	MARION NATURAL ENERGY LLC
11-11-12	JERRY N & BARBARA J BLAND
11-11-12.7	DOUGLAS P TOOTHMAN
11-11-23	LEWIS E KINCAID (LIFE 957-206)
11-11-22	DAVID SCHOEWE
11-11-22.4	JASON T TENNANT
11-11-22.3	DAVID B & DELAINA KUCISH
11-11-19	DAVID B & DELAINA S KUCISH
11-10-12.2	KENNETH C & LINDA A HEBERT
11-10-12.1	GEORGE Q & DANA D MILLER
11-10-12	DAVID B & DELAINA S KUCISH
11-10-3	DEVORAH & JAY PITZER GRUNOW
16-11-40	DAVID B & DELAINA S KUCISH
11-10-1	RICHARD L & JEANETT V GARRISON
11-5-47.1	RICHARD L & JEANETT V GARRISON
16-11-30.4	CARLA W FORD (TOD 1202-69)
16-10-80.2	RICKY D & LULU MCKINNEY
16-10-80.1	RICKY D & LULU MCKINNEY
16-10-80.6	DONNA GLASPELL
16-10-70	KEITH ARTHUR (1/2 INT) & KRYSTAL D THARP & KELLY
16-10-71	LEWIS G ARTHUR
16-10-72.2	KEITH A & DIANA K ARTHUR

	LEASE INDEX	
A	WV-049-106694-002	I WV-049-106378-002
B	WV-049-106387-002	J WV-049-106378-002
C	WV-049-106402-001	K WV-049-6045539-006
D	WV-049-106748-001	L WV-049-106666-001
E	WV-049-106720-001	M WV-049-106691-001
F	WV-049-106598-001	N WV-049-104533-000
G	WV-049-106768-002	O WV-049-604510-005
H	WV-049-106599-001	P WV-049-106352-002

RECEIVED

Office of Oil and Gas

SEP 26 2025

WV Department of Environmental Protection

10/31/2025

FILE #: NEE14	DATE: SEPTEMBER 12, 2025
DRAWING #: 4062	OPERATOR'S WELL #: UPTON 5H-A
SCALE: N/A	API WELL #: 47 49 STATE COUNTY PERMIT D2598