



WELL NAME: UPTON 9H
GRANT TOWN

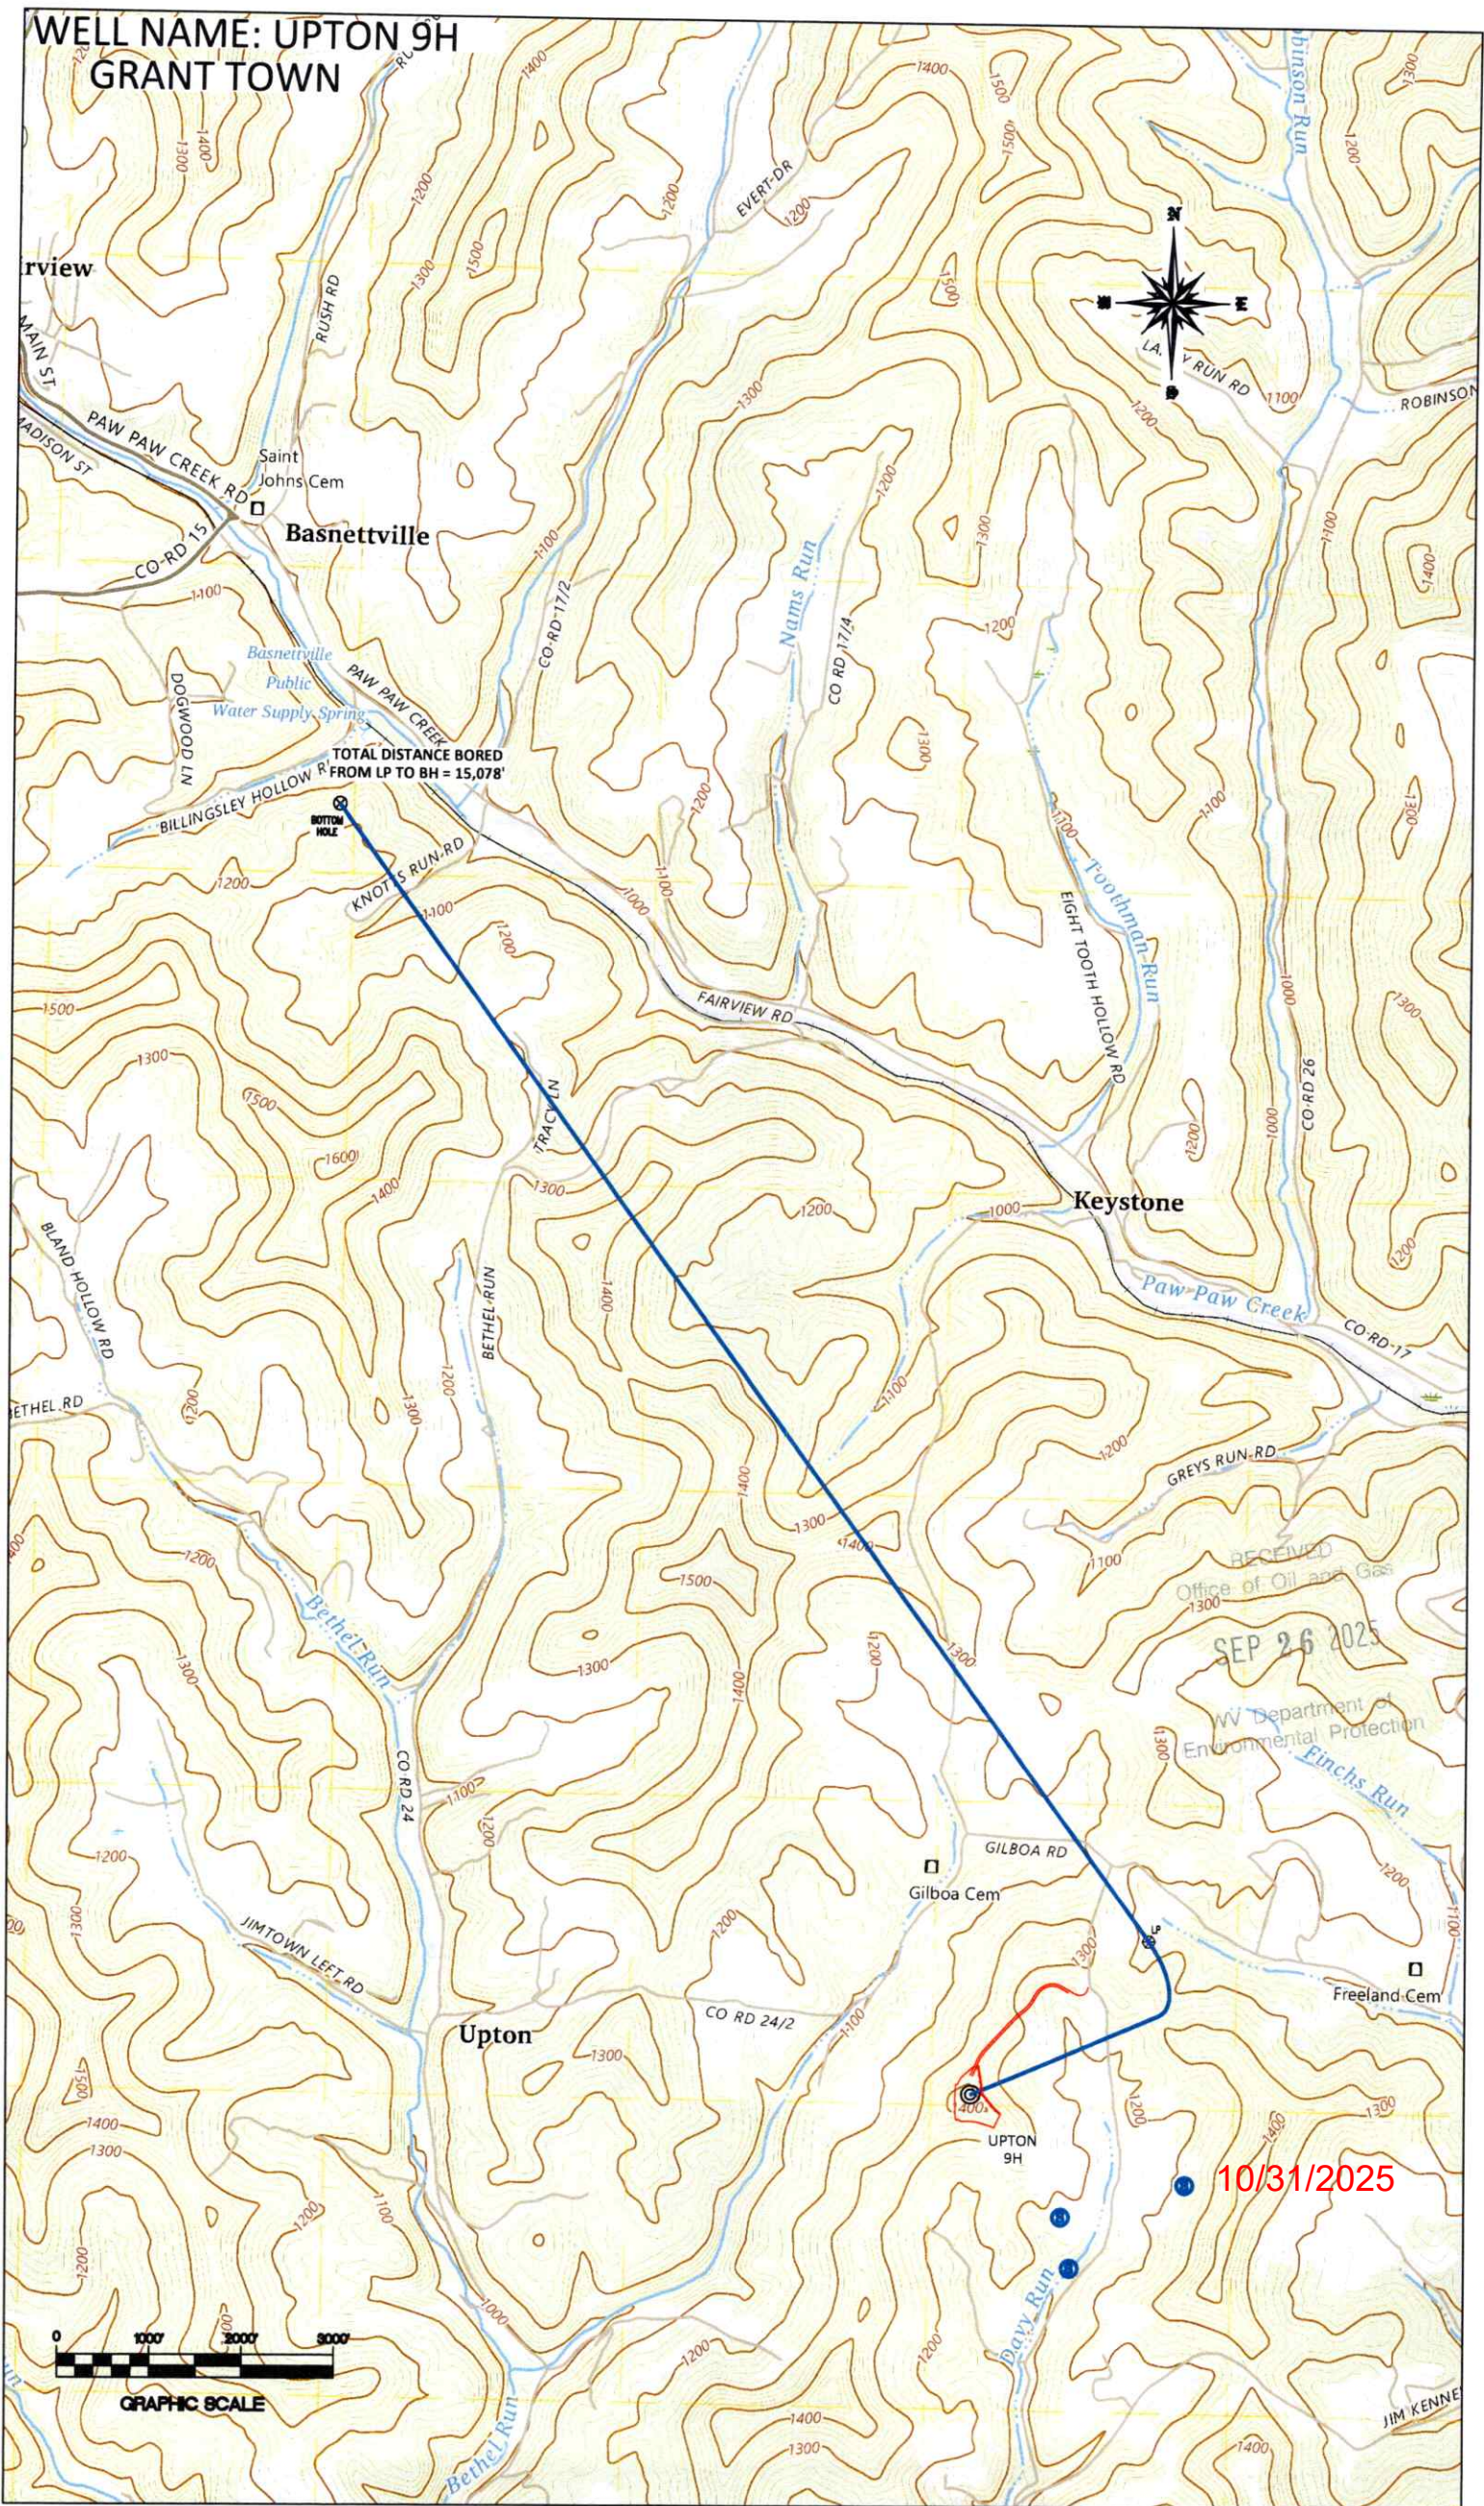

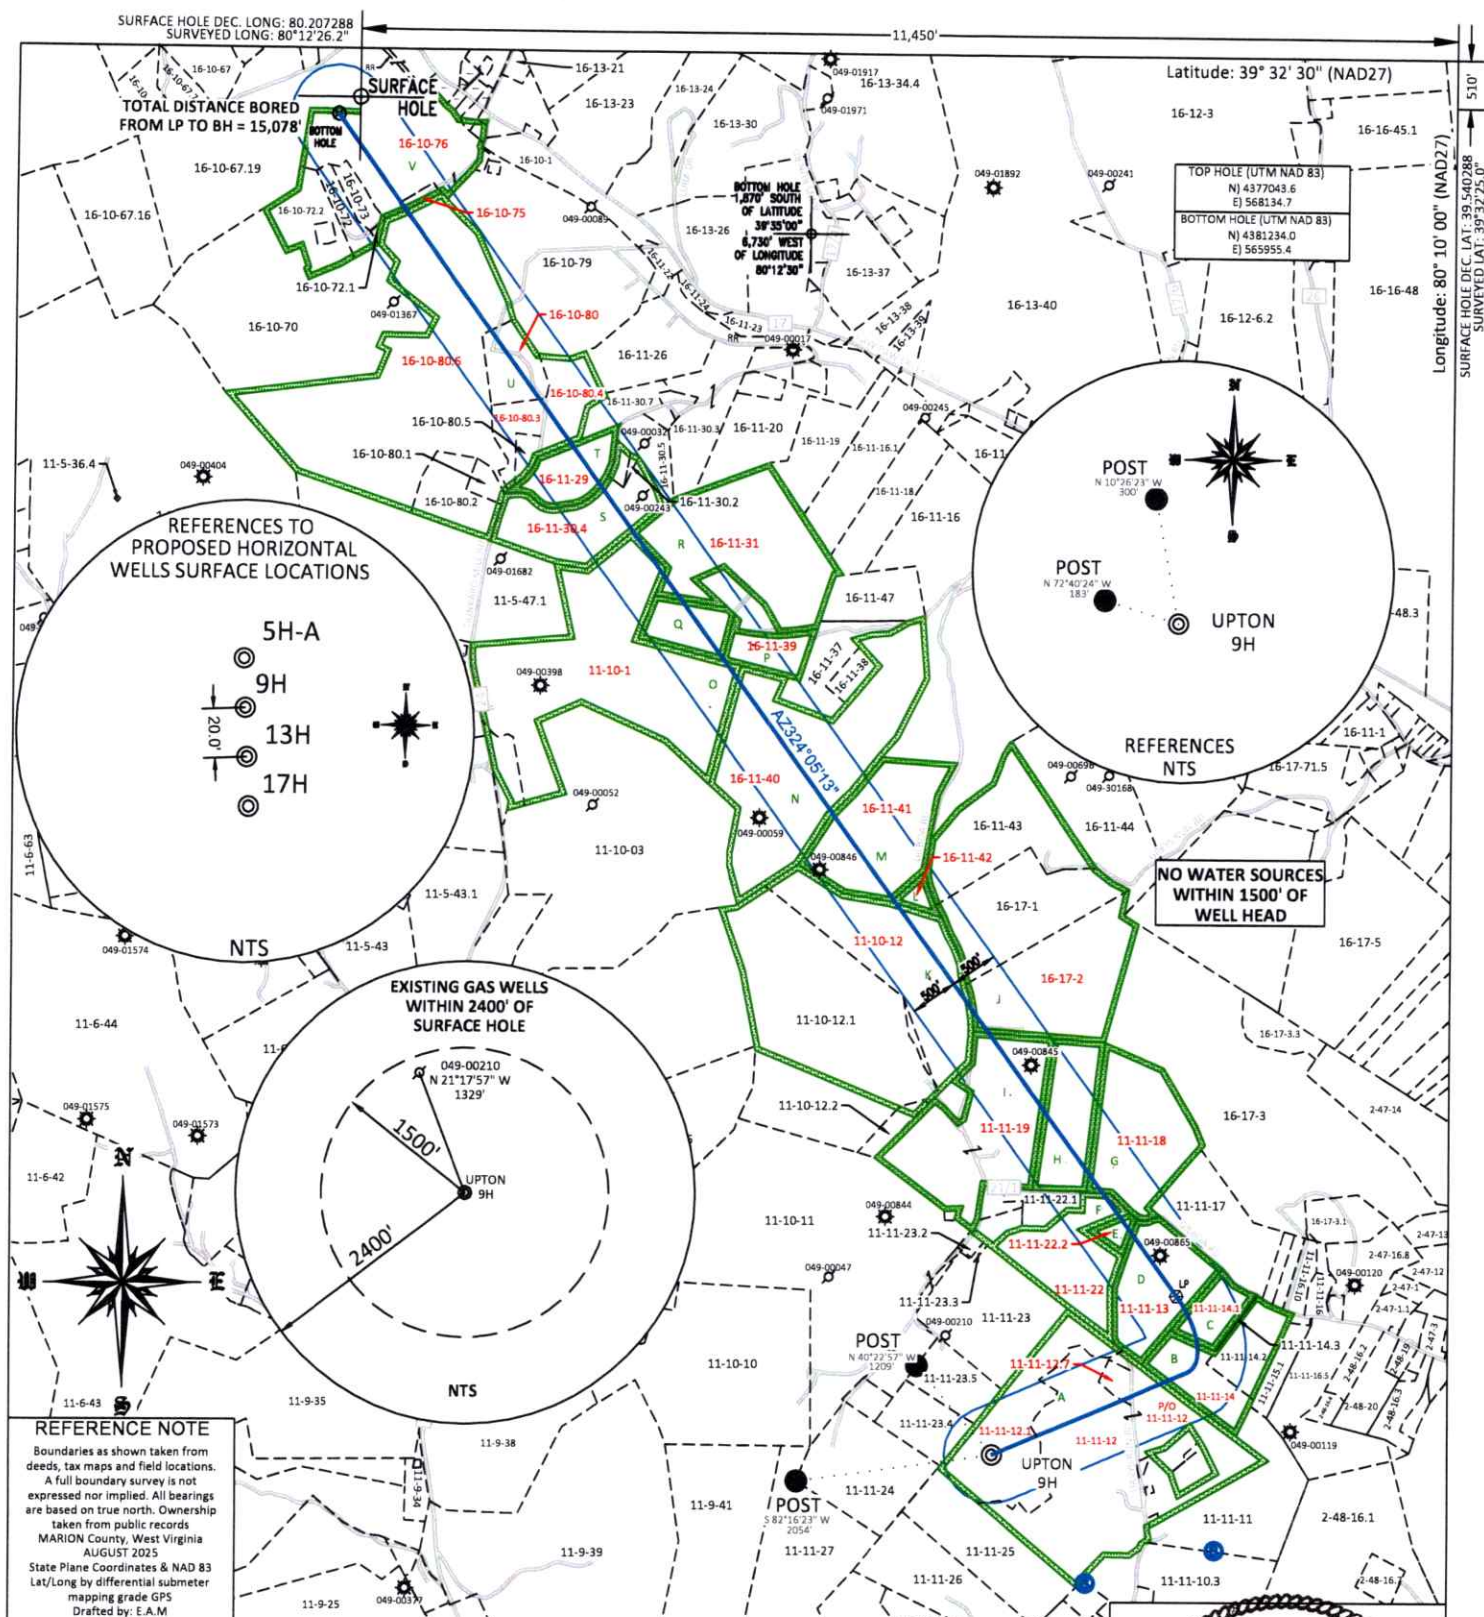

FILE #:	NEE14
---------	-------

DRAWING #: 4063

SCALE: PLAT: 1" = 2000'
TICK MARK: 1" = 2000'


MINIMUM DEGREE
OF ACCURACY: 1/200

PROVEN SOURCE OF ELEVATION:	SUBMETER MAPPING GRADE GPS
--------------------------------	-------------------------------

I, THE UNDERSIGNED, HEREBY CERTIFY THAT THIS PLAT IS CORRECT TO THE BEST OF MY KNOWLEDGE AND BELIEF AND SHOWS ALL THE INFORMATION REQUIRED BY LAW AND THE REGULATIONS ISSUED AND PRESCRIBED BY THE DEPARTMENT OF ENVIRONMENTAL PROTECTION.

Signed:

L.L.S. #2124 : Ernest J. Benchek III

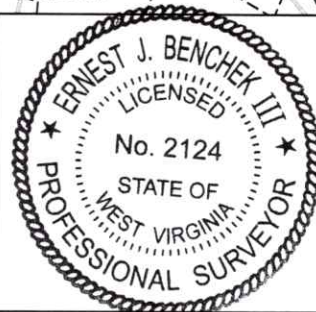

(+) DENOTES LOCATION OF WELL ON
UNITED STATES TOPOGRAPHIC MAPS
WYDEP

OFFICE OF OIL & GAS
601 57TH STREET
CHARLESTON, WV 25304

Well Type: ☐ Oil ☐ Waste Diposal ☐ Production ☐ Deep
☒ Gas ☐ Liquid Injection ☐ Storage ☒ Shallow

WATERSHED: BUFFALO CREEK

COUNTY/DISTRICT: MARION / LINCOLN

SURFACE OWNER: MARION NATURAL ENERGY LLC

OIL & GAS ROYALTY OWNER: Benjamin J. Johnson, et al.

LEASE NUMBERS:

DATE: SEPTEMBER 12, 2025

OPERATOR'S WELL #: UPTON 9H

API WELL #: 47 49 ~~0255~~
STATE COUNTY PERMIT

PROPOSED
ELEVATION: 1,372.32'

QUADRANGLE: GRANT TOWN

ACREAGE: 106.48 ~~10/31/2025~~

ACREAGE: 1010.14 +/-

DRILL ☒ CONVERT ☐ DRILL DEEPER ☐ REDRILL ☐ FRACTURE OR STIMULATE ☒
 PLUG OFF FORMATION ☐ PERFORATE NEW FORMATION ☐ PLUG & ABANDON ☐
 CLEAN OUT & REPLUG ☐ OTHER CHANGE ☐ (SPECIFY):

TARGET FORMATION: MARCELLUS

ESTIMATED DEPTH: TVD: 7,987' TMD: 24,110'

WELL OPERATOR: MARION NATURAL ENERGY LLC

DESIGNATED AGENT: L. Brett Loflin

ADDRESS: 707 VIRGINIA STREET EAST, SUITE 1200

ADDRESS: 707 VIRGINIA STREET EAST, SUITE 1200

CITY: CHARLESTON STATE: WV ZIP CODE: 25301CITY: CHARLESTON STATE: WV ZIP CODE: 25301

	PROPERTY OWNER INDEX
11-11-12.1	MARION NATURAL ENERGY LLC
11-11-12	JERRY N & BARBARA J BLAND
11-11-12.7	DOUGLAS P TOOTHMAN
11-11-14	DAVID L SCHOEWE
11-11-14.1	TRACY A COPPOLA
11-11-13	DAVID SCHOEWE
11-11-22.2	DAVID J & MELISSA M KUCISH
11-11-22	DAVID SCHOEWE
11-11-18	DAVID B & DELAINA S KUCISH
11-11-19	DAVID B & DELAINA S KUCISH
16-17-2	MARY JO MAHAFFEY (TOD 1226-491)
11-10-12	DAVID B & DELAINA S KUCISH
16-11-42	DANIEL J SHUMATE
16-11-41	DAVID B & DELAINA S KUCISH
16-11-40	DAVID B & DELAINA S KUCISH
11-10-1	RICHARD L & JEANETT V GARRISON
16-11-39	WILLIAM K BOYLEN JR (DBA BOYLEN TIMBER COMPANY)
16-11-31	DAVID J & MELISSA M KUCISH
16-11-30.4	CARLA W FORD (TOD 1202-69)
16-11-29	ROBERT L LEPLEY
16-10-80.4	BARTLEY A & SUSAN C BLAND
16-10-80.3	JARED MCCULLOUGH
16-10-80	THOMAS M & MORGAN N MUSGROVE
16-10-80.6	DONNA GLASPELL
16-10-75	CLARENCE & PAULINE A KNOTTS ESTS
16-10-76	JAMES R OR JAMES R MOORE II

	LEASE INDEX		
A	WV-049-106694-002	L	WV-049-106768-002
B	WV-049-107016-001	M	WV-049-106600-001
C	WV-049-000212-001 – LA	N	WV-049-106599-001
D	WV-049-106597-001	O	WV-049-6045539-006
E	WV-049-106711-001	P	WV-049-106808-001
F	WV-049-106402-001	Q	WV-049-106622-003
G	WV-049-106720-001	R	WV-049-106720-001
H	WV-049-106360-003	S	WV-049-106691-001
I	WV-049-106598-001	T	WV-049-106691-001
J	WV-049-104627-000	U	WV-049-104533-000
K	WV-049-106768-002	V	WV-049-106352-002

RECEIVED
Office of Oil and Gas

SEP 26 2025

WV Department of
Environmental Protection

10/31/2025

FILE #: NEE14	DATE: SEPTEMBER 12, 2025
DRAWING #: 4063	OPERATOR'S WELL #: UPTON 9H
SCALE: N/A	API WELL #: 47 49 02599 STATE COUNTY PERMIT