


WELL NAME: UPTON 17H
GRANT TOWN

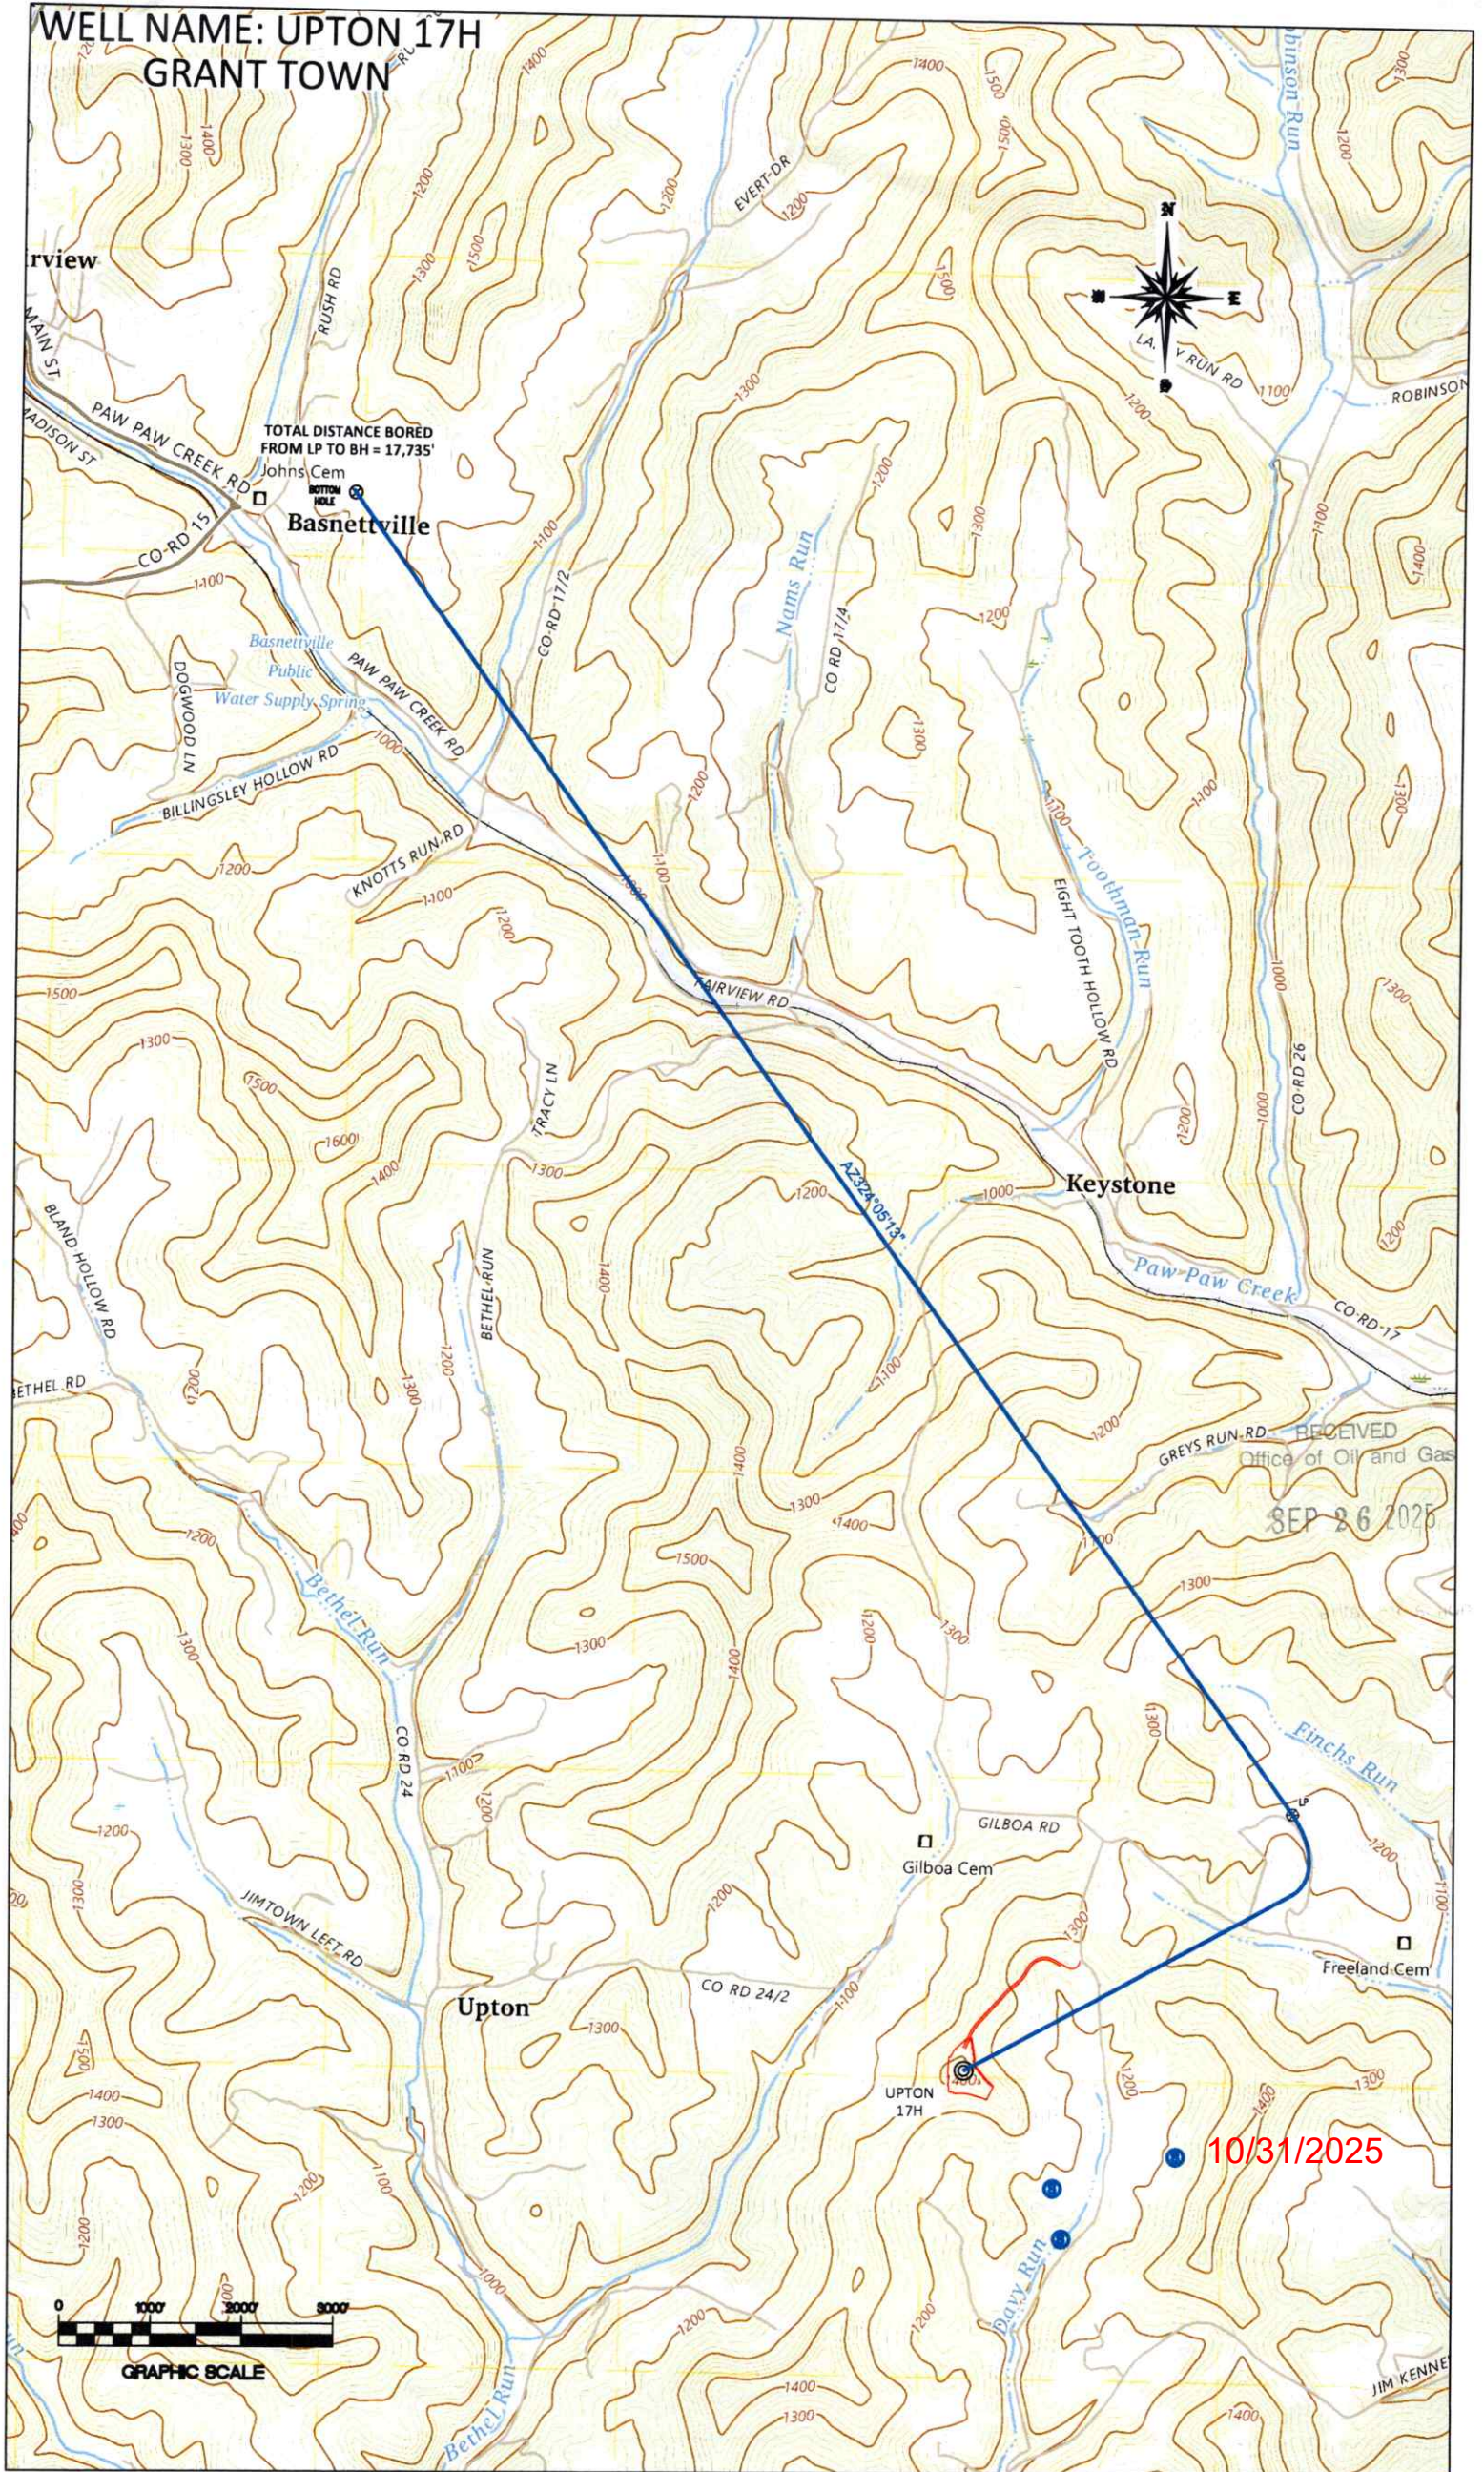

TOTAL DISTANCE BORED
FROM LP TO BH = 17,735'

Keystone


Upton

UPTON 17H

10/31/2025


RECEIVED
Office of Oil and Gas
SEP 26 2025

0 1000 2000 3000 4000 5000
GRAPHIC SCALE

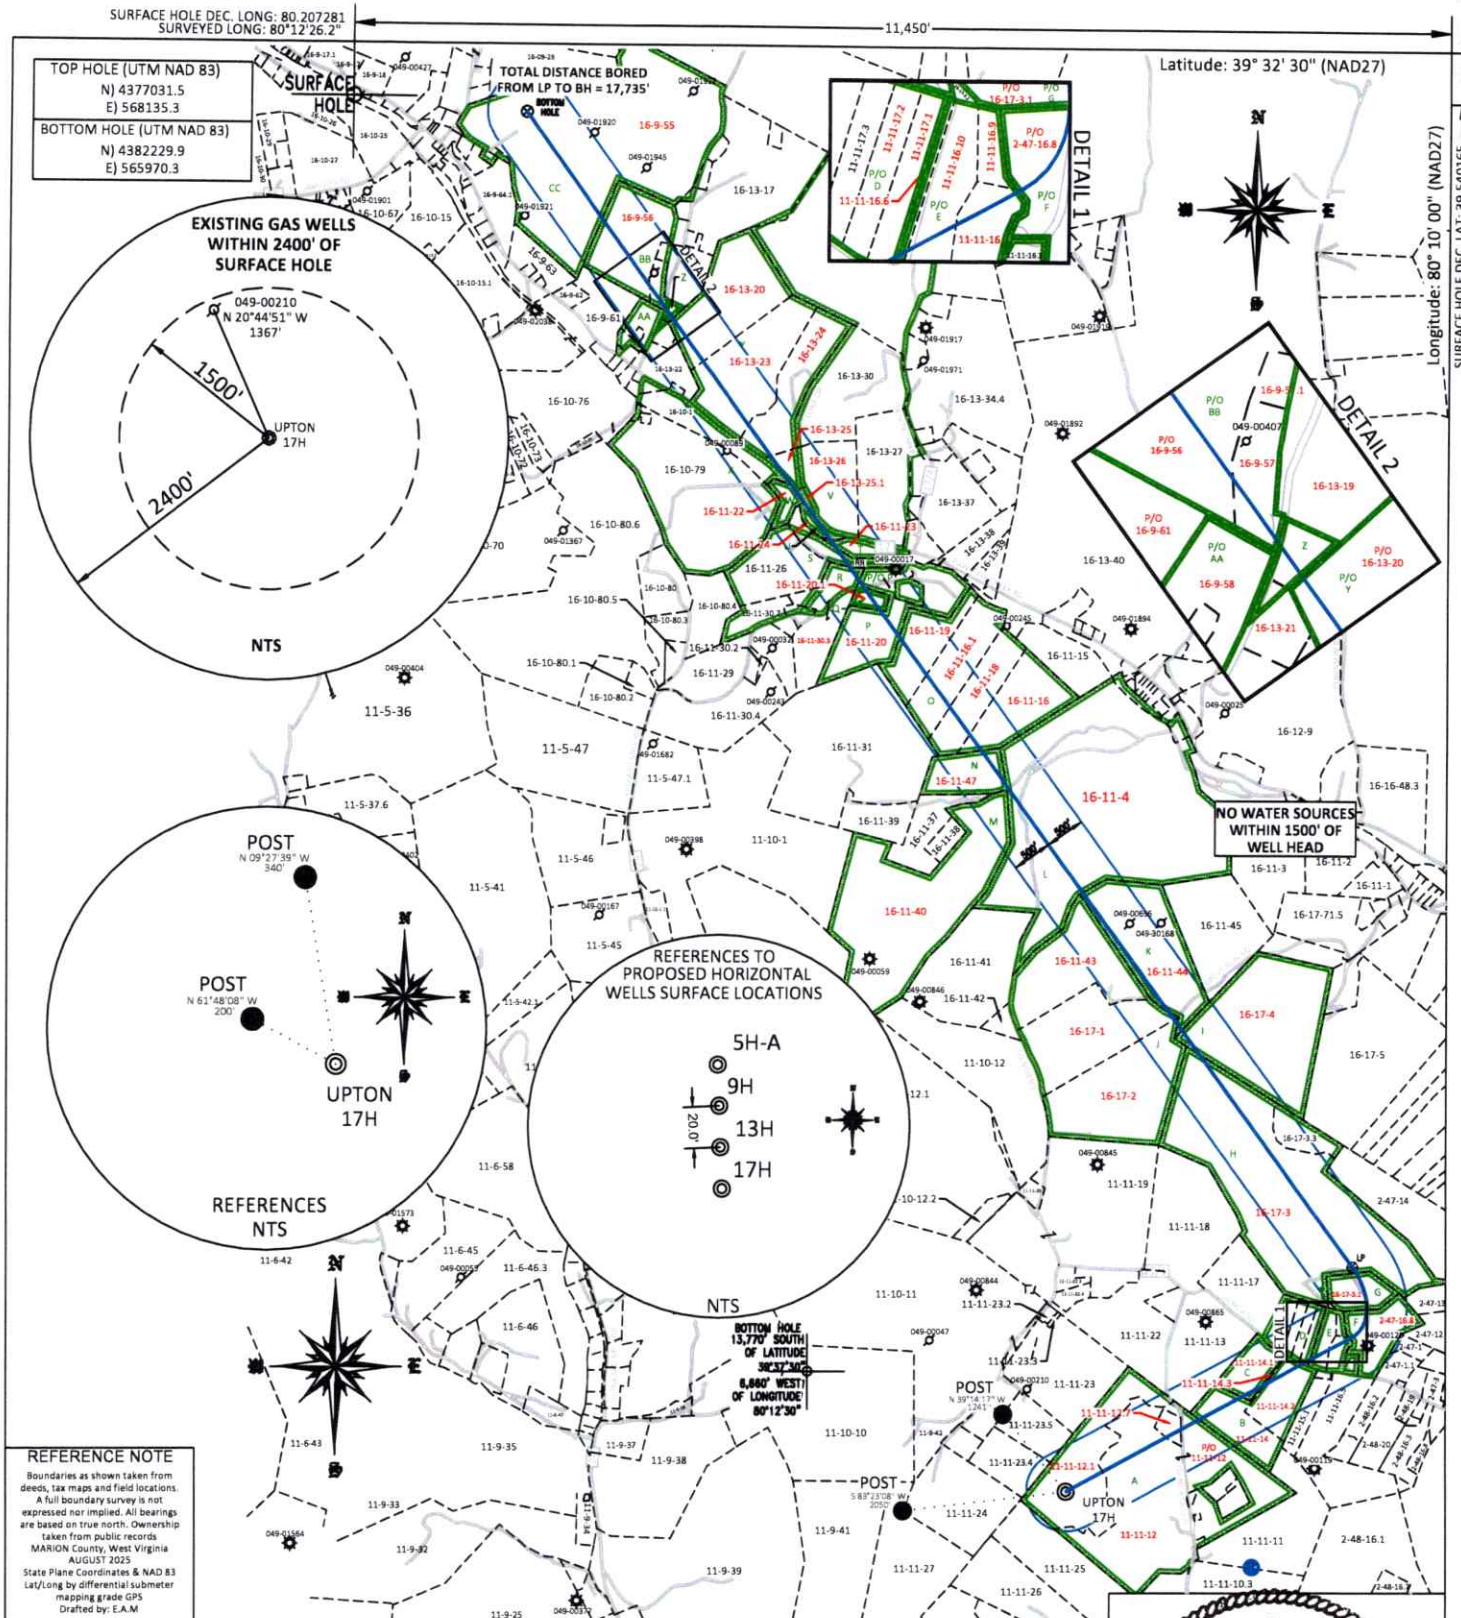

FILE #: NEE14
DRAWING #: 4065
SCALE: PLAT: 1" = 2400' TICK MARK: 1" = 2000'
MINIMUM DEGREE OF ACCURACY: 1/200
PROVEN SOURCE OF ELEVATION: SUBMETER MAPPING GRADE GPS

I, THE UNDERSIGNED, HEREBY CERTIFY THAT THIS PLAT IS CORRECT TO THE BEST OF MY KNOWLEDGE AND BELIEF AND SHOWS ALL THE INFORMATION REQUIRED BY LAW AND THE REGULATIONS ISSUED AND PRESCRIBED BY THE DEPARTMENT OF ENVIRONMENTAL PROTECTION.
Signed: *[Signature]*
L.L.S. #2124 : Ernest J. Benchek III

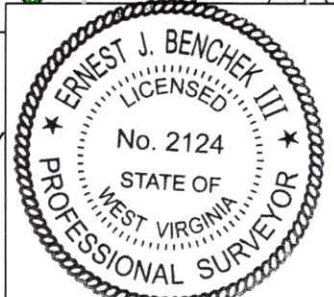

(+) DENOTES LOCATION OF WELL ON UNITED STATES TOPOGRAPHIC MAPS
WYDEP
OFFICE OF OIL & GAS
601 57TH STREET
CHARLESTON, WV 25304
Well Type: ☐ Oil ☐ Waste Diposal ☐ Production ☐ Deep ☒ Gas ☐ Liquid Injection ☐ Storage ☒ Shallow
WATERSHED: BUFFALO CREEK
COUNTY/DISTRICT: MARION / LINCOLN
SURFACE OWNER: MARION NATURAL ENERGY LLC
OIL & GAS ROYALTY OWNER: Benjamin J. Johnson, et al.
LEASE NUMBERS:
DATE: SEPTEMBER 12, 2025
OPERATOR'S WELL #: UPTON 17H
API WELL #: 47 49 D2601
STATE COUNTY PERMIT
PROPOSED ELEVATION: 1,372.32'
QUADRANGLE: GRANT TOWN
ACREAGE: 106.48 +/-
ACREAGE: 1310.80 +/-
10/31/2025
TARGET FORMATION: MARCELLUS
WELL OPERATOR: MARION NATURAL ENERGY LLC
ADDRESS: 707 VIRGINIA STREET EAST, SUITE 1200
CITY: CHARLESTON STATE: WV ZIP CODE: 25301
ESTIMATED DEPTH: TVD: 7,987' TMD: 27,861'
DESIGNATED AGENT: L. Brett Loflin
ADDRESS: 707 VIRGINIA STREET EAST, SUITE 1200
CITY: CHARLESTON STATE: WV ZIP CODE: 25301
DRILL ☒ CONVERT ☐ DRILL DEEPER ☐ REDRILL ☐ FRACTURE OR STIMULATE ☒
PLUG OFF FORMATION ☐ PERFORATE NEW FORMATION ☐ PLUG & ABANDON ☐
CLEAN OUT & REPLUG ☐ OTHER CHANGE ☐ (SPECIFY):

	PROPERTY OWNER INDEX
11-11-12.1	MARION NATURAL ENERGY LLC
11-11-12	JERRY N & BARBARA J BLAND
11-11-12.7	DOUGLAS P TOOTHMAN
11-11-14	DAVID L SCHOEWE
11-11-14.3	DAVID L SCHOEWE
11-11-14.2	HEATHER E & RYAN WARD
11-11-14.1	TRACY A COPPOLA
11-11-17.2	BRANDON S & LISA M FLOWER
11-11-17.1	BRANDON S & LISA M FLOWER
11-11-16.6	JILL S & SHELLEY L POE CO TRS OF THE JUDITH L POE
11-11-16.10	JILL S & SHELLEY L POE CO TRS OF THE JUDITH L POE
11-11-16	DANIEL C & AGNES E POE (LIFE 1062-902)
11-11-16.9	STEVEN D & SUSANNAH G POE
2-47-16.8	STEVEN D & SUSANNAH G POE
16-17-3.1	STEVEN D & SUSANNAH G POE
16-17-3	JUDITH L POE (LIFE 1232-733)
16-17-4	MARY JO MAHAFFEY (TOD 1226-491)
16-17-2	MARY JO MAHAFFEY (TOD 1226-491)
16-17-1	MARY JO MAHAFFEY (TOD 1226-491)
16-11-44	GEORGE Q & DANA D MILLER
16-11-43	MARY JO MAHAFFEY (TOD 1226-491)
16-11-4	WILLIAM K BOYLEN JR (DBA BOYLEN TIMBER COMPANY)
16-11-40	DAVID B & DELAINA S KUCISH
16-11-47	WILLIAM K BOYLEN JR (DBA BOYLEN TIMBER COMPANY)
16-11-16	WILLIAM K BOYLEN JR (DBA BOYLEN TIMBER COMPANY)
16-11-18	WILLIAM K BOYLEN JR (DBA BOYLEN TIMBER COMPANY)
16-11-16.1	WILLIAM K BOYLEN JR (DBA BOYLEN TIMBER COMPANY)
16-11-19	WILLIAM K BOYLEN JR (DBA BOYLEN TIMBER COMPANY)
16-11-20	THEODORE M OPRON (1196-540)
16-11-20.1	MICHAEL L & ALBERTA L MICK TENNANT (CONTR 936-816)
16-11-30.3	CARL H WITT JR & GREGORY G CARRUBA
16-11-23	MICHAEL & LINDA PERRY IDLEMAN
16-11-24	BLAINE I COOK OR RANDA L SWANN
16-13-25.1	ROBERT G & MARY E MASTERS (TOD 1290-1016)
16-11-22	RICHARD D & AMY M WALLS
16-13-26	JOSEPH S & SHARON J TENNANT
16-13-25	ROBERT G & MARY E MASTERS (TOD 1290-1016)
16-13-24	RICHARD F CURTIS JR
16-13-23	CHARLES W WILSON
16-13-20	MATTHEW N NULL
16-13-19	RONNIE L HENDERSON
16-9-58	RONALD F & BONNIE L MORRIS
16-9-57	JIMMY G WEAVER
16-9-56	JAMES D WHETSEL
16-9-55	GARETT E MOCK &/ JEFFREY J & SANDRA J MOORE

	LEASE INDEX		
A	WV-049-106694-002	P	WV-049-106828-001
B	WV-049-107016-001	Q	WV-049-106488-001
C	WV-049-000212-001 – LA	R	WV-049-106691-001
D	WV-049-106804-005	S	WV-049-106685-006
E	WV-049-106637-003	T	WV-049-106788-001
F	WV-049-106637-003	U	WV-049-204329-001
G	WV-049-107174-001	V	WV-049-106626-001
H	WV-049-106953-002	W	WV-049-106702-001
I	WV-049-106237-004	X	WV-049-204329-001
J	WV-049-104627-000	Y	WV-049-106560-001
K	WV-049-086250-001	Z	WV-049-106582-003
L	WV-049-206811-001	AA	WV-049-106995-001
M	WV-049-106599-001	BB	WV-049-106772-001
N	WV-049-106808-001	CC	WV-049-000212-001 – LA
O	WV-049-086202-001		

10/31/2025

FILE #: NEE14	DATE: SEPTEMBER 12, 2025
DRAWING #: 4065	OPERATOR'S WELL #: UPTON 17H
SCALE: N/A	API WELL #: 47 49 STATE COUNTY PERMIT D2601