


LATITUDE 39 35

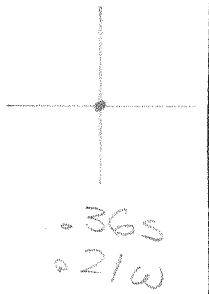

LONGITUDE 80 22 30

7.5 OGIS topo location

7.5' loc _____ 15' loc _____
 (calc.) _____

Company _____

Farm L. R. METZ 1

Quad GLOVER GAP

County MARION

District MANNINGTOWN

WELL LOCATION MAP

File No. 30750

L. R. METZ NO. 1 WELL.

Mannington District, Marion County, W. Va.
 By Earl S. Goodwin, Special Receiver for S. E. Elliott, Home Savings Bank
 Bldg., Fairmont, W. Va.
 Abandoned under permit Mar-.....-A?
 On 5 1/2 acres, on Fyles Fork.
 Elevation, 1198' L.
 Surface owned by E. R. Cain, Metz, W. Va., and minerals by Jamison
 Coal & Coke Co., Mannington, W. Va.
 Drilling commenced Nov. 1924; completed Jan. 1925.
 Shot Jan. 1925, at 2955-2965', with 10 qts. nitroglycerine.
 Oil, 3 bbls., 1st 2 1/2 hrs.
 Fresh water, 2322 (salt?) Salt water, none of record.
 6 1/2" casing, 2165'.
 Coal was encountered at 807-811 and 908-915'.
 Oil well. Record to Dept. of Mines dated Sept. 13, 1951.
 Record to RCT from Mrs. Griffith Feb. 29, 1952. Old File No. 825.

	Top.	Bottom.
Conductor	0	12
Mapletown (Sewickley) Coal, black(SLM)	807	811
Pittsburgh Coal, black (SLM)	908	915
Little Dunkard Sand	1295	1310
Big Dunkard Sand	1390	1440
Gas Sand	1612	1692
1st Salt Sand	1700	1748
2nd Salt Sand	1790	1940
Maxton Sand	2050	2075
Little Lime	2120	2130
Pencil Cove	2130	2145
Big Injun Sand (oil and water, 2322')	2212	2367
Fifty-foot Sand	2868	2917
Thirty-foot Sand (oil, 2958'SLM)	2953	2973
Total depth (SLM)		2975



STATE OF WEST VIRGINIA
DEPARTMENT OF MINES
OIL AND GAS DIVISION

820

Permit No. MAR-758-A

WELL RECORD

Oil or Gas Well Oil
(KIND)

Company Earl S. Goodwin, Special Receiver for S. N. Elliott
Home Savings Bank Building, Fairmont, W. Va.
Address _____
Farm L. R. Metz Acres 51 1/2
Location (waters) Pyles Fork Creek
Well No. 1 Elev. 1198
District Mannington County Marion
The surface of tract is owned in fee by E. R. Cain
Address Metz, West Virginia
Mineral rights are owned by Jamison Coal and Coke
Company Address Farmington, W. Va.
Drilling commenced November 1924
Drilling completed January 1925
Date Shot January 1925 From 2955 To 2965
With 10 quarts Nitroglycerin


Used in Drilling	Left in Well	Packers
Casing and Tubing		
Size		Kind of Packer
16 <u>6 5/8</u>	<u>2165</u>	
13		
10		Size of
8 1/4		
6 1/2		Depth set
5 3/16		
3		Perf. top
2		Perf. bottom
Liners Used		Perf. top
		Perf. bottom

Open Flow /10ths Water in _____ Inch
/10ths Merc. in _____ Inch
Volume _____ Cu. Ft.
Rock Pressure _____ lbs. _____ hrs.
Oil _____ bbls., 1st 24 hrs.
Fresh water 2322 feet _____ feet
Salt water none of record feet _____ feet

CASING CEMENTED _____ SIZE _____ No. Ft. _____ Date _____

COAL WAS ENCOUNTERED AT 807 FEET _____ INCHES
_____ FEET _____ INCHES 908 FEET _____ INCHES
_____ FEET _____ INCHES _____ FEET _____ INCHES

Formation	Color	Hard or Soft	Top	Bottom	Oil, Gas or Water	Depth Found	Remarks
Conductor			0	12'			
Mapletown Coal	Black		807	811			S. L. M.
Pittsburgh Coal	Black		908	915			S. L. M.
Little Dunkard			1295	1310			
Big Dunkard			1390	1440			
Gas Sand			1612	1692			
1st Salt Sand			1700	1748			
2nd Salt Sand			1790	1940			
Maxon Sand			2050	2075			
Little Lime			2120	2130			
Pencil Cave			2130	2145			
Big Injun			2212	2367	Oil & Water	2322	
Fifty Foot			2868	2917			
Thirty Foot			2953	2973	Oil	2958	S. L. M.
Total Depth				2975			S. L. M.

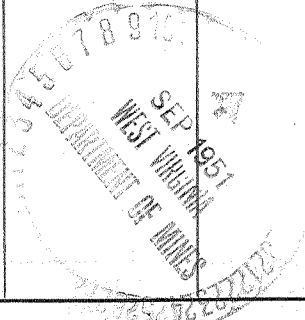

(Over) FEB 29 1952

