


FILE NO. 2012-11377  
 DRAWING NO. 2012-11377  
 SCALE 1" = 200'  
 MINIMUM DEGREE OF ACCURACY 1 IN 5000  
 PROVEN SOURCE OF HELICOPTER ELEVATION PAD 637.01

I THE UNDERSIGNED, HEREBY CERTIFY THAT THIS PLAT IS CORRECT TO THE BEST OF MY KNOWLEDGE AND BELIEF AND SHOWS ALL THE INFORMATION REQUIRED BY LAW AND THE REGULATIONS ISSUED AND PRESCRIBED BY THE DEPARTMENT OF MINES.  
 (SIGNED) Henry M. Parsons  
 R.P.E. \_\_\_\_\_ L.L.S. NO. 98

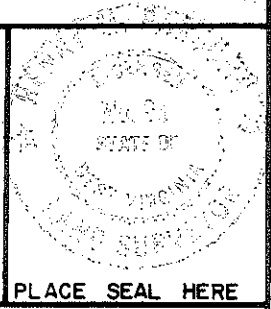

(+) DENOTES LOCATION OF WELL ON UNITED STATES TOPOGRAPHIC MAPS  
 FORM IV-6  
 (8-78)



DATE JUNE 11, 2012  
 OPERATOR'S WELL NO. 9  
 API WELL NO. 47-051-313  
 STATE COUNTY PERMIT


Division of Environmental Protection  
 Office of Oil & Gas

WELL TYPE: OIL \_\_\_ GAS \_\_\_ LIQUID INJECTION X WASTE DISPOSAL \_\_\_  
 (IF "GAS", PRODUCTION \_\_\_ STORAGE \_\_\_ DEEP \_\_\_ SHALLOW \_\_\_)  
 LOCATION: ELEVATION 635 WATER SHED OHIO RIVER  
 DISTRICT FRANKLIN COUNTY MARSHALL  
 QUADRANGLE NEW MARTINSVILLE, W.VA - OHIO  
 SURFACE OWNER PPG INDUSTRIES, INC. ACREAGE N/A  
 OIL & GAS ROYALTY OWNER PPG INDUSTRIES, INC. LEASE ACREAGE N/A  
 LEASE NO. \_\_\_\_\_  
 PROPOSED WORK: DRILL \_\_\_ CONVERT \_\_\_ DRILL DEEPER \_\_\_ REDRILL \_\_\_ FRACTURE OR STIMULATE \_\_\_ PLUG OFF OLD FORMATION \_\_\_ PERFORATE NEW FORMATION \_\_\_ OTHER PHYSICAL CHANGE IN WELL (SPECIFY) INSTALLING 5/2" X 17 BL/FOOT LINER  
 PLUG AND ABANDON \_\_\_ CLEAN OUT AND REPLUG \_\_\_  
 TARGET FORMATION SALINA ESTIMATED DEPTH TOP OF SALT 6705'  
 WELL OPERATOR PPG IND., INC. DESIGNATED AGENT JO THOMAS HORAN  
 ADDRESS P.O. BOX 91 ADDRESS SAME  
NEW MARTINSVILLE WV 26155

CHARLESTON BLUEPRINT 092941

Charleston, WV

06/22/2012

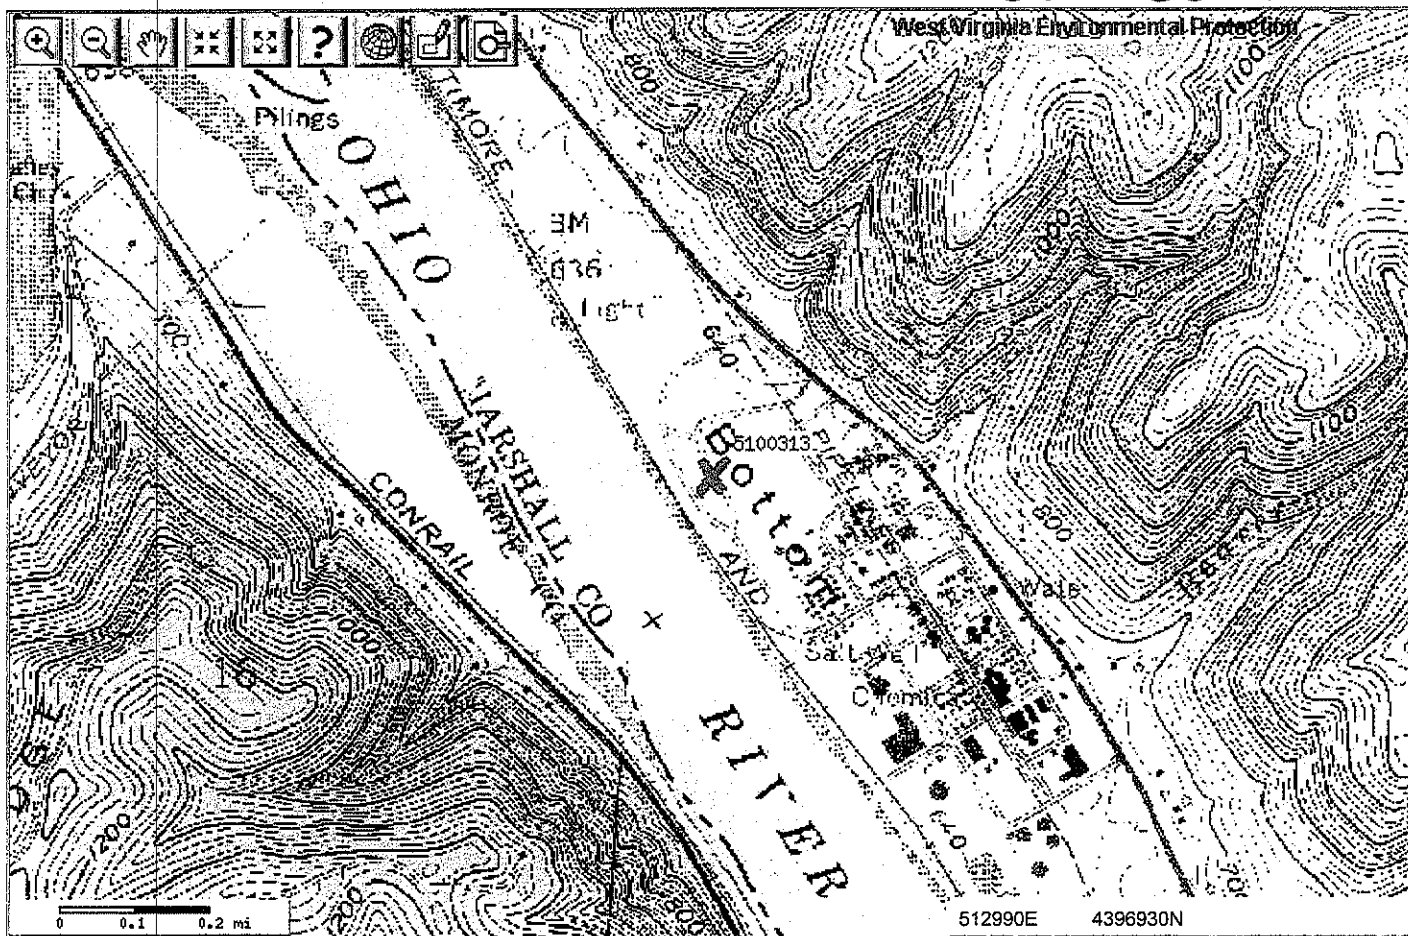

map layers overview map locate query results help about

on query layer

- County Boundaries
- 2007 Aerial Photography
- USGS Topographic Map
- hillshade
- FEMA Q3 Floodplain
- Mining Permit Boundaries

legend

- county
- 
- 
- 
- 100 Year
- 500 Year
- Not Started
- Inactive
- Active
- Reclamation
- Released
- Revoked