


5100 576P

Well is located on topo map 7,518 feet south of Latitude: 39° 45' 00"


Well is located on topo map 163 feet west of Longitude: 80° 45' 00"

WELL LOCATION
 UTM 17-NAD83
 N:4397749.26
 E:521374.24
 NAD83, WV NORTH
 N:450218.12
 E:1616786.07
 LAT/LOG DATUM-WGS84
 LAT:39°43'45.696"
 LON:80°45'02.088"

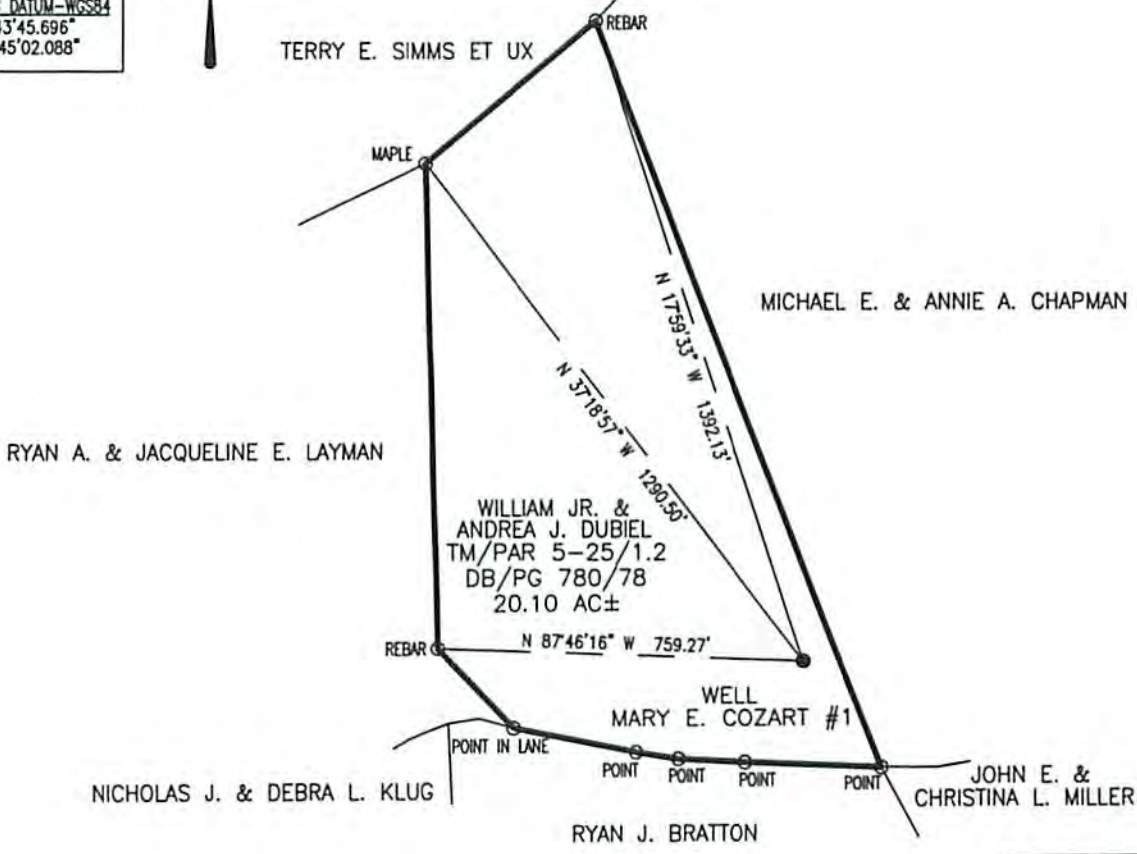

Blue Mountain Inc.
 10125 MASON DIXON HIGHWAY
 BURTON, WV 26562
 PHONE: (304) 662-6486

NOTE:
 It is not the purpose or intention of this plat to represent surveyed locations of the surface or mineral parcels depicted hereon. The location of the boundary lines, as shown, are based on record deed descriptions, field evidence found and/or tax map position, unless otherwise noted.

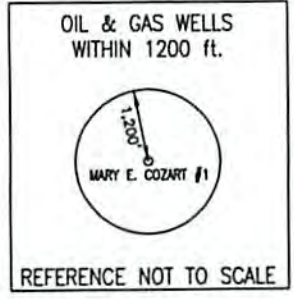

FILE #: MARY E. COZART #1
 DRAWING #: MARY E. COZART #1
 SCALE: 1" = 400'
 MINIMUM DEGREE OF ACCURACY: 1/2500
 PROVEN SOURCE OF ELEVATION: U.S.G.S. MONUMENT THOMAS 1498.81'

I, THE UNDERSIGNED, HEREBY CERTIFY THAT THIS PLAT IS CORRECT TO THE BEST OF MY KNOWLEDGE AND BELIEF AND SHOWS ALL THE INFORMATION REQUIRED BY LAW AND THE REGULATIONS ISSUED AND PRESCRIBED BY THE DEPARTMENT OF ENVIRONMENTAL PROTECTION.

Signed: [Signature]
 R.P.E.: _____ L.L.S.: P.S. No. 2000



(+) DENOTES LOCATION OF WELL ON UNITED STATES TOPOGRAPHIC MAPS WVDEP
 OFFICE OF OIL & GAS
 601 57TH STREET
 CHARLESTON, WV 25304



DATE: FEBRUARY 23, 2014
 OPERATOR'S WELL #: MARY E. COZART #1
 API Well # 051 00576
 Office of Oil & Gas STATE COUNTY PERMIT

Well Type: Oil Waste Disposal Production Deep
 Gas Liquid Injection Storage Shallow

WATERSHED: FISH CREEK ELEVATION: 1236'

COUNTY/DISTRICT: MARSHALL / FRANKLIN QUADRANGLE: NEW MARTINSVILLE, WV 7.5'

SURFACE OWNER: WILLIAM JR. & ANDREA J. DUBIEL ACREAGE: 20.10±


OIL & GAS ROYALTY OWNER: _____ ACREAGE: _____

DRILL CONVERT DRILL DEEPER REDRILL FRACTURE OR STIMULATE
 PLUG OFF OLD FORMATION PERFORATE NEW FORMATION PLUG & ABANDON
 CLEAN OUT & REPLUG OTHER CHANGE (SPECIFY): _____

TARGET FORMATION: GORDON SAND ESTIMATED DEPTH: 2825'

WELL OPERATOR LEATHERWOOD, INC. DESIGNATED AGENT SETH WILSON
 Address 1001 CONSOL ENERGY DRIVE Address 700 HAMPTON CENTER, SUITE K
 City CANONSBURG State PA Zip Code 15317 City MORGANTOWN State WV Zip Code 26505

05/08/2015

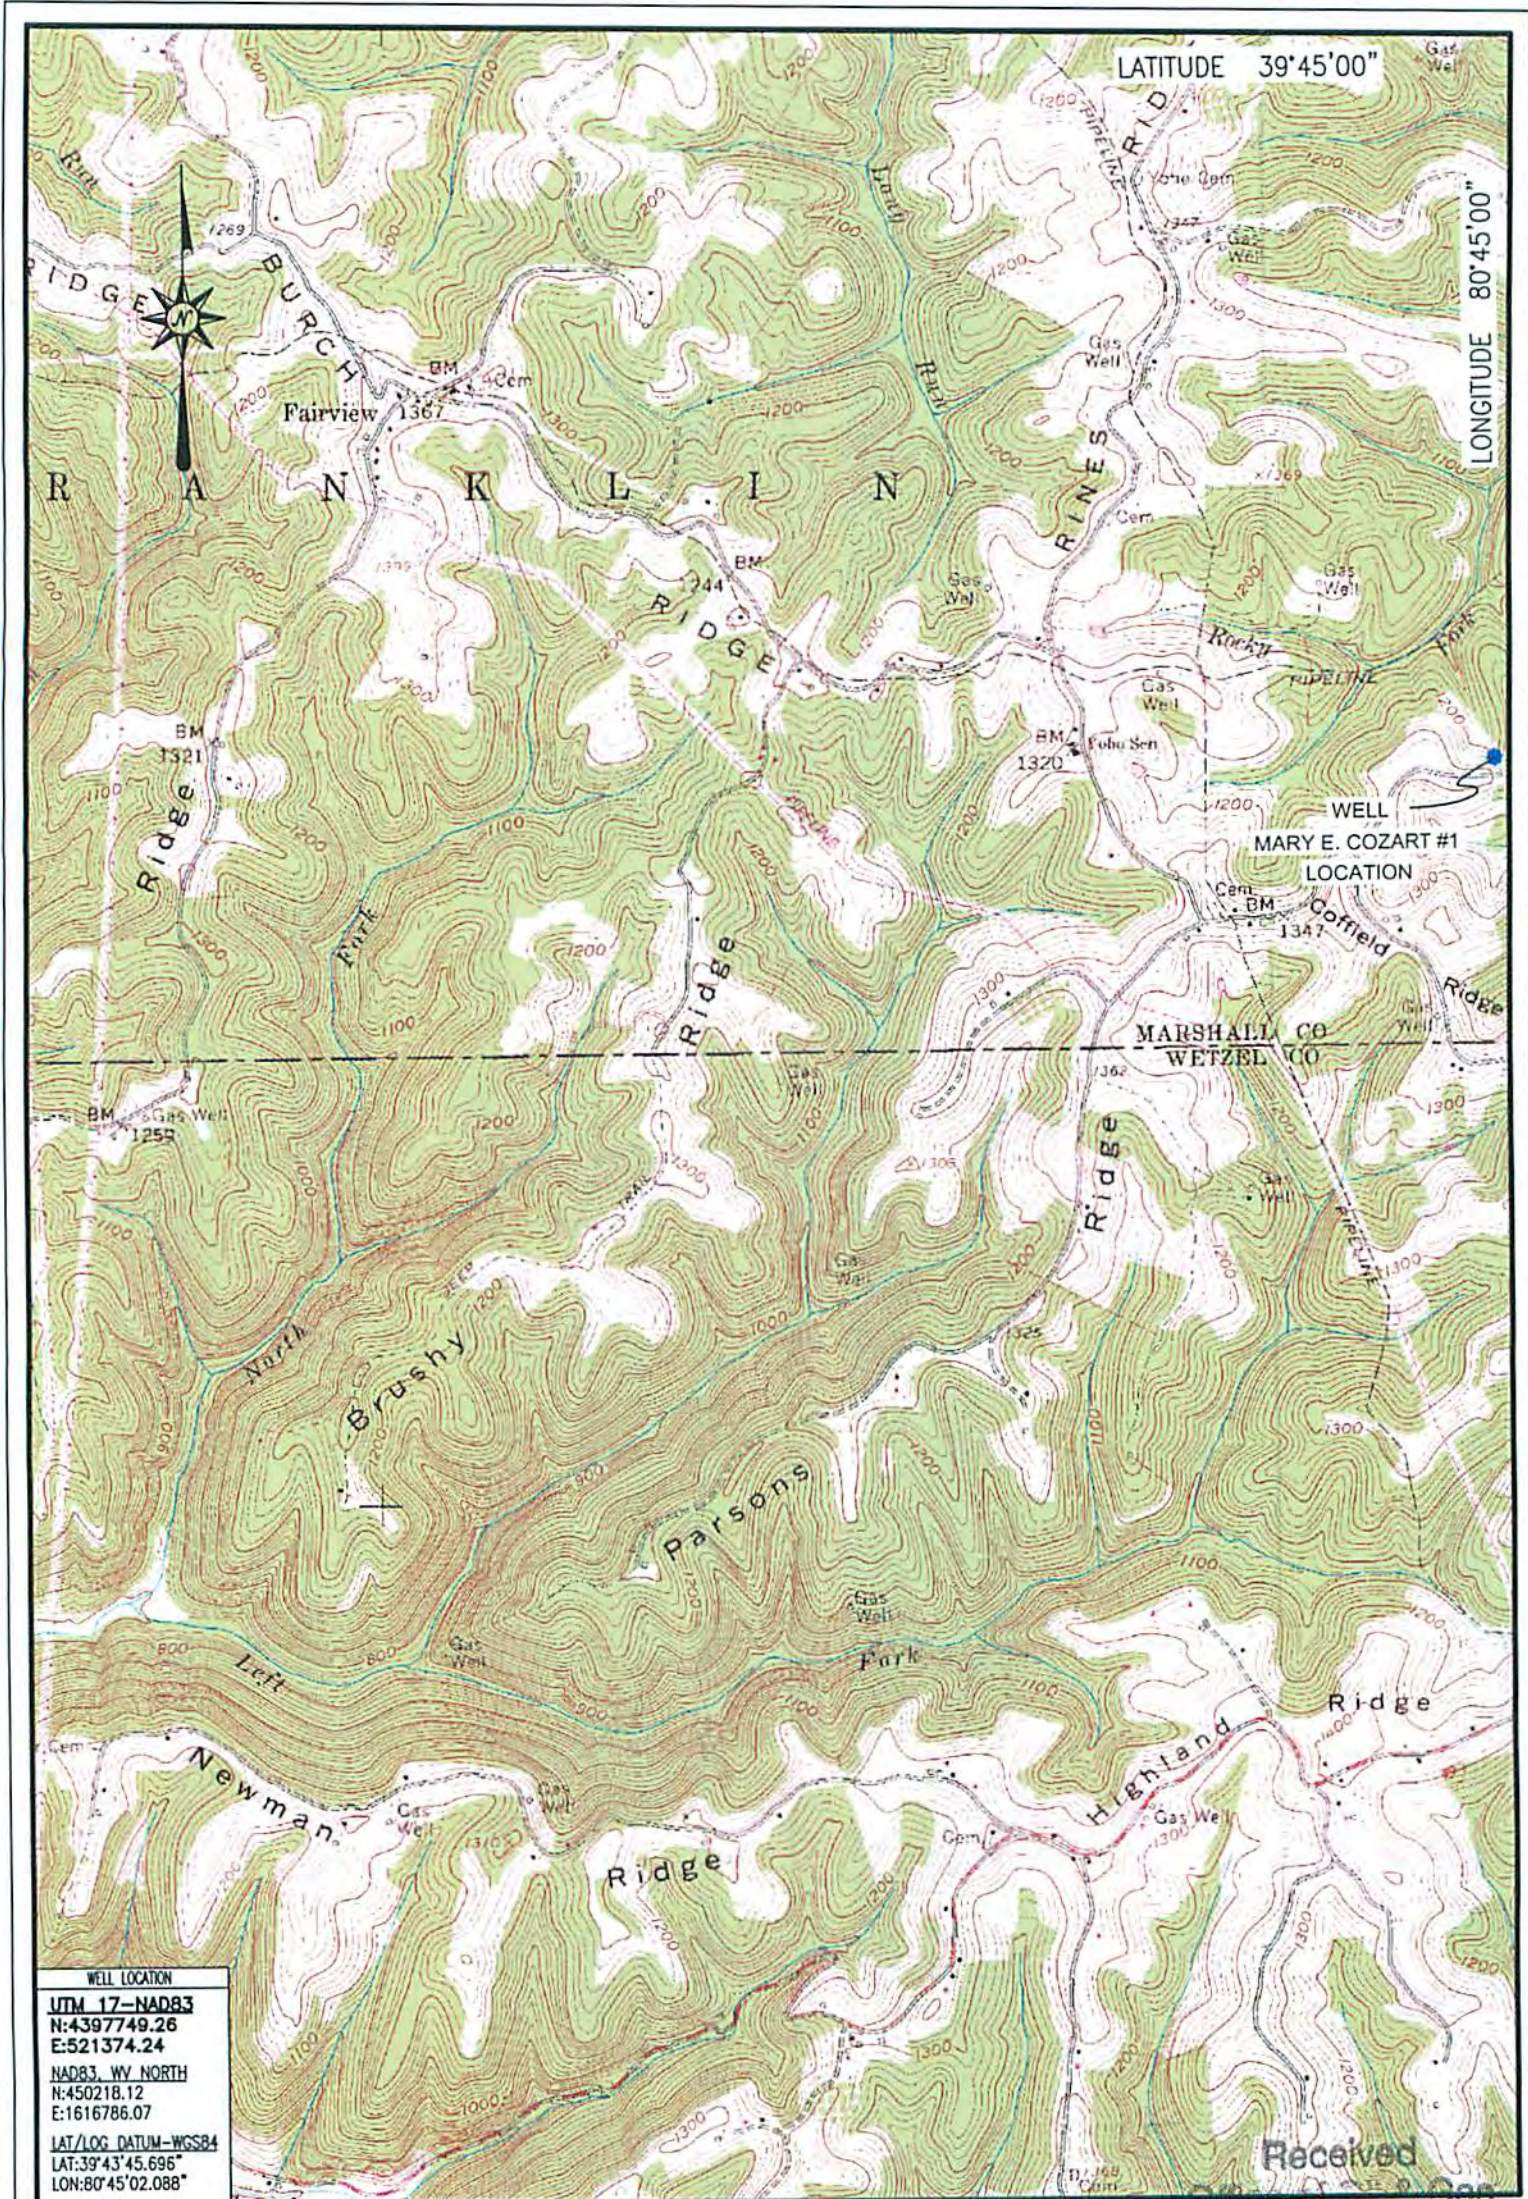

LOCATION MAP
FEBRUARY 23, 2014

MAR 24 2015

Blue Mountain Inc.
 10125 MASON DIXON HIGHWAY
 BURTON, WV 26562
 PHONE: (304) 662-6486

MARY E. COZART #1
 NEW MARTINSVILLE QUADRANGLE
 WEST VIRGINIA

