


51-870c

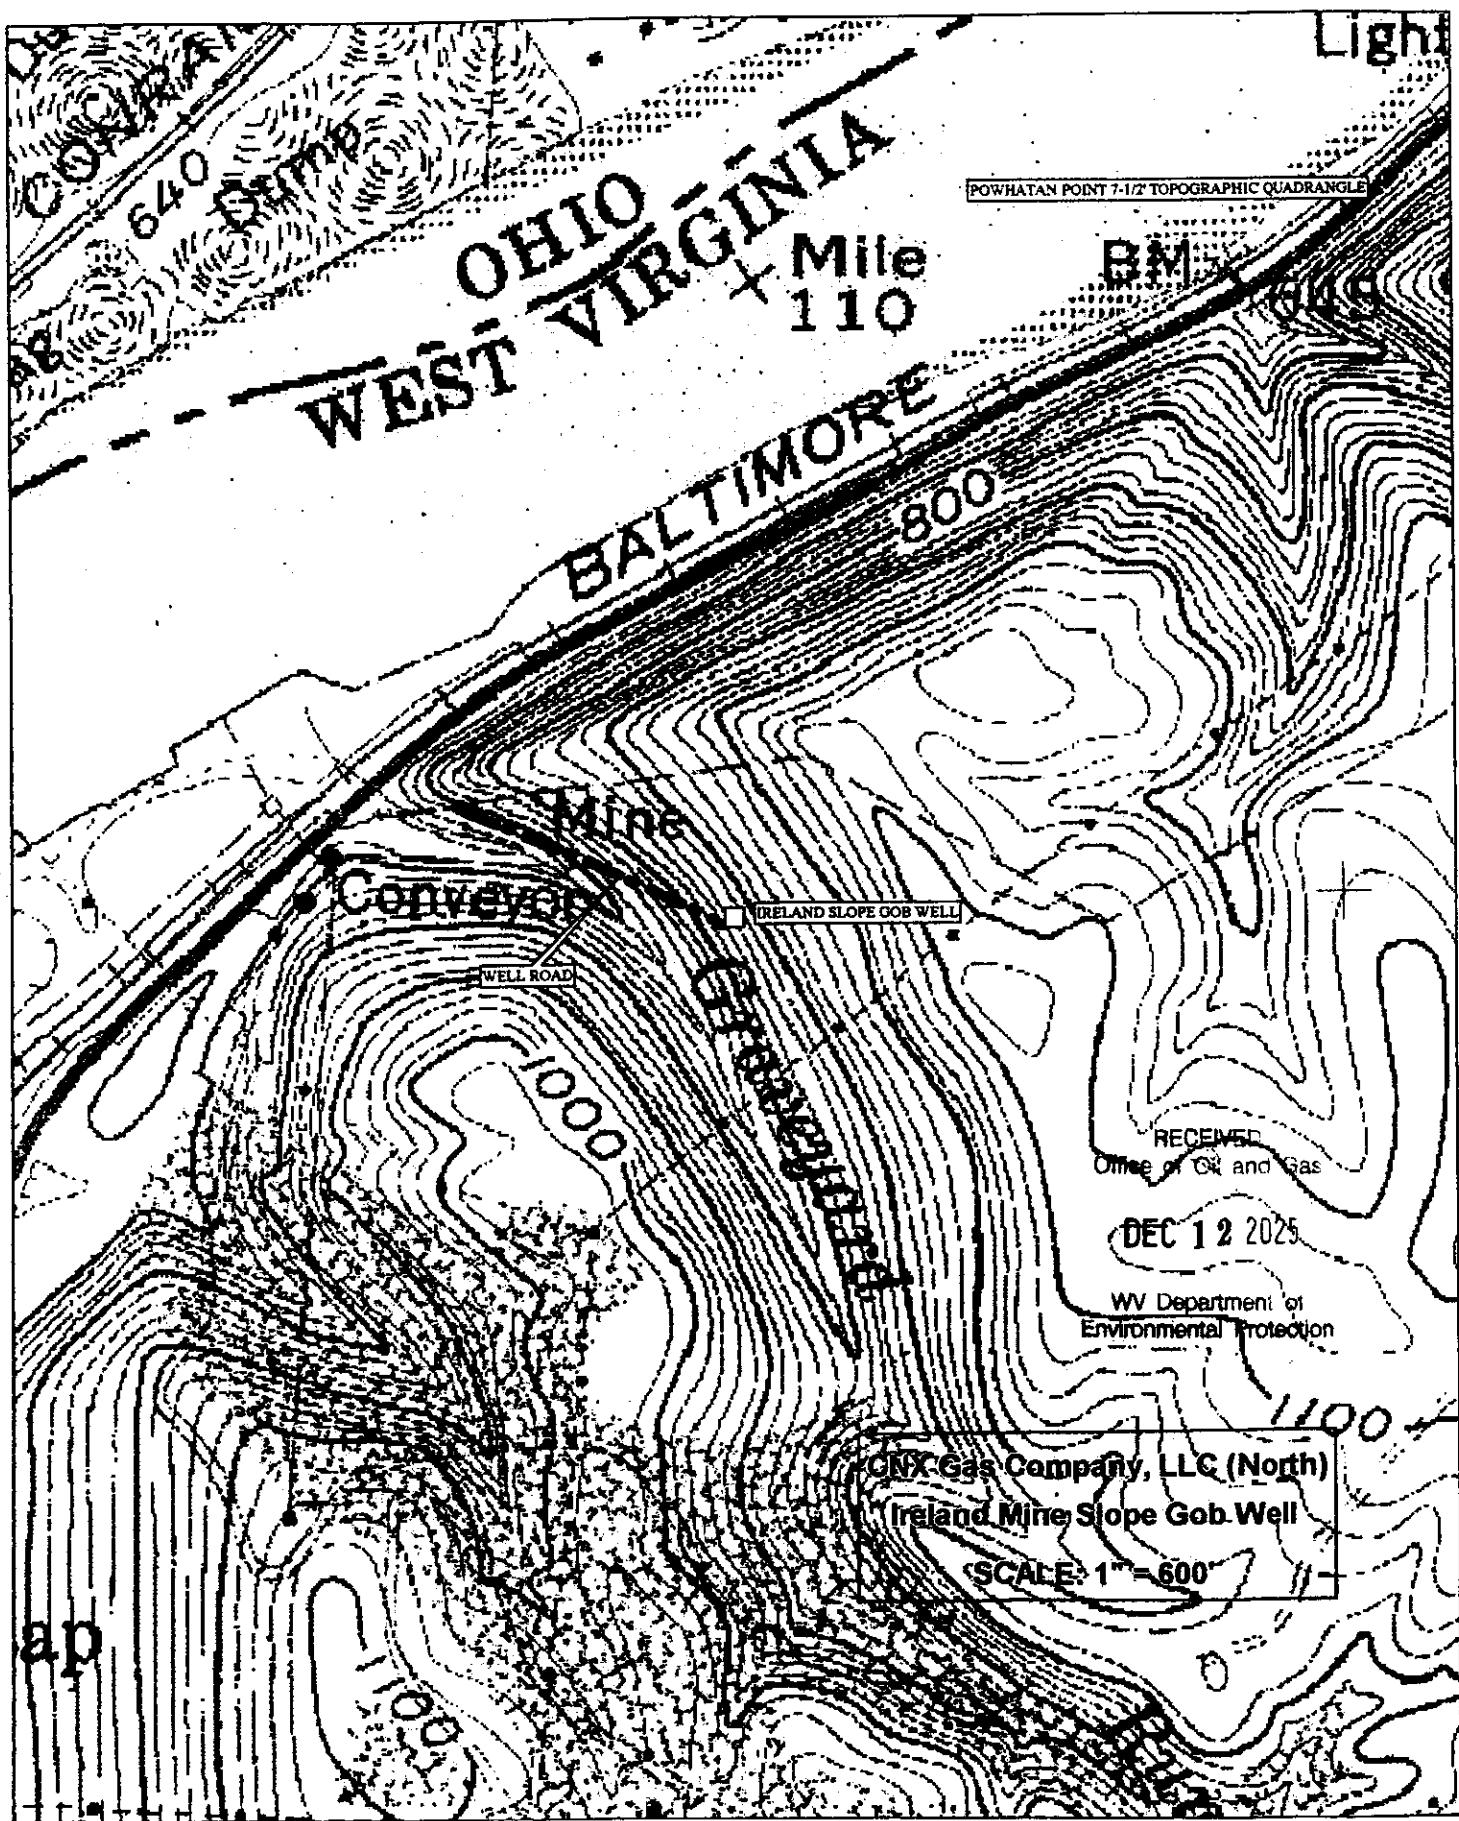


(+) DENOTES LOCATION OF WELL  
ON U.S.G.S. TOPOGRAPHIC MAP

N

80 47 30

LONGITUDE

8959.3'

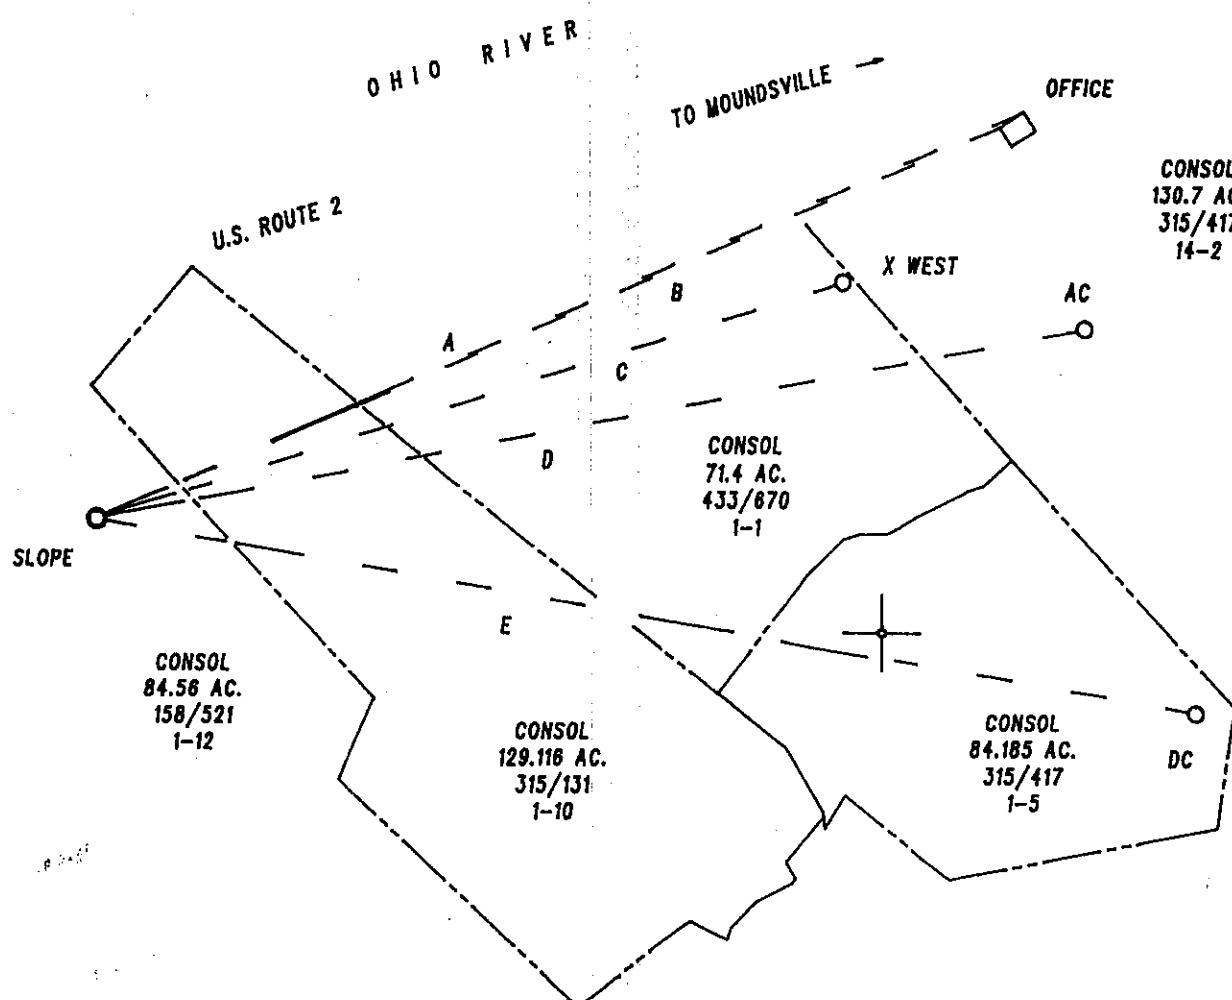

## NOTE :


- 1) CONSOLIDATION COAL COMPANY OWNS THE MINERAL ON THIS TRACT.
- 2) THIS WELL IS AN EXISTING VENTILATION BOREHOLE BEING CONVERTED TO A CBM GOB WELL.

A - N 66 32 28 E 5312.39'  
 B - N 66 48 51 E 5164.44'  
 C - N 72 37 09 E 4114.26'  
 D - N 79 10 58 E 5288.31'  
 E - S 80 03 27 E 5861.16'

FILE NO.	02-IRE-01
DRAWN BY :	R.A. KITZMILLER
SCALE :	1 : 1000'
MIN. DEGREE OF ACCURACY	1 / 200'
PROVEN SOURCE OF ELEVATION :	
GPS	

I THE UNDERSIGNED, HEREBY CERTIFY THAT  
THIS PLAT IS CORRECT TO THE BEST OF MY  
KNOWLEDGE AND BELIEF AND SHOWS ALL THE  
INFORMATION REQUIRED BY LAW AND THE REGU-  
LATIONS ISSUED AND PRESCRIBED BY THE  
DIVISION OF ENVIRONMENTAL PROTECTION.

(SIGNED) *Robert A. Kitzmiller*  
Professional Surveyor No. 835

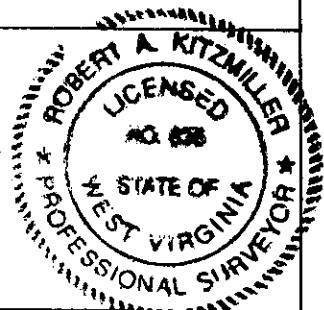

WV. DEPT. OF ENVIRONMENTAL PROTECTION  
OFFICE OF OIL AND GAS DIVISION  
1356 HANSFORD STREET  
CHARLESTON, WV. 25301

DATE JUNE 19, 2002  
OPERATOR'S WELL NO. SLOPE  
API WELL NO.  
47 - 051 - 870C  
STATE COUNTY PERMIT NO.

WELL TYPE:	OIL <input type="checkbox"/>	GAS <input type="checkbox"/>	CBM <input checked="" type="checkbox"/>	LIQUID INJECTION <input type="checkbox"/>	WASTE DISPOSAL <input type="checkbox"/>
IF "GAS", PRODUCTION	<input checked="" type="checkbox"/>	STORAGE <input type="checkbox"/>	DEEP <input type="checkbox"/>	SHALLOW <input checked="" type="checkbox"/>	
LOCATION: ELEVATION	875'	WATERSHED	GRAVEYARD RUN OF THE OHIO RIVER		
DISTRICT	FRANKLIN	COUNTY	MARSHALL		
QUADRANGLE	POWHATAN POINT	NEAREST TOWN	MOUNDSVILLE		
SURFACE OWNER	CONSOLIDATION COAL COMPANY	ACREAGE	84.56 AC.		
OIL & GAS ROYALTY OWNER	* See Note	LEASE ACREAGE	---		
LEASE NO. ---					
PROPOSED WORK:	DRILL <input type="checkbox"/>	CONVERT <input type="checkbox"/>	DRILL DEEPER <input type="checkbox"/>	REDRILL <input type="checkbox"/>	FRACTURE OR STIMULATE <input type="checkbox"/>
	PLUG OFF OLD FORMATION <input type="checkbox"/>		PERFORATE NEW FORMATION <input type="checkbox"/>		
	OTHER PHYSICAL CHANGE IN WELL (SPECIFY) EXISTING VENTILATION BOREHOLE BEING CONVERTED				
TARGET FORMATION	PITTSBURGH				
WELL OPERATOR	CNX GAS COMPANY LLC. (NORTH)				
ADDRESS	1800 WASHINGTON ROAD PITTSBURGH, PA. 15421-1421				
ESTIMATED DEPTH 1345'					
DESIGNATED AGENT	EDWIN L. MERRIFIELD				
ADDRESS	116 1/2 HUNSAKER STREET FAIRMONT, WV. 26554				