



west virginia department of environmental protection

Office of Oil and Gas
601 57th Street SE
Charleston, WV 25304
(304) 926-0450
(304) 926-0452 fax

Earl Ray Tomblin, Governor
Randy C. Huffman, Cabinet Secretary
www.dep.wv.gov

June 10, 2016

FINAL INSPECTION REPORT

Well Permit Cancelled

TRANS ENERGY, INC.,

The FINAL INSPECTION REPORT for the CANCELLED permit, API Well Number: 47-5101595, issued to TRANS ENERGY, INC., and listed below has been received in this office. The permit has been cancelled as of 3/27/2015.

James Martin
Chief

Operator: TRANS ENERGY, INC.
Operator's Well No: MARTINEZ 2H
Farm Name: FERNANDA MARTINEZ, ET AL
API Well Number: 47-5101595
Date Issued: 03/27/2013

Date Cancelled: 03/27/2015

Promoting a healthy environment.

06/10/2016

CANCELLED

bottom hole 80°31' 19.20" (80.522000)

6200'

top hole 80°31' 28.92" (80.524700)

6905'

LATITUDE

39°55' 00"

80°30' 00"

LONGITUDE

12825'

19880'



top hole 39°52' 52.56" (39.881266)

bottom hole 39°51' 44.80" (39.862444)

top hole
 WV NORTH NAD. 27
 N: 504733.275
 E: 1712433.259
 McELROY MINE
 COORD.
 N: -52561.645
 E: 106648.944

UTM NAD 83
 top hole
 N: 4414696
 E: 540659
 bottom hole
 N: 4412602
 E: 540901


**MARTINEZ
 +/- 457 ACRE
 LEASE**

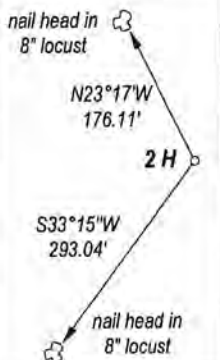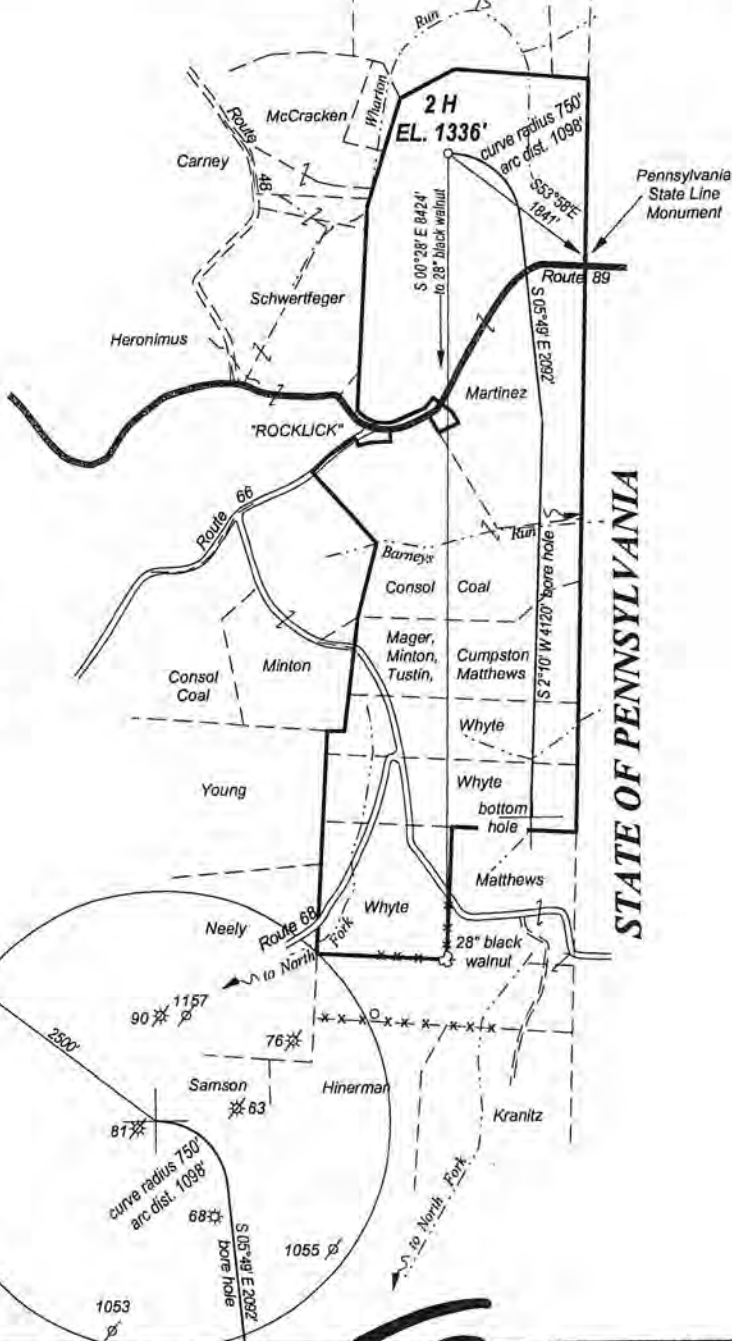

FILE NO. _____
 DRAWING NO. _____
 SCALE 1" = 2000'
 MINIMUM DEGREE OF ACCURACY 1:200
 PROVEN SOURCE OF ELEVATION GPS
 OBSERVATION _____

I, THE UNDERSIGNED, HEREBY CERTIFY THAT THIS PLAT IS CORRECT TO THE BEST OF MY KNOWLEDGE AND BELIEF AND SHOWS ALL THE INFORMATION REQUIRED BY LAW AND REGULATIONS ISSUED AND PRESCRIBED BY THE DEPARTMENT OF ENERGY.

(SIGNATURE) _____
 PROFESSIONAL SURVEYOR: 551

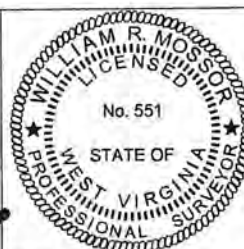

**STATE OF WEST VIRGINIA
 DEPARTMENT OF ENERGY
 DIVISION OF OIL AND GAS**

DATE JUNE 21ST, 2012
 OPERATORS WELL NO. MARTINEZ 2H

CANCELLED
API 47 - 051 - 1595H6A
 STATE COUNTY PERMIT

WELL TYPE: OIL GAS LIQUID INJECTION _____
 (IF GAS) PRODUCTION STORAGE DEEP _____

WASTE DISPOSAL _____
 SHALLOW

LOATION: ELEVATION 1336' WATER SHED WHARTON RUN
 DISTRICT CAMERON COUNTY MARSHALL QUADRANGLE MAJORSVILLE

SURFACE OWNER FERNANDA MARTINEZ, ET AL ACREAGE 212
 OIL & GAS ROYALTY MARTINEZ, ET AL LEASE AC. +/- 457

PROPOSED WORK: DRILL CONVERT _____ DRILL DEEPER _____ REDRILL _____
 FRACTURE OR STIMULATE _____ PLUG OFF OLD FORMATION _____
 PERFORATE NEW FORMATION _____
 OTHER PHYSICAL CHANGE IN WELL _____
 PLUG AND ABANDON _____ CLEAN OUT AND REPLUG _____

TARGET FORMATION MARCELLUS SHALE ESTIMATED DEPTH 7200'

WELL OPERATOR TRANS ENERGY, INC. DESIGNATED AGENT LOREN BAGLEY
 ADDRESS P. O. BOX 393 ADDRESS P. O. BOX 393
ST. MARYS, WV 26170 ST. MARYS, WV 26170

FORM WW - 6

COUNTY NAME
PREMIT

06/10/2016