


Well is located on topo map 9,000' south of Latitude: 39° 52' 30"

Well is located on topo map 163' west of Longitude: 80° 47' 30"

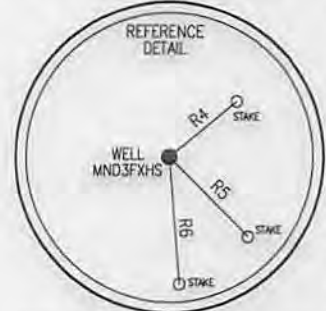

LINE	BEARING	DISTANCE
R1	S 68°23'02" W	1448.13'
R2	N 10°33'55" W	1095.09'
R3	S 70°11'23" E	1450.46'
R4	N 50°29'36" E	180.96'
R5	S 44°43'46" E	232.44'
R6	S 04°29'51" E	263.48'

- NOTES:
1. There are no water wells or developed springs within 250' of proposed well.
  2. There are no existing buildings within 625' of proposed well.
  3. Proposed well is greater than 100' from perennial stream, wetland, pond, reservoir or lake.
  4. There are no native trout streams within 300' of proposed well.
  5. Proposed well is greater than 1000' from surface/groundwater intake or public water supply.
  6. It is not the purpose or intention of this plat to represent surveyed locations of the surface or mineral parcels depicted herein. The location of the boundary lines, as shown, are based on record deed descriptions, field evidence found and/or tax map position, unless otherwise noted.

**LEGEND**

- TOPO MAP POINT
- WELL
- ALL ARE POINTS UNLESS OTHERWISE NOTED.
- WATER SOURCE
- LEASE NUMBER BASED ON ATTACHED WW-6A1
- MINERAL TRACT BOUNDARY
- PARCEL LINES
- WELL REFERENCE
- PROPOSED HORIZONTAL WELL
- ROAD
- STREAM CENTER LINE
- WELLS WITHIN 3000'**
- EXISTING WELLS
- PLUGGED WELLS

SURFACE HOLE LOCATION (SHL)	APPROX. LANDING POINT	BOTTOM HOLE LOCATION (BHL)
UTM 17-NAD83 N:4411172.14 E:517788.00 NAD27, WV NORTH N:494425.684 E:1637190.950 LAT/LON DATUM-NAD83 LAT:39.850383 LON:80.792064	UTM 17-NAD83 N:4411002.05 E:517732.48 NAD27, WV NORTH N:493870.57 E:1636999.43 LAT/LON DATUM-NAD83 LAT:39.848852 LON:80.792718	UTM 17-NAD83 N:4409510.86 E:518814.22 NAD27, WV NORTH N:488917.84 E:1640467.38 LAT/LON DATUM-NAD83 LAT:39.835393 LON:80.780116

**Blue Mountain Inc.**  
11023 MASON DIXON HIGHWAY  
BURTON, WV 26562  
PHONE: (304) 662-6486

FILE #: MND3FXHS  
DRAWING #: MND3FXHS  
SCALE: 1" = 2000'  
MINIMUM DEGREE OF ACCURACY: 1/2500  
PROVEN SOURCE OF ELEVATION: U.S.G.S. MONUMENT THOMAS 1498.81'

I, THE UNDERSIGNED, HEREBY CERTIFY THAT THIS PLAT IS CORRECT TO THE BEST OF MY KNOWLEDGE AND BELIEF AND SHOWS ALL THE INFORMATION REQUIRED BY LAW AND THE REGULATIONS ISSUED AND PRESCRIBED BY THE DEPARTMENT OF ENVIRONMENTAL PROTECTION.

Signed: *George D. Six*  
R.P.E.: \_\_\_\_\_ L.L.S.: P.S. No. 2000

PLACE SEAL HERE

(+) DENOTES LOCATION OF WELL ON UNITED STATES TOPOGRAPHIC MAPS WVDEP  
OFFICE OF OIL & GAS  
601 57TH STREET  
CHARLESTON, WV 25304



DATE: JULY 28, 2014  
OPERATOR'S WELL #: MND3FXHS  
API WELL #: 47 51 01669 H6A  
STATE COUNTY PERMIT

Well Type:  Oil  Waste Disposal  Production  Deep  
 Gas  Liquid Injection  Storage  Shallow

WATERSHED: SHORT CREEK ELEVATION: 1128.39'  
COUNTY/DISTRICT: MARSHALL / FRANKLIN QUADRANGLE: POWHATAN POINT, OH-WV 7.5'  
SURFACE OWNER: CONSOLIDATION COAL COMPANY ACREAGE: 180.214±  
OIL & GAS ROYALTY OWNER: SEE ATTACHED WW-6A1 ACREAGE: 380.911±


DRILL  CONVERT  DRILL DEEPER  REDRILL  FRACTURE OR STIMULATE   
PLUG OFF OLD FORMATION  PERFORATE NEW FORMATION  PLUG & ABANDON   
CLEAN OUT & REPLUG  OTHER CHANGE  (SPECIFY): \_\_\_\_\_

TARGET FORMATION: BURKETT-TULLY-HAMILTON-MARCELLUS ESTIMATED DEPTH: TVD: 6,279± TMD: 12,804±  
WELL OPERATOR NOBLE ENERGY, INC. DESIGNATED AGENT STEVEN M. GREEN  
Address 333 TECHNOLOGY DRIVE, SUITE 116 Address 500 VIRGINIA STREET EAST, UNITED CENTER SUITE 590  
City CANONSBURG State PA Zip Code 15317 City CHARLESTON State WV Zip Code 25301

09/26/2014



SI-01669

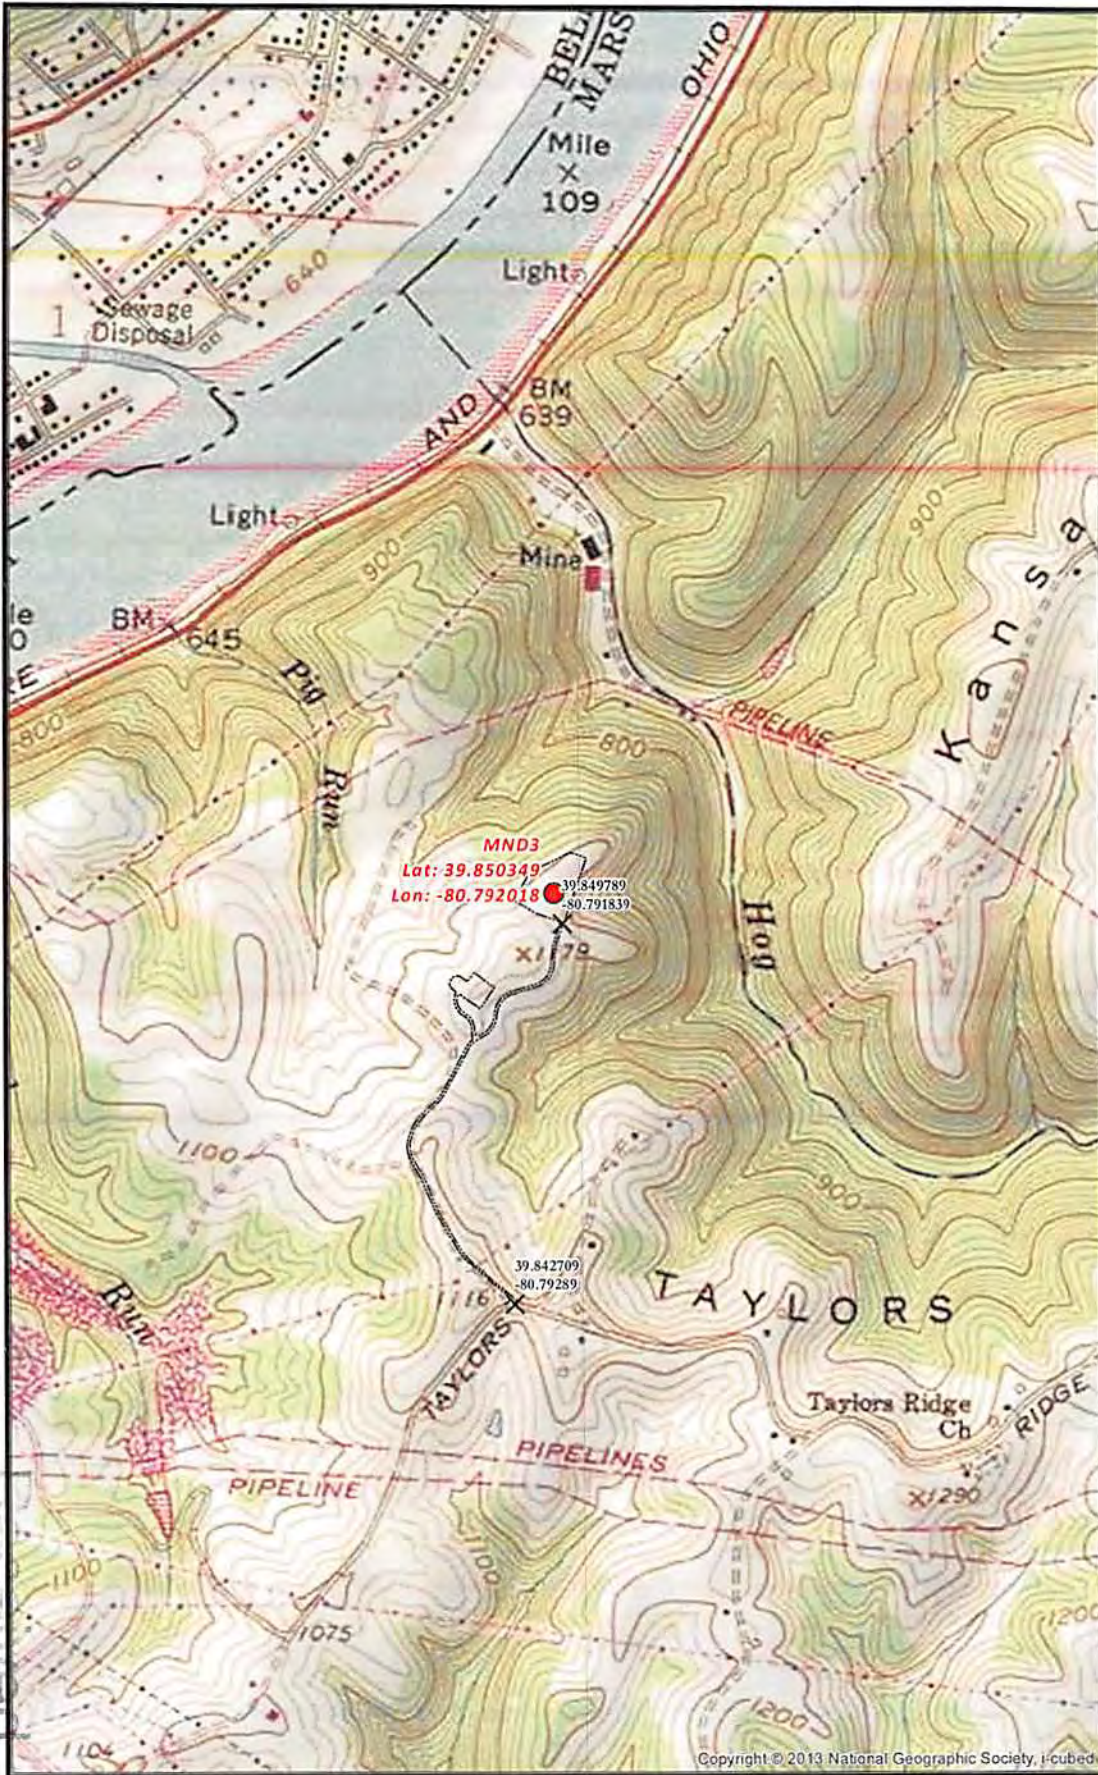

JUL 8 2013

RECEIVED

**MND3 SITE SAFETY PLAN**  
- SITE WELL LOCATION -

X Access Road Intersections ● Well Pad Center

--- PROPOSED

0 500 1,000 2,000 Feet

Scale 1" = 1,000'

Projection: NAD\_1983\_StatePlane\_Missouri\_North\_FIPS\_4701  
Units: Feet US

**noble energy**

Date: 7/3/2013  
Author: Christopher Glover

Disclaimer: All data is licensed for use by Noble Energy Inc. use only.

1/6