
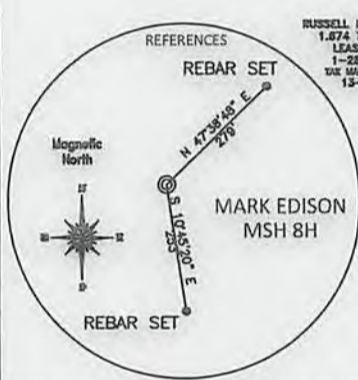
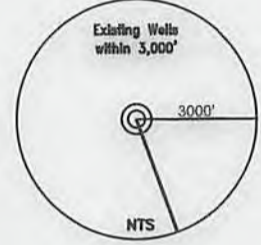


TOP HOLE (UTM NAD 83)
N) 4425173.6
E) 529914.3

BOTTOM HOLE (UTM NAD 83)
N) 4422570.4
E) 530713.2

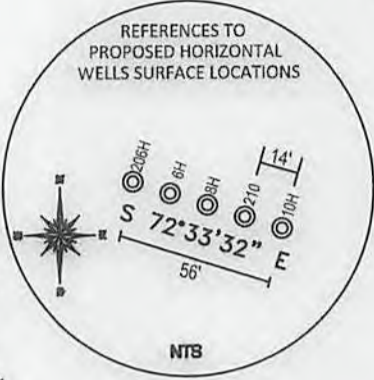


REFERENCE NOTES
Boundaries as shown taken from deeds, tax maps and field locations. A full boundary survey is not expressed nor implied. All bearings are based on true north. Ownership taken from public records Marshall County, West Virginia JUNE 2013
State Plane Coordinates & NAD 83 Lat/Long by differential submeter mapping grade GPS
Drafted by: EAM.

FILE #: CHE 116
DRAWING #: 2267
SCALE: PLAT - 1" = 1600'
TICK MARK - 1" = 2000'
MINIMUM DEGREE OF ACCURACY: 1/200
PROVEN SOURCE OF ELEVATION: SUBMETER MAPPING GRADE GPS

I, THE UNDERSIGNED, HEREBY CERTIFY THAT THIS PLAT IS CORRECT TO THE BEST OF MY KNOWLEDGE AND BELIEF AND SHOWS ALL THE INFORMATION REQUIRED BY LAW AND THE REGULATIONS ISSUED AND PRESCRIBED BY THE DEPARTMENT OF ENVIRONMENTAL PROTECTION.

Signed: *[Signature]*
L.L.S. #2124 : Ernest J. Benchek III

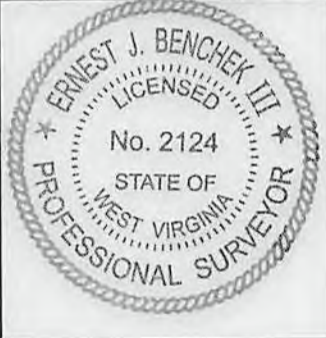

(+) DENOTES LOCATION OF WELL ON UNITED STATES TOPOGRAPHIC MAPS WYDEP
OFFICE OF OIL & GAS
601 57TH STREET
CHARLESTON, WV 25304

Well Type: Oil Waste Diposal Production Deep
 Gas Liquid Injection Storage Shallow

WATERSHED: WHEELING CREEK ELEVATION: 1220'
COUNTY/DISTRICT: MARSHALL COUNTY / UNION DISTRICT QUADRANGLE: MOUNDSVILLE, WV
SURFACE OWNER: MARK C. AND LOIS ANN EDISON ACREAGE: 16.61 +/-
OIL & GAS ROYALTY OWNER: MARK C. AND LOIS ANN EDISON ACREAGE: 323.695 +/- 01/05/2018
LEASE NUMBERS:

DRILL CONVERT DRILL DEEPER REDRILL FRACTURE OR STIMULATE
PLUG OFF FORMATION PERFORATE NEW FORMATION PLUG & ABANDON
CLEAN OUT & REPLUG OTHER CHANGE (SPECIFY):

TARGET FORMATION: MARCELLUS ESTIMATED DEPTH: TVD: 6,431.75' TMD: 15,035'
WELL OPERATOR: CHESAPEAKE APPALACHIA, LLC DESIGNATED AGENT: JODY JONES
ADDRESS: PO BOX 18496 ADDRESS: 2321 ENERGY DRIVE
CITY: OKLAHOMA CITY STATE: OK ZIP CODE: 73154-0496 CITY: LOUISVILLE STATE: OH ZIP CODE: 44641