

Well is located on topo map 6,619 feet south of Latitude: 39° 52' 30"

LINE	BEARING	DISTANCE
R1	S 35°05'35" W	277.63'
R2	N 30°31'34" E	115.21'
R3	N 77°16'33" E	89.76'
R4	N 68°59'41" W	1037.73'
R5	S 46°20'12" W	763.79'
R6	S 02°55'19" E	1066.83'

SURFACE HOLE LOCATION (SHL)
 UTM 17-NAD83(M)
 N:4411913.39
 E:526707.48
 NAD 83, WV NORTH
 N:496405.08
 E:1635063.68
 LAT/LON DATUM-NA083
 LAT:39.856828
 LON:-80.687769

APPROX. LANDING POINT
 UTM 17-NAD83(M)
 N:4412001.48
 E:527172.32
 NAD 83, WV NORTH
 N:496668.62
 E:1636593.87
 LAT/LON DATUM-NA083
 LAT:39.857608
 LON:-80.682333

BOTTOM HOLE LOCATION (BHL)
 UTM 17-NAD83(M)
 N:4410068.51
 E:528764.30
 NAD 83, WV NORTH
 N:490238.29
 E:1641711.89
 LAT/LON DATUM-NA083
 LAT:39.840139
 LON:-80.663806




LEGEND

- ⊕ - TOPO MAP POINT
- ⊙ - WELL
- - ALL ARE POINTS UNLESS OTHERWISE NOTED.
- - MINERAL TRACT BOUNDARY
- - - - - PARCEL LINES
- - - - - WELL REFERENCE
- - - - - PROPOSED HORIZONTAL WELL
- - - - - ROAD
- - - - - STREAM CENTER LINE
- (A) - LESSORS
- (1) - SURFACE OWNERS

GAS WELLS

- - EXISTING WELLS
- ⊙ - PLUGGED WELLS

- NOTES:**
- There are no water wells or developed springs within 250' of proposed well.
 - There are no existing buildings within 625' of proposed well.
 - Proposed well pad is within 100' from perennial stream, wetland, pond, reservoir or lake.
 - There are no native trout streams within 300' of proposed well.
 - Proposed well is greater than 1000' from surface/groundwater intake or public water supply.
 - It is not the purpose or intention of this plat to represent surveyed locations of the surface or mineral parcels depicted hereon. The location of the boundary lines, as shown, are based on record deed descriptions, field evidence found and/or tax map position, unless otherwise noted.

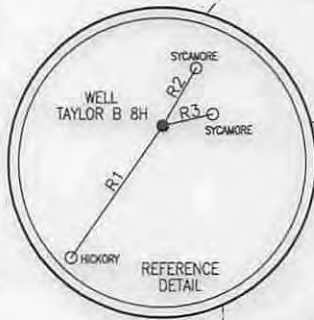


Blue Mountain Inc.
 10125 MASON DIXON HIGHWAY
 BURTON, WV 26562
 PHONE: (304) 662-6486

SEE PAGE 2 FOR SURFACE OWNERS AND LESSORS

FILE #: TAYLOR B 8H
 DRAWING #: TAYLOR B 8H
 SCALE: 1" = 2000'
 MINIMUM DEGREE OF ACCURACY: 1/2500
 PROVEN SOURCE OF ELEVATION: U.S.G.S. MONUMENT THOMAS 1498.81'

I, THE UNDERSIGNED, HEREBY CERTIFY THAT THIS PLAT IS CORRECT TO THE BEST OF MY KNOWLEDGE AND BELIEF AND SHOWS ALL THE INFORMATION REQUIRED BY LAW AND THE REGULATIONS ISSUED AND PRESCRIBED BY THE DEPARTMENT OF ENVIRONMENTAL PROTECTION.

Signed: *George D. Six*
 R.P.E.: _____ L.L.S.: P.S. No. 2000

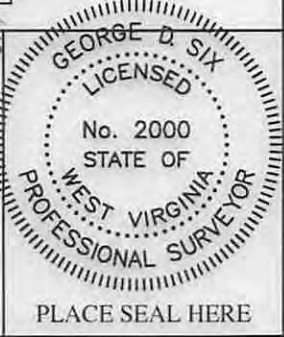

(+) DENOTES LOCATION OF WELL ON UNITED STATES TOPOGRAPHIC MAPS WVDEP
 OFFICE OF OIL & GAS
 601 57TH STREET
 CHARLESTON, WV 25304

DATE: JUNE 3, 2015
 OPERATOR'S WELL #: TAYLOR B 8H
 API WELL #: 47 51 01798 M00
 STATE COUNTY PERMIT

Well Type: Oil Waste Disposal Production Deep
 Gas Liquid Injection Storage Shallow

WATERSHED: MIDDLE GRAVE CREEK - GRAVE CREEK ELEVATION: 1222.00'
 COUNTY/DISTRICT: MARSHALL / CLAY QUADRANGLE: GLEN EASTON, WV 7.5'
 SURFACE OWNER: WILLIAMS OHIO VALLEY MIDSTREAM LLC ACREAGE: 91.93±
 OIL & GAS ROYALTY OWNER: LEE R. & SHERRI L. TAYLOR ACREAGE: 760.188±

DRILL CONVERT DRILL DEEPER REDRILL FRACTURE OR STIMULATE
 PLUG OFF OLD FORMATION PERFORATE NEW FORMATION PLUG & ABANDON
 CLEAN OUT & REPLUG OTHER CHANGE (SPECIFY): _____

TARGET FORMATION: MARCELLUS ESTIMATED DEPTH: TVD: 6,533'± TMD: 15,963.03'±
 WELL OPERATOR: CHEVRON APPALACHIA, LLC DESIGNATED AGENT: KENNETH E. TAWNEY
 Address: 800 MOUNTAIN VIEW DRIVE Address: 500 LEE STREET, EAST SUITE 1600
 City: SMITHFIELD State: PA Zip Code: 15478 City: CHARLESTON State: WV Zip Code: 25301-3202

06/26/2015

TAYLOR B
8H
PAGE 2 OF 2

SURFACE HOLE LOCATION (SHL)	APPROX. LANDING POINT	BOTTOM HOLE LOCATION (BHL)
<u>UTM 17-NAD83(M)</u> N:4411913.39 E:526707.48 NAD 83, WV NORTH N:496405.08 E:1635063.68 LAT/LON DATUM-NAD83 LAT:39.856828 LON:-80.687769	<u>UTM 17-NAD83(M)</u> N:4412001.48 E:527172.32 NAD 83, WV NORTH N:496668.62 E:1636593.87 LAT/LON DATUM-NAD83 LAT:39.857608 LON:-80.682333	<u>UTM 17-NAD83(M)</u> N:4410068.51 E:528764.30 NAD 83, WV NORTH N:490238.29 E:1641711.89 LAT/LON DATUM-NAD83 LAT:39.840139 LON:-80.663806

	SURFACE OWNER	DIST-TM/PAR
1	WILLIAMS OHIO VALLEY MIDSTREAM LLC	4-10/20
2	JAMES D. RULONG	4-9/20
3	HUBERT & ANDREA KUHN	3-12/3
4	MARY T. HARDMAN	3-12/3.2
5	JOHN A. BUNGARD	3-12/4
6	TRACIE L. WEST, ET AL	9-2/5
7	ROBERT W. ZIRKLE, ET AL	3-12/5
8	ROBERT W. ZIRKLE	3-12/5.1
9	CONSOLIDATION COAL COMPANY	3-12/28

	LESSOR
A	LEE R. & SHERRI L. TAYLOR
B	CLARENCE RULONG
C	HUBERT & ANDREA KUHN
D	MARY T. HARDMAN
E	JOHN A. BUNGARD
F	TRACIE J. WEST
G	ROBERT W. & SABRINA ZIRKLE
H	ROBERT W. & SABRINA ZIRKLE
J	CNX GAS COMPANY, LLC

JUNE 3, 2015

47-051-01798 MOD

06/26/2015