

Latitude: 40°00'00"

SURFACE HOLE 10,221'

JACKSON SURVEYING INC. 2413 EAST PIKE ST. # 112 Clarksburg, WV 26302 304-623-5851

Latitude: 40°02'30"

BOTTOM HOLE

5,863'



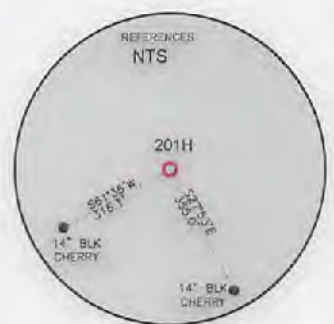


Table with 3 sections: SURFACE HOLE LOCATION (SHL), LANDING POINT LOCATION (LPL), and BOTTOM HOLE LOCATION (BHL). Each section lists UTM coordinates (NORTHING, EASTING).

Table with 5 columns: LINE, BEARING, DISTANCE, DESCRIPTION, MONUMENT. Contains 3 rows of survey data.

Vertical text on the right side: BOTTOM HOLE 1,417', SURFACE HOLE 2621', Longitude: 80°40'00", Longitude: 80°37'30"

GRID NORTH UTM, NAD83 DATUM, ZONE 17, US FT

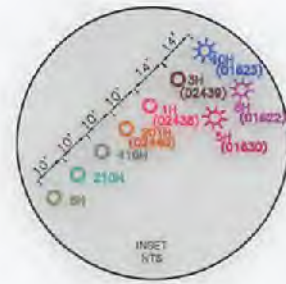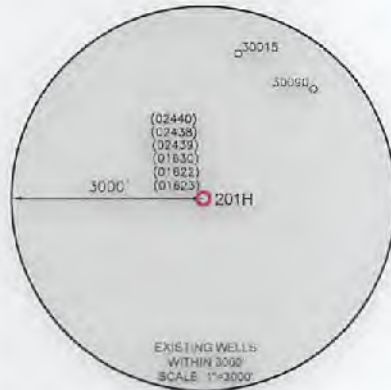

WELL RESTRICTIONS


- List of 6 well restrictions including distances from dwellings, buildings, water wells, streams, and public water supply.

NOTES ON SURVEY

- List of 4 survey notes regarding owner information, boundary surveys, and insets.

I, THE UNDERSIGNED, HEREBY CERTIFY THAT THIS PLAT IS CORRECT TO THE BEST OF MY KNOWLEDGE AND BELIEF AND SHOWS ALL THE INFORMATION REQUIRED BY LAW AND REGULATIONS ISSUED AND PRESCRIBED BY THE DEPARTMENT OF ENVIRONMENTAL PROTECTION.

P.S. 708 David L Jackson

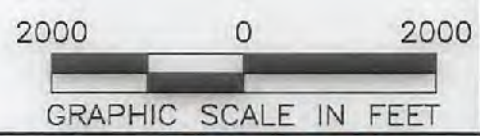

(+) DENOTES LOCATION OF WELL ON UNITED STATES TOPOGRAPHIC MAPS WVDEP OFFICE OF OIL & GAS 601 57TH STREET CHARLESTON, WV 25034

MINIMUM DEGREE OF ACCURACY: 1/200 PROVEN SURVEY SOURCE OF GRADE GPS ELEVATION: (NAVD 88, US FT)

COMPANY: SWN Production Company, LLC

DAVID REINBEAU MSH OPERATOR'S WELL #: 201H API WELL #: 47 STATE 051 COUNTY 02440 PERMIT


Well type and details form including: WELL TYPE (Production), WATERSHED (HOLLIDAYS RUN OF WHEELING CREEK), DISTRICT (UNION), COUNTY (MARSHALL), SURFACE OWNER (SHELLY A. & DAVID W. REINBEAU), OIL & GAS ROYALTY OWNER (SHELLY A. & DAVID W. REINBEAU), DRILL (Drill Deeper), TARGET FORMATION (MARCELLUS), ESTIMATED DEPTH (6,346 TVD 24,949 TMD).

Well operator and designated agent information: WELL OPERATOR: SWN PRODUCTION COMPANY, LLC; ADDRESS: 1300 FORT PIERPONT ROAD, SUITE 200; CITY: MORGANTOWN; STATE: WV; ZIP CODE: 26508; DESIGNATED AGENT: BRITTANY WOODY; ADDRESS: 1300 FORT PIERPONT ROAD, SUITE 200; CITY: MORGANTOWN; STATE: WV; ZIP CODE: 26508

Table with 2 columns: LEGEND (Proposed surface hole, Existing wellhead, Landing point location, Existing water well, Existing spring, Surveyed boundary, Drilling unit, Lease boundary, Proposed path) and REVISIONS (Date: 04-27-2022, Drawn by: N. MANO, Scale: 1" = 2000', Drawing no., Well location plat).

JACKSON SURVEYING
 INC.
 2413 EAST PIKE ST. # 112
 Clarksburg, WV 26302
 304-623-5851

DETAIL "A"

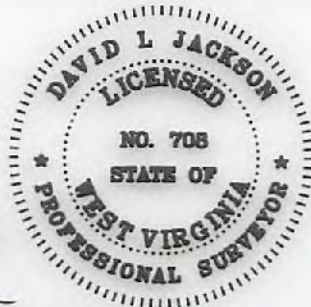

I, THE UNDERSIGNED, HEREBY CERTIFY THAT THIS PLAT IS CORRECT TO THE BEST OF MY KNOWLEDGE AND BELIEF AND SHOWS ALL THE INFORMATION REQUIRED BY LAW AND REGULATIONS ISSUED AND PRESCRIBED BY THE DEPARTMENT OF ENVIRONMENTAL PROTECTION.

P.S. 708 *David L Jackson*

05/13/2022

REVISIONS:	COMPANY:		
	OPERATOR'S	DAVID REINBEAU MSH	API #:
	WELL #:	201H	47-051-02440
	DISTRICT:	COUNTY:	STATE:
	UNION	MARSHALL	WV
			DATE: 04-27-2022
			DRAWN BY: N. MANO
			SCALE: N/A
			DRAWING NO:
			WELL LOCATION PLAT 3

JACKSON SURVEYING
 INC.
 2413 EAST PIKE ST. # 112
 Clarksburg, WV 26302
 304-623-5851



I, THE UNDERSIGNED, HEREBY CERTIFY THAT THIS PLAT IS CORRECT TO THE BEST OF MY KNOWLEDGE AND BELIEF AND SHOWS ALL THE INFORMATION REQUIRED BY LAW AND REGULATIONS ISSUED AND PRESCRIBED BY THE DEPARTMENT OF ENVIRONMENTAL PROTECTION.

P.S. 708

David L Jackson

05/13/2022

REVISIONS:	COMPANY:			
	OPERATOR'S	DAVID REINBEAU MSH	API #:	DATE: 04-27-2022
	WELL #:	201H	47-051-02440	DRAWN BY: N. MANO
	DISTRICT:	UNION	COUNTY:	SCALE: N/A
			STATE:	DRAWING NO:
			WV	WELL LOCATION PLAT 2



**JACKSON SURVEYING
INC.**

2413 EAST PIKE ST. # 112
Clarksburg, WV 26302
304-623-5851

WELL BORE TRACTS		
TRACT	SURFACE OWNER (S) / ROYALTY OWNER (R)	TAX PARCEL
1	REINBEAU SHELLY A & DAVID W (S/R)	13-8-25
TRACT	SURFACE OWNER (S)	TAX PARCEL
2	REINBEAU SHELLY A & DAVID W (S)	13-8-27
3	MCCOMBS JOHN A SR, THOMAS E & BETH (S)	13-8-26
4	REINBEAU RONALD W & FRIEDA A - LIFE (S)	13-7-22.2
5	REINBEAU DAVID W & SHELLY A (S)	13-7-22.3
6	REINBEAU DAVID W & SHELLY A (S)	13-7-21.1
7	BOWMAN MICHAEL J & CONSTANCE G (S)	13-7-21
8	WARD CYNTHIA J & DALE P (S)	13-4-23.6
9	BLANEY FARMS LLC (S)	13-4-23
10	WEST VALLIE JAMES ET AL (S)	13-4-22
11	FISHER DEBRA ANN GAMES & GALEN E (S)	13-4-22.9
12	GARRISON ASHLEY (S)	13-4-22.12
13	GAMES FREDERICK LOUIS II ET UX (S)	13-4-22.10
14	GAMES FREDERICK LOUIS II ET UX (S)	13-4-22.4
15	ORLOFSKE SEAN A & JENNIFER L (S)	13-4-22.6
16	WEST RICHARD D JR (S)	13-4-22.1
17	FISHER GALEN E & DEBRA A (S)	13-4-21
18	MCGUIRE PHILIP C (S)	13-4-21.9
19	HILL CHARLES S ET UX (S)	13-4-21.7
20	GARVIN CORRINE A EST (S)	13-2-101.2
21	GARVIN CORRINE A EST (S)	13-4-20
22	GARVIN CORRINE A EST (S)	13-2-70
23	GARVIN CORRINE A EST (S)	13-2-71
24	GARVIN CORRINE A EST (S)	13-2-69
25	GARVIN CORRINE A EST (S)	13-2-68
26	ST MYERS MICHAEL W (S)	13-2-67
27	ROGERSON GEORGE C EST (S)	13-2-39
28	COFFIELD RONALD J (S)	13-2-39.5
29	SEIDLER TIMOTHY I ET UX (S)	13-2-14.2
30	SEIDLER E DALE JR (S)	13-2-14.9
31	SEIDLER NETTIE (S)	13-2-14
32	SEIDLER PATRICIA L IRREVOCABLE TRUST (S)	13-2-14.7
33	SHIVELY JOYCE (S)	13-2-14.6
34	RAHBAR AHMAD CREDIT SHELTER TRUST (S)	P/O 13-2-102
35	BANE RYAN A & JULIE A (S)	13-2-102.2
36	TURNER JASON & TIFFANY (S)	13-2-102.1
37	WEISNER RANDY P (S)	1-RB2-33.3
38	PRASCIK LORI JEAN (S)	1-RB2Q-33
39	MULARCI K BRYAN & TIFFANY (S)	1-RB2Q-32
40	ANDREWS JANET M TRUSTEE (S)	1-RB2-32
41	KNORR WILLIAM JOHN & KNORR ELIZABETH VIRGINIA (S)	1-RB2L-81.1
42	CONLEY CRAIG & CONLEY SCOTT CONLEY MARJORIE P (LE) (S)	1-RB2L-82
43	COSS RENEE DARLENE & PARKS GEORGE B JR (S)	1-RB2L-79
44	WARD MICHELE L & JEFFREY L SR (S)	1-RB2L-78
45	BREIDING BERNARD L JR & K L (S)	1-RB2L-77
46	STINGLE KEVIN W; GRAY FLORA L (RT TO OCC) (S)	1-RB2L-70
47	WEST VIRGINIA HOUSING DEV FUND (S)	1-RB2L-69
48	METZ BARBARA JANE (S)	1-RB2L-69.1
49	METZ BARBARA J (S)	1-RB2L-68
50	LLOYD JENNIFER L & DAVID A (S)	1-RB2L-67
51	SCHMIDT THOMAS (S)	1-RB2-28
52	SCHMIDT THOMAS L & L E (S)	1-RB2L-55
53	ARMSTRONG SHELEEE JEAN (S)	1-RB2L-57
54	DRANE BRODKE NICOLE (S)	1-RB2L-57.1
55	CLEGG AUBREI L (S)	1-RB2L-42
56	SCHMIDT TRACY LYNN (S)	1-RB2L-41
57	KEFFER ROBERT M & DONNA J IRREVOCABLE TRUST (S)	1-RB2L-39
58	GAMBLE IAN & SARAH (S)	1-RB2L-38
59	GARY MARK C & P S (S)	1-RB2L-37
60	BLAZIER BRIAN T (S)	1-RB2G-78
61	MURAD CHRIS R & TRACY (S)	1-RB2G-77
62	DESANTIS JAMES P & JANE V & DESANTIS MICHAEL V (S)	1-RB2G-76
63	VILLAGE OF BETHLEHEM (S)	1-RB2G-75
64	KONDRAD SCOTT F & DEVYN S (S)	1-RB2G-74

ADJOINING OWNERS TABLE		
TRACT	SURFACE OWNER	TAX PARCEL
A	CONNER AMBER D & DAVID HANES JR	13-8-14
B	HIERONIMUS C KEITH ET UX	13-8-15
C	MCLAUGHLIN SHAWN & ELIZABETH	13-8-23
D	HOUGH BRANDON W & ALYSSA N	13-8-24
E	THORN JACLYN A & JASON K	13-8-25
F	SBERNA JOSEPH L JR & TAMMY	13-7E-1
G	CRAWFORD GARY J	13-7E-7
H	JOSEPH WILLIAM F & SUSAN L	13-7E-8
I	CAIN ROGER L II	13-7E-10
J	MCCUNTOCK JOSIE & LARRY	13-7-22.4
K	MCCOMBS JOHN A SR & MARILYN S	13-7-22.1
L	BOARD OF EDUCATION	13-7-17
M	BLANEY TIMOTHY O ET UX	13-4-24.5
N	WARD CYNTHIA J	13-4-23.16
O	SMITH JOANN H	13-4-23.2
P	DUNCAN ELMER E & SUSAN L	13-04-23.1
Q	STAN, TYLER P & CASEY K	13-4-23.5
R	OSER FREDERICK P & MALLORY A	13-4-23.10
S	OSER FREDERICK P & MALLORY	13-4-23.15
T	WARD CYNTHIA J	13-4-23.14
U	BLANEY RODNEY A	13-4-23.13
V	SZELIGO RICHARD & ASHLEY	13-4-23.8
W	SZELIGO RICHARD L JR & ASHLEY E	13-4-23.11
X	ETZEL JAMIE P & ANTHONY EVICK II	13-4-23.12
Y	ETZEL JAMIE P & ANTHONY EVICK II	13-4-23.7
Z	FITZPATRICK BRYAN A & HEIDI A	13-4-23.4
A2	WARD CYNTHIA J & DALE P	13-4-24
B2	ORLOFSKE SEAN A & JENNIFER L	13-4-22.11
C2	OCHSENBEIN RICHARD L & HOLLY L	13-4C-14
D2	MORANDO THOMAS L ET UX	13-4C-1
E2	BENTZ CAROLEE K - TOD	13-4C-2
F2	THOMPSON BRUCE K	13-4C-3
G2	HARTO BRIAN D ET UX	13-4C-4
H2	TOMCZYK JOSEPH ET UX	13-4C-5
I2	BROWN JUSTIN D & JULIE L	13-4-21.3
J2	BROWN JUSTIN D & JULIE L	13-4-21.10
K2	GEYER ROBERT J & CHARLENE M	13-4-21.5
L2	CAMPETI JOSEPH M ET UX	13-4-21.8
M2	WRIGHT JOSEPH E & CONNIE S	13-4-21.2
N2	WALTERS SAMANTHA J & RICHARDS JENNIFER L	13-4-21.1
O2	GEYER ROBERT J & CHARLENE M	13-4-21.6
P2	AGAR MYRNA L	13-4-19
Q2	COLE RANDALL M ET UX	13-4-18
R2	ANDERSON MARY KATHRYN EST	13-4-14
S2	PELLEY LUKE E	13-2-66
T2	MEGALE GARNET JANE & VICKIE WALTERS	13-2-66.1
U2	WALTERS VICKIE	13-2-65
V2	GREEN JAMES L	13-2-64
W2	WALTERS THOMAS C & KATRINA A	13-2-41.7
X2	TUCKER NATHAN JOSEPH & LINDSEY RENEE	13-2-42.5
Y2	COOLEY CHARLES E & CAROL J	13-2-42
Z2	RICHTER FAMILY TRUST	13-2-42.17
A3	BLATT JAMES E ET UX	13-2-42.7
B3	ROGERSON WAYNE R	13-2-39.4
C3	ROGERSON WAYNE R	13-2-39.1
D3	SCARBRO JENNI M	13-2-39.2
E3	COFFIELD RONALD J	13-2-39.3
F3	SEIDLER E DALE JR ET UX	13-2-14.3
G3	NUGENT LINDA S ET AL	13-2-14.8
H3	BRADCOVICH JOSEPH EARL EST	13-2-14.4
I3	MAGERS GARY E ET UX	13-2-2.2
J3	SHIVELY JOYCE	13-2-14.1
K3	SHIVELY JOYCE	13-2-14.5
L3	PYSH WAYNE ET UX	13-2-13.8
M3	PASCOLI KENT A	13-2-13
N3	BROWN BETHANN K	1-RB2Q-34.1
O3	SHREVES HOLLIE L	1-RB2Q-31.1
P3	SHREVES HOLLIE L	1-RB2Q-31

05/13/2022

REVISIONS:	COMPANY:	 	
	OPERATOR'S	DAVID REINBEAU MSH	API #:
	WELL #:	201H	47-051-02440
	DISTRICT:	UNION	COUNTY:
			MARSHALL
			STATE:
			WV
			DATE:
			04-27-2022
			DRAWN BY:
			N. MANO
			SCALE:
			N/A
			DRAWING NO:
			WELL LOCATION PLAT 4



**JACKSON SURVEYING
INC.**

2413 EAST PIKE ST. # 112
Clarksburg, WV 26302
304-623-5851

ADJOINING OWNERS TABLE		
TRACT	SURFACE OWNER	TAX PARCEL
Q3	BROWN BETHANN K	1-RB2Q-34
R3	LASH FRANKLIN W	1-RB2L-83
S3	WODESKY JANET L	1-RB2L-84
T3	HUNTLEY CHAD D & SUSAN L	1-RB2L-85
U3	ROTRIGA MARY RUTH ESTATE	1-RB2L-76
V3	JOSEPH KENNETH M & N E	1-RB2L-75
W3	VILLAGE OF BETHLEHEM	1-RB2L-66
X3	SCHNUPP JAMES P & MA	1-RB2L-88
Y3	PICKETT VALERIE & GARY B	1-RB2L-64
Z3	MARTIN KIMBERLEE GEORGETTE	1-RB2L-62
A4	WEST MAX L M D & M A	1-RB2L-61
B4	MARTIN DONALD I. & I. J	1-RB2L-60
C4	PICKETT VALERIE A	1-RB2L-59
D4	JUNKINS DONALD A	1-RB2L-58.1
E4	JUNKINS DONALD A	1-RB2L-58
F4	DONAHUE DEREK A & ABBEY M	1-RB2L-40.1
G4	DONAHUE DEREK A & ABBEY M	1-RB2L-40
H4	TROOP JASON P & COURTNEY	1-RB2L-35
I4	FRY FRANCIS H	1-RB2L-36
J4	DAMICO GREGORY B	1-RB2G-20
K4	SMITH SANDRA S	1-RB2G-21
L4	GARDNER RICHARD L SR & GARDNER CONNIE L	1-RB2G-23
M4	STENGER WILLIAM JR	1-RB2G-24
N4	CUNNINGHAM WAYNE D & G K	1-RB2G-73
O4	CONRAD JOSHUA D & TRISHA J	1-RB2-27.3
P4	CLEGG AUBREI L	1-RB2L-112
Q4	COMBS ANTHONY & QUINN AMBER	1-RB2L-43
R4	BLAZIER HOWARD T JR & S L	1-RB2L-44
S4	SCHMIDT THOMAS L & L E	1-RB2L-56
T4	SCHMIDT JOSEPH L (OCC) SCHMIDT THOMAS G (OCC)	1-RB2L-52
U4	KOMOROWSKI MICHAEL C & KOMOROWSKI REBECCA L	1-RB2L-51
V4	WILSON R & J (LIFE EST) MARSHALL S & SUTTON C	1-RB2L-54
W4	TOWNSEND CARLA	1-RB2L-50
X4	SNYDER CHRISTINE LEE	1-RB2L-50.1
Y4	GARVIN DALE C & E	1-RB2L-49.1
Z4	TROUTEN JENNA MICHELLE	1-RB2L-71
A5	BECK SANDRA M	1-RB2L-72
B5	YOHO PATRICK A	1-RB2L-73
C5	PAULEY SCOTT F & EHEMANN CHRISTINA	1-RB2L-74
D5	BREIDING BERNARD D & APRIL	1-RB2L-80
E5	BREIDING BERNARD D & APRIL	1-RB2L-80.1
F5	NEIMAN CHARLES AND MARK	1-RB2L-81
G5	ANDREWS JEREMY	1-RB2-32.1
H5	GARVIN D CRAIG & EYDIE M	1-RB2M-54.2
I5	RICHTER ELWOOD F JR & C A	1-RB2M-56.1
J5	RICHTER ELWOOD F JR	1-RB2M-56
K5	ASBURY RYAN & ANNE	1-RB2-31.5
L5	POTTS JOHN W & ROSE A	1-RB2-31.2
M5	BRAUNLICH EARL FRITZ & JAMIE LYNN	13-2-102.4
N5	RAHBAR AHMAD CREDIT SHELTER TRUST	13-2-102
O5	PINTER EUGENE M & JOAN	1-RB2-33.2
P5	BRAUNLICH EARL FRITZ & JAMIE LYNN	13-2-104
Q5	WOLEN JOHN & MICHELLE	13-2-102.3
R5	RENFORTH GEORGE III	13-2-16.2
S5	PERONI CONSTRUCTION INC	10-W95-112
T5	LONG RICHARD E ET UX	13-2-35
U5	LAUTER FRANK ET AL	13-2-36
V5	POLLACK RICHARD J ET UX	13-2-38.1
W5	GARVIN CORRINE A EST	13-2-38
X5	BURKE RICHARD & FITZPATRICK DEBRA	13-2-31.2
Y5	MILLER GEORGE W ET AL	13-2-79
Z5	GARVIN JOHN A & KAREN L	13-2-78
A6	ROMINE WANDA KAY	13-2-77
B6	BOWSER MARY ANNE	13-2-76
C6	GARVIN JOHN ARTHUR & KAREN L	13-2-75
D6	GARVIN JOHN A & KAREN L	13-2-73
E6	MUSTACHIO EMILY A & GARVIN GRANT W	13-2-72
F6	GARVIN CORRINE A EST	13-2-98
G6	GARVIN CORRINE A EST	13-2-99
H6	GARVIN CORRINE A EST	13-2-100

ADJOINING OWNERS TABLE		
TRACT	SURFACE OWNER	TAX PARCEL
I6	GARVIN CORRINE A EST	13-2-101.1
J6	GARVIN CORRINE A EST	13-2-101
K6	MCGUIRE PHILIP C	13-4-21.4
L6	FISHER DEBRA ANN GAMES & GALEN E	13-4-22.5
M6	WEST RICHARD D JR	13-4-22.24
N6	GAMES MARY VIRGINIA - TOD	13-4-22.2
O5	GAMES FRED & MARY V	13-4-22.17
P6	FISHER DEBRA ANN GAMES & GALEN E	13-4-22.3
Q5	FISHER DEBRA ANN GAMES & GALEN E	13-4-22.5
R6	ORLOFSKE SEAN A & JENNIFER L	13-4-22.6
S6	FISHER DEBRA ANN GAMES & GALEN E	13-4-22.3
T6	HOFFMASTER KEVIN & CRYSTAL	13-4-22.27
U6	BRINKMEIER BRUCE & TAMARA	13-4-22.14
V6	COULLING LOUISE S ET AL	13-3-3
W6	OHIO COUNTY COAL RESOURCES INC	13-3-3.1
X6	ALEXANDER LORRAINE	13-7-18
Y6	ALEXANDER LORRAINE	13-7-18.1
Z6	ALEXANDER LORRAINE	13-7-20
A7	BOWMAN MICHAEL ET UX	13-8-28
B7	SAMPSON EDITH VIRGINIA EST	13-7-19
C7	NARRISH KEVIN	13-8-30
D7	SOUTH CHRISTOPHER C	13-8-31
E7	KOSTELECKY JOSEPH J JR & CAROLYN - TOD	13-8-31.1
F7	FUNK CHARLES D ET UX	13-8-32
G7	LOY EUGENE EST ET AL	13-8-1
H7	LIBERTY JOHN ET UX	13-8-10
I7	MCCOMBS JOHN A SR, THOMAS E & BETH	13-8-11

05/13/2022

REVISIONS:	COMPANY:	 		
	OPERATOR'S	DAVID REINBEAU MSH	API #:	DATE: 04-27-2022
	WELL #:	201H	47-051-02440	DRAWN BY: N. MANO
	DISTRICT:	UNION	COUNTY:	SCALE: N/A
			STATE:	DRAWING NO:
			WV	WELL LOCATION PLAT 5