


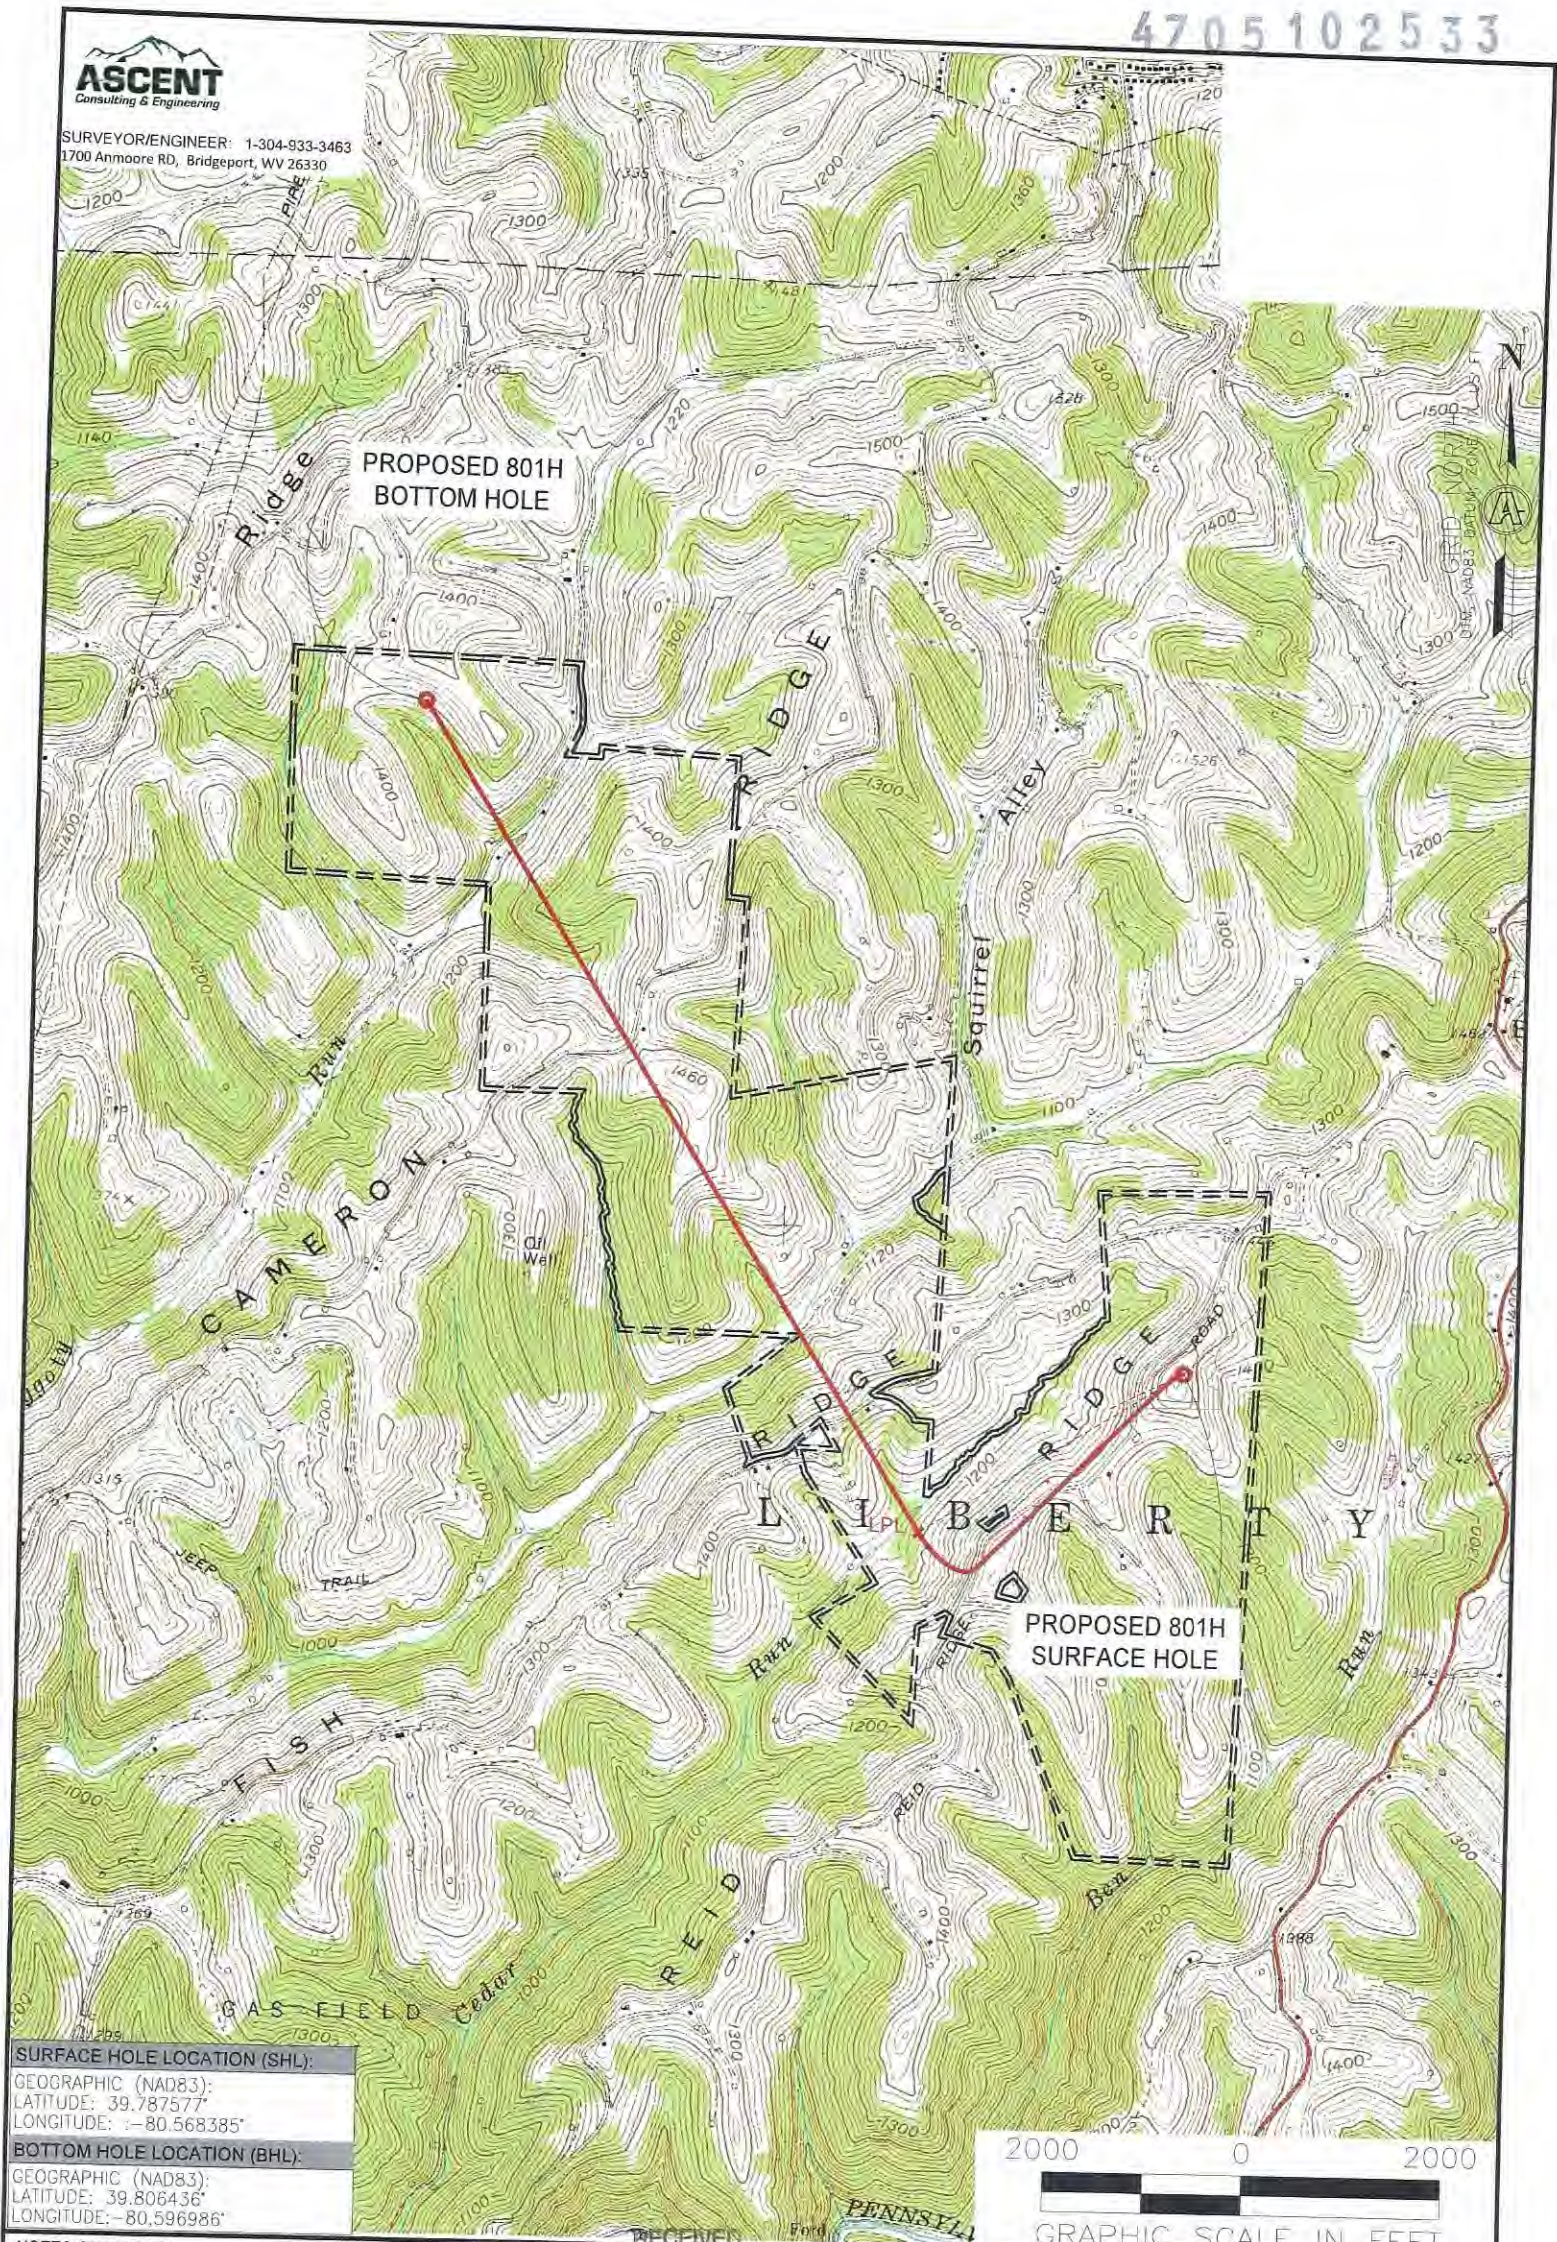

SURVEYOR/ENGINEER: 1-304-933-3463
1700 Anmoore RD, Bridgeport, WV 26330



SURFACE HOLE LOCATION (SHL):

GEOGRAPHIC (NAD83):
LATITUDE: 39.787577°
LONGITUDE: -80.568385°

BOTTOM HOLE LOCATION (BHL):

GEOGRAPHIC (NAD83):
LATITUDE: 39.806436°
LONGITUDE: -80.596986°

NOTES ON SURVEY

1. SURFACE AND ROYALTY OWNER INFORMATION AND THEIR BOUNDARIES SHOWN HEREON WERE PLOTTED FROM DEEDS AND/OR TAX PARCEL MAPS PROVIDED BY CLIENT AND/OR FIELD LOCATIONS.
2. THIS PLAT DOES NOT REPRESENT A BOUNDARY SURVEY OF THE PARCELS SHOWN HEREON.
4. ALL INSETS ARE GRID NORTH UNLESS OTHERWISE DEPICTED.

Office of Oil and Gas

23 2025

WV Department of

Environmental Protection

FLOOD PLAIN

WELL OPERATOR:

SWN PRODUCTION COMPANY, LLC

ADDRESS:

1300 FORT PIERPONT DRIVE, SUITE 201

SURFACE OWNER:

JOHN C. RICHARDS, et ux

SONIA R MSH

WELL #

801H

SERIAL #

XXXX

COUNTY - CODE

MARSHALL - 25

DISTRICT:

LIBERTY

USGS 7 1/2 QUADRANGLE MAP NAME

WHEELING, WV

02/28/2025

- PROPOSED SURFACE HOLE / BOTTOM HOLE
- EXISTING / PRODUCING WELLHEAD
- ACCESS ROAD
- PUBLIC ROAD
- ACCESS ROAD TO PREV. SITE
- LEASE BOUNDARY
- PROPOSED PATH





SURVEYOR/ENGINEER: 1-304-933-3463
1700 ANMOORE RD,
BRIDGEPORT, WV 26330

ADJOINING OWNERS TABLE		
TRACT	SURFACE OWNER	TAX PARCEL
A	KIRKENDALL SAMUEL D & CHRISTINE	7-12-8
B	APPALACHIA MIDSTREAM SERVICES LLC	7-15-6
C	HUMMEL DAVID W JR & MELANIE A	7-15-4
D	HUMMEL DAVID W JR & MELANIE A	7-15-1.1
E	HINKLE FAMILY TRUST	7-15-1
F	QUIGLEY DONALD & MATHEWS DIANA	7-11-17
G	BERESFORD RICKY JAY JR ET UX- TOD	7-11-15.1
H	QUIGLEY ROBIN ELAINE	7-11-18.1
I	PARKER PETER	7-11-16
J	MCCURDY SUE E EST	7-11-6
K	WILLIAMS LARRY C ET UX	7-11-7.1
L	MCCOMBS DOUGLAS & DEANA	7-11-7
M	MCCOMBS DOUGLAS & DEANA	7-11-9.1
N	WILLIAMS LARRY C ET UX	7-11-9.2
O	CONSOL MINING COMPANY LLC ATTN: LAND ADMIN/PROPERTY TAX	7-11-8
P	BYARD MARVIN & SHIRLEY	7-6-14
Q	BYARD MARVIN & SHIRLEY	7-6-13
R	CONSOL MINING COMPANY LLC ATTN: LAND ADMIN/PROPERTY TAX	7-6-9
S	CONSOL MINING COMPANY LLC ATTN: LAND ADMIN/PROPERTY TAX	7-6-6
T	SKRYPEK ANTHONY M	7-6-6.1
U	SKRYPEK ANTHONY M	7-6-3
V	SKRYPEK ANTHONY M	7-6-5
W	SKRYPEK ANTHONY M	7-6-4
X	SKRYPEK ANTHONY M	7-7-10
Y	JAMISON JEAN	7-7-9.1
Z	CONSOL MINING COMPANY LLC ATTN: LAND ADMIN/PROPERTY TAX	7-2-7
A1	CONSOL MINING COMPANY LLC ATTN: LAND ADMIN/PROPERTY TAX	7-2-10
B2	CONSOLIDATION COAL COMPANY MURRAY ENERGY C/O LAND DEPT	7-2-19
C3	CONSOLIDATION COAL COMPANY MURRAY ENERGY C/O LAND DEPT	7-2-22
D4	CONSOLIDATION COAL COMPANY MURRAY ENERGY C/O LAND DEPT	7-2-21.1
E5	CONSOLIDATION COAL COMPANY MURRAY ENERGY C/O LAND DEPT	7-2-29
F6	CONSOLIDATION COAL COMPANY MURRAY ENERGY C/O LAND DEPT	7-2-32
G7	ALLMAN WANDA L - TOD	7-6-16.1
H8	DOBBS ERIC SCOTT	7-6-16
I9	CONSOL MINING COMPANY LLC ATTN: LAND ADMIN/PROPERTY TAX	7-6-18
J10	MARSHALL COUNTY COAL RESOURCES INC	7-6-18.1
K11	STEWART KIMBERLY A	7-6-21
L12	MCCURDY TIMOTHY S	7-11-12
M13	REID JAMES L & SHERRY L	7-12-1
N14	O'NEIL GARRETT D & AMY L	7-12-7
O15	CUMPSTON KEITH D & SANDRA S	7-6-20
*HIGHLIGHTED PARCELS MAY BE IMPACTED DURING DRILLING.		

02/28/2025

REVISIONS: 4705102533	COMPANY: SWN Production Company, LLC		DATE: 10-09-2024	
	OPERATOR'S SONIA R MSH		DRAWN BY: TMF	
	WELL #: 801H		SCALE: N/A	
	DISTRICT: LIBERTY	COUNTY: MARSHALL	STATE: WV	DRAWING NO: ACE-2257
				WELL LOCATION PLAT