


JACKSON SURVEYING
INC.
2413 EAST PIKE ST. # 112
Clarksburg, WV 26301
304-623-5851

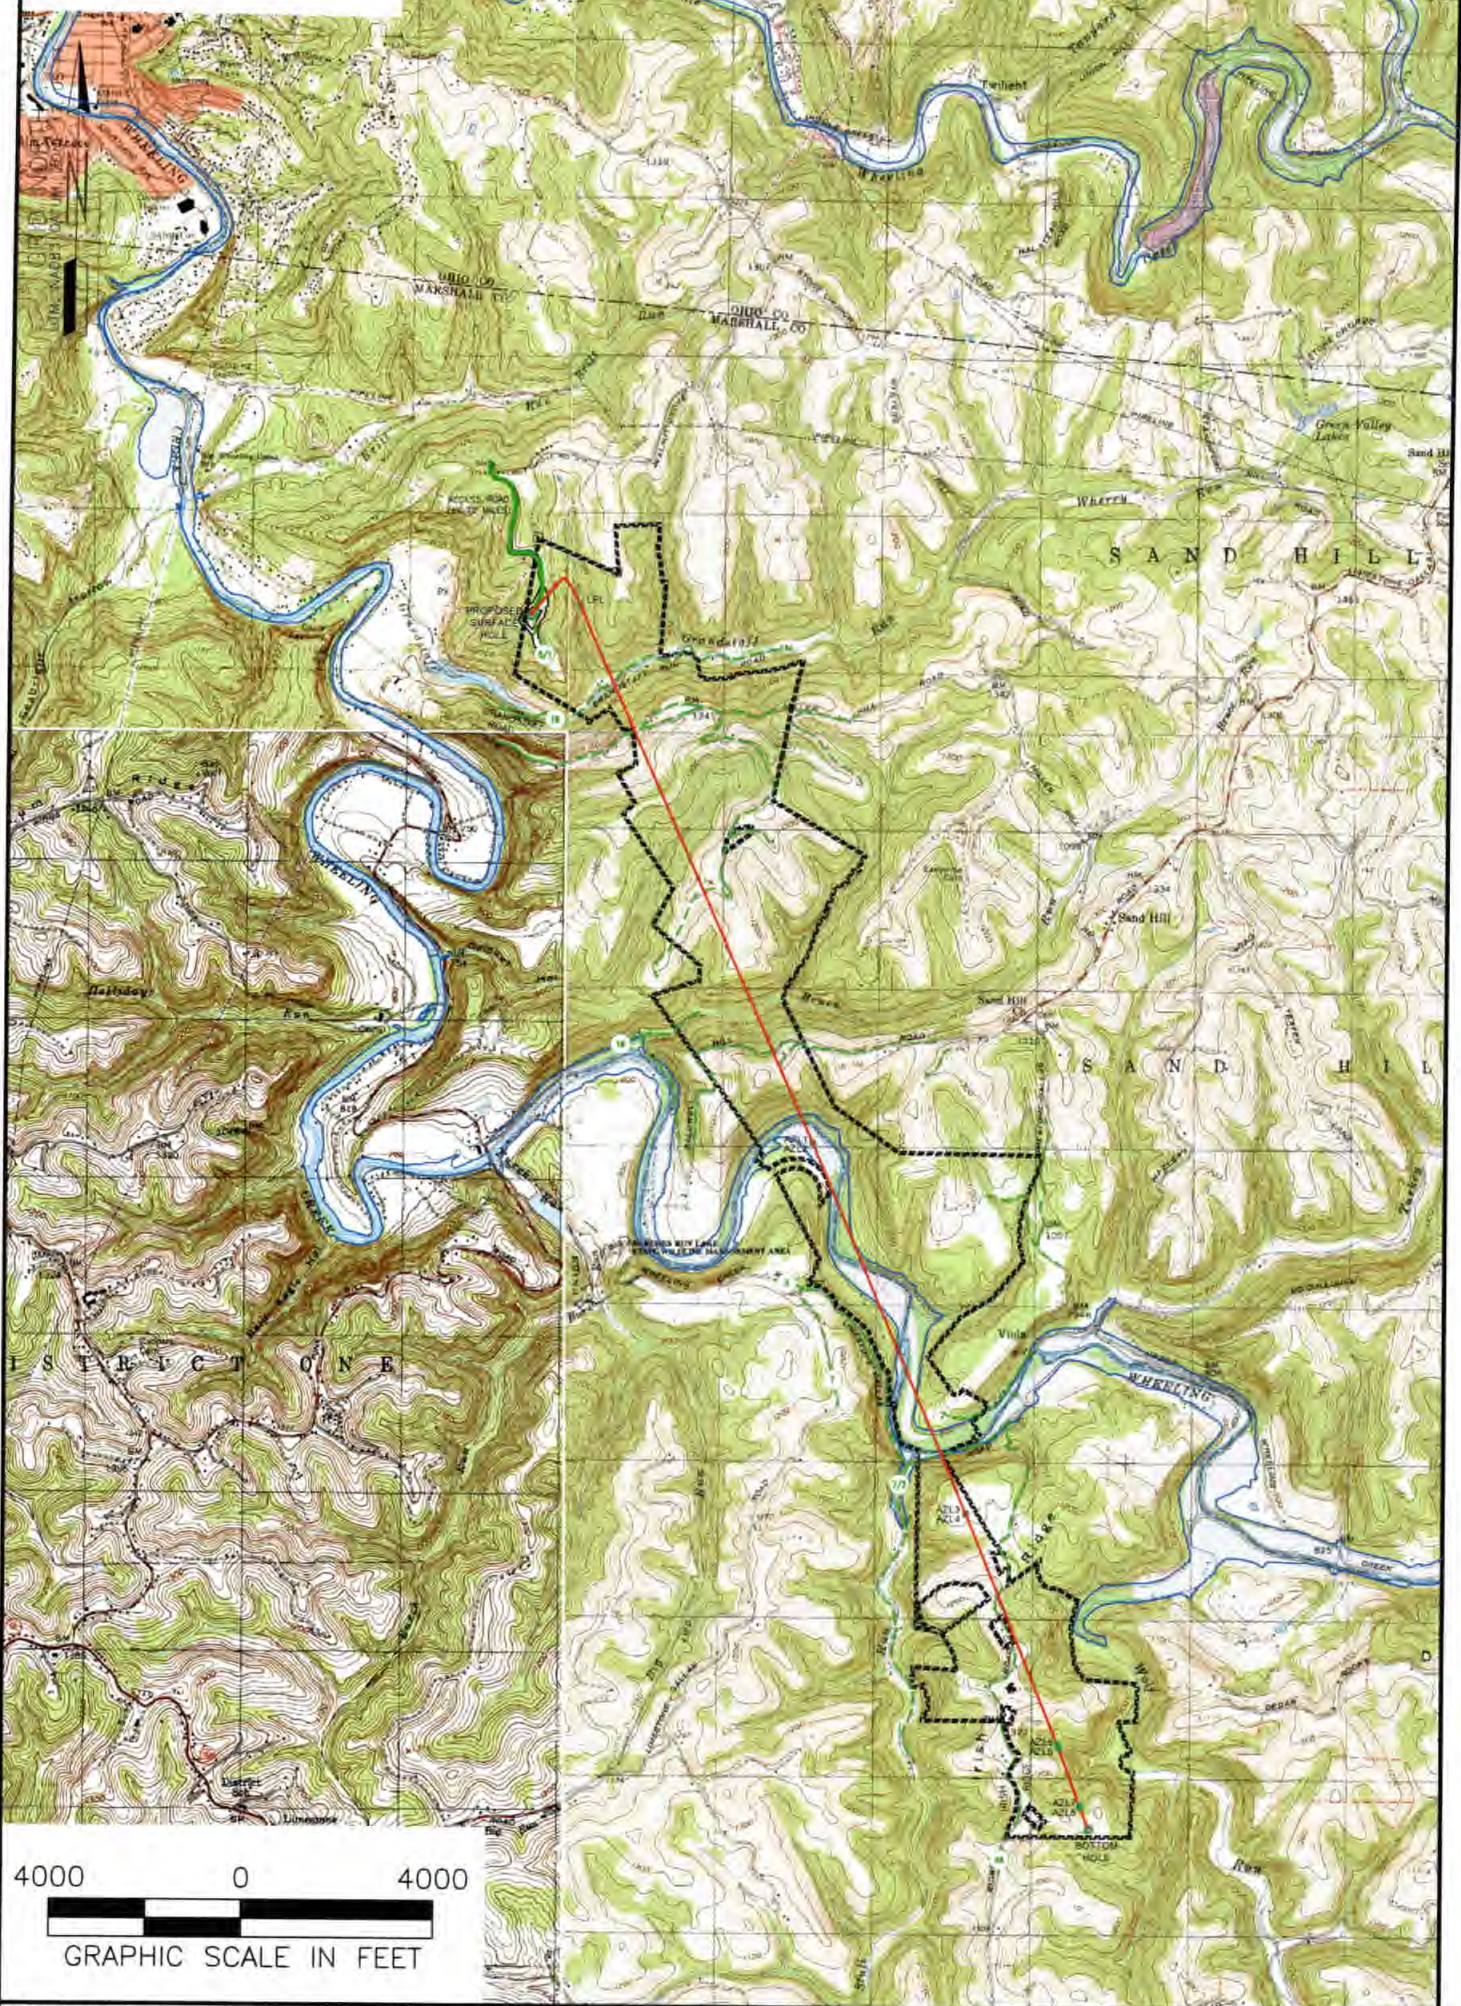

NOTES ON SURVEY

1. SURFACE AND ROYALTY OWNER INFORMATION AND THEIR BOUNDARIES SHOWN HEREON WERE PLOTTED FROM DEEDS AND/OR TAX PARCEL MAPS PROVIDED BY CLIENT AND/OR FIELD LOCATIONS.
2. THIS PLAT DOES NOT REPRESENT A BOUNDARY SURVEY OF THE PARCELS SHOWN HEREON.
4. ALL INSETS ARE GRID NORTH UNLESS OTHERWISE DEPICTED.

LEGEND:

- PROPOSED SURFACE HOLE / BOTTOM HOLE
- EXISTING / PRODUCING WELLHEAD
- LPL LANDING POINT LOCATION
- FLOOD PLAIN
- ACCESS ROAD
- PUBLIC ROAD
- ACCESS ROAD TO PREV. SITE
- LEASE BOUNDARY
- PROPOSED PATH

04/11/2025

WELL OPERATOR: SWN PRODUCTION COMPANY, LLC		WELL (FARM) NAME: BW EDGE MSH		WELL # 210H	SERIAL #
ADDRESS: 1300 FORT PIERPONT RD., SUITE 200 MORGANTOWN, WV 26508		COUNTY - CODE MARSHALL - 051		DISTRICT; SAND HILL	
SURFACE OWNER: WILLIAM F. EDGE, JR. & BARABARA EDGE-TOD & DAVID WAYNE EDGE		USGS 7 1/2 QUADRANGLE MAP NAME WHEELING, WV-OHIO		API #: 47-051-02472	

JACKSON SURVEYING
INC.
2413 EAST PIKE ST. # 112
Clarksburg, WV 26301
304-623-5851



I, THE UNDERSIGNED, HEREBY CERTIFY THAT THIS PLAT IS
CORRECT TO THE BEST OF MY KNOWLEDGE AND BELIEF AND SHOWS
ALL THE INFORMATION REQUIRED BY LAW AND REGULATIONS ISSUED
AND PRESCRIBED BY THE DEPARTMENT OF ENVIRONMENTAL PROTECTION.
P.S. 708 *David L Jackson*

04/11/2025

REVISIONS:		COMPANY:		DATE: 06-27-2024	
		S.W.N. Production Company, LLC		DRAWN BY: N. MANO	
		S.W.N. Production Company™		SCALE: N/A	
OPERATOR'S		BW EDGE MSH		API #: 47-051-	
WELL #:		210H		DRAWING NO:	
DISTRICT:		COUNTY:		STATE:	
SAND HILL		MARSHALL		WV	
				WELL LOCATION PLAT 2	

JACKSON SURVEYING
INC.
2413 EAST PIKE ST. # 112
Clarksburg, WV 26301
304-623-5851



I, THE UNDERSIGNED, HEREBY CERTIFY THAT THIS PLAT IS
CORRECT TO THE BEST OF MY KNOWLEDGE AND BELIEF AND SHOWS
ALL THE INFORMATION REQUIRED BY LAW AND REGULATIONS ISSUED
AND PRESCRIBED BY THE DEPARTMENT OF ENVIRONMENTAL PROTECTION.

P.S. 708 *David L Jackson*

04/11/2025

REVISIONS:		COMPANY:	
		SWN Production Company, LLC	
		SWN ^R _A V ⁺ 0 Production Company™	
		OPERATOR'S	
		BW EDGE MSH	
		WELL #:	
		210H	
		API #:	
		47-051-	
		DATE: 06-27-2024	
		DRAWN BY: N. MANO	
		SCALE: N/A	
		DISTRICT:	
		SAND HILL	
		COUNTY:	
		MARSHALL	
		STATE:	
		WV	
		DRAWING NO:	
		WELL LOCATION PLAT 3	

JACKSON SURVEYING
INC.
2413 EAST PIKE ST. # 112
Clarksburg, WV 26301
304-623-5851

WELL BORE TRACTS		
TRACT	SURFACE OWNER (S) / ROYALTY OWNER (R)	TAX PARCEL
1	EDGE WILLIAM JR & BARBARA ANN - TOD & DAVID WAYNE EDGE (S)/ FLETCHER JOSEPHINE (R)	12-9-8
TRACT	SURFACE OWNER (S)	TAX PARCEL
2	WHEELING POWER COMPANY (S)	12-9-8.1
3	WV BRIGHTMONT, LLC (S)	12-2-14
4	ISALY ROBERT A SR EST (S)	12-2-13
5	GIBSON WILLIAM E (S)	12-9-12
6	PORTER CARLA S (S)	12-9-13
7	WV DEPT OF HIGHWAYS (S)	MILLER HILL ROAD
8	MERINAR JAMES MARTIN ET UX (S)	12-9-15.1
9	MERINAR CALVIN C - LIFE (S)	12-9-15
10	MERINAR CALVIN C - LIFE (S)	12-9-16
11	MERINAR CALVIN C - LIFE (S)	12-9-18
12	MERINAR CALVIN C (S)	12-11-1
13	CLAYTON CHARLES W ET AL (S)	12-11-2
14	EQT TGH Exploration, LLC (S)	12-11-3
15	THOMAS RICHARD LEE BARTON (S)	12-11-16
16	ISKCON - NEW MATHURA VRINDABAN (S)	15-1-8
17	ISKCON - NEW MATHURA VRINDABAN (S)	15-1-12
18	ISKCON - NEW MATHURA VRINDABAN (S)	15-1-12.2
19	ISKCON - NEW MATHURA VRINDABAN (S)	15-1-13
20	ISKCON - NEW MATHURA VRINDABAN (S)	15-1-14
21	ISKCON - NEW MATHURA VRINDABAN (S)	15-1-15
22	SWARTZEL MOSES D & LILA K (S)	12-16-2
23	MURPHY MARIAN (S)	12-16-2.2
24	MARKONICH RICHARD J (S)	15-3-2
25	BENNETT PATRICIA A (S)	15-3-25
26	BENNETT ROBERT A ET UX (S)	15-3-25.5
27	STRAUTMANN BONNIE L & JEFFREY (S)	15-3-25.2
28	GRIMM JOYCE E (S)	15-3-24
29	EBERT RENEE LYNN GRIMM (S)	15-3-21
30	GRIMM JOYCE E (S)	15-6-3
31	STROPE GARY ANTHONY (S)	15-6-5
32	STROPE ANTHONY (S)	15-6-6.5
33	ANGEL KYLEA (S)	15-6-6
34	BURKEY MICHAEL J & LINDA (S)	15-6-14

ADJOINING OWNERS TABLE		
TRACT	SURFACE OWNER	TAX PARCEL
A	WV BRIGHTMONT, LLC	12-1-15
B	WV BRIGHTMONT, LLC	12-1-16
C	EDGE WILLIAM F JR - TOD ET AL	12-2-15
D	LITMAN BARRY A & KIMBERLY S	12-2-10
E	G F P CORP	12-2-12
F	G F P CORP	12-2-7
G	TDL&G LLC	12-2-8
H	TOTH JOHN J SR & ALICE - TRUST	12-8-4.1
I	RICHEY RANDY ET UX	12-8-35
J	MERINAR CALVIN C - LIFE	12-8-34
K	MERINAR CALVIN C - LIFE	12-9-16.1
L	TOLAND WILLIAM E	12-8-33
M	TOLAND SONDRA J & WILLIAM E	12-9-17
N	TEMPLE TERRY L & BEVERLY J - TOD	12-11-4
O	GRAY DONALD G - TOD & GRAY WYATT MATTHEW	12-11-8
P	HILLBERRY PAULE JR	12-11-9.3
Q	LOUGHERY JAMES P JR & BROCK ROBIN M	12-11-9.2
R	JUNKINS RONALD D JR ET AL	12-11-15
S	CONSOLIDATED DEVELOPMENT CO	12-16-18
T	KUPFER PHILLIP A	12-16-2.3
U	KING CHRISTOPHER I ET UX	12-16-4
V	MAYSHARK WILLIAM T	12-16-4.2
W	GIBSON COLEEN A	12-16-5
X	GIBSON COLEEN A	12-16-2.1
Y	ZACCHEUS PROPERTIES, LLC	15-3-4
Z	ISKCON - NEW MATHURA VRINDABAN	15-3-1
A2	MARKONICH RICHARD J	15-3-3
B2	LITTLE WILLIAM R	15-3-22
C2	BENNETT ROBERT E ET UX	15-3-25.3
D2	OHIO VALLEY HEART INSTITUTE INC - CAYTON STEVEN & JESSICA	15-3-25.1
E2	OHIO VALLEY HEART INSTITUTE INC - CAYTON STEVEN & JESSICA	15-3-20
F2	WHEELING CREEK WATERSHED COMM	15-3-19
G2	WHEELING CREEK WATERSHED COMM	15-3-18
H2	PACZEWSKI BETTY SUE & ALBERT J	15-3-17
I2	PACZEWSKI BETTY SUE & ALBERT J	15-6-27
J2	WHEELING CREEK WATERSHED COMM	15-6-6.2
K2	FOSTER KERRY GLENN ET UX	15-6-24
L2	FITZSIMMONS MARK B & DEBORAH A - TOD	15-6-15

ADJOINING OWNERS TABLE		
TRACT	SURFACE OWNER	TAX PARCEL
M2	BURKEY MICHAEL J & LINDA	15-6-14.1
N2	FITZSIMMONS KATIE L	15-6-13
O2	FITZSIMMONS KATIE L	15-6-7
P2	FITZSIMMONS MARK B & DEBORAH A	15-6-6.4
Q2	ANGEL KYLEA J	15-6-6.3
R2	STROPE FAMILY TRUST ET AL	15-6-6.1
S2	DUNLAP LARRY W & BARBARA	15-6-9.1
T2	STROPE ANTHONY	15-6-4
U2	ANDERSON JULIE A	15-6-5.1
V2	EBERT RENEE LYNN GRIMM	15-6-3.1
W2	FITZSIMMONS MARK B & DEBORAH A	15-6-9
X2	DUNLAP LARRY W & BARBARA E	15-6-9.2
Y2	FITZSIMMONS MARK B & DEBORAH A	15-6-2
Z2	GALL EDNA S & FRANK P LAUTAR	15-6-1
A3	GIVENS JASPER N	15-3-28
B3	SHIPLEY JAMES S	15-3-27
C3	SHIPLEY JAMES S	15-3-26
D3	GRIMM JOYCE E	15-3-24.1
E3	PETHTEL JASON ET AL	15-3-23
F3	STRAUTMANN BONNIE & JEFF	15-3-25.4
G3	ANDERSON SARA JO	15-2-4
H3	ISKCON - NEW MATHURA VRINDABAN	15-1-16
I3	ROSE TATIA JOSEPHINE	15-1-19
J3	BROWN ELEANORE	15-1-11
K3	ROSE TATIA JOSEPHINE	15-1-10
L3	PRETTYMAN JEREMY A & BETH A	15-1-19.1
M3	HICKEY GLENN M	15-1-6.1
N3	HICKEY GLENN M	15-1-7
O3	ISKCON - NEW MATHURA VRINDABAN	15-1-9
P3	HICKEY GLENN M	12-10-8
Q3	MERINAR KENNETH L ET AL	12-10-9
R3	MERINAR CALVIN C - LIFE	12-10-7
S3	MERINAR CALVIN C - LIFE	12-9-19
T3	FISHER CHARLES B & CARLA S	12-9-20
U3	GRAY JOHN ALVIN EST	12-9-11
V3	ISALY ROBERT A SR EST	12-9-9
W3	FOLMAR EDITH A TRUST	12-1-19
X3	SCHELLHASE MARK A ET UX	12-1-18
Y3	SCHELLHASE MARK A & ANDREA K	12-1-15.4

*Highlighted Parcels may be impacted during drilled.

04/11/2025

REVISIONS:	COMPANY:		DATE: 06-27-2024	
	OPERATOR'S		DRAWN BY: N. MANO	
	WELL #:		SCALE: N/A	
	DISTRICT:		DRAWING NO:	
	SAND HILL		WELL LOCATION PLAT 4	
	COUNTY:			
	MARSHALL			
	STATE:			
	WV			
	API #:			
	47-051-			
	BW EDGE MSH			
	210H			