

LATITUDE 37° 27' 30"

91° 35' 00"

LONGITUDE

WITHIN CIRCLE



7'5 OGIS topo location

7.5' loc 1.835      15' loc \_\_\_\_\_  
                  0.11 W      (calc.) \_\_\_\_\_

Company \_\_\_\_\_

Farm \_\_\_\_\_

Quad WELCH 7 1/2'

County Mc DOWELL

District BROWNS CREEK

WELL LOCATION MAP

File No. 047-0023


J. E. Maloney

OPERATOR USGS Elev Surf At Well 1340

PLAT OF GAS WELL LOCATION Depth of Well

CITY OF WELCH, BROWNS CREEK DISTRICT  
McDOWELL CO WEST VA

Scale 1"=200' L.A. Osborn City Engr  
Well Location Shown

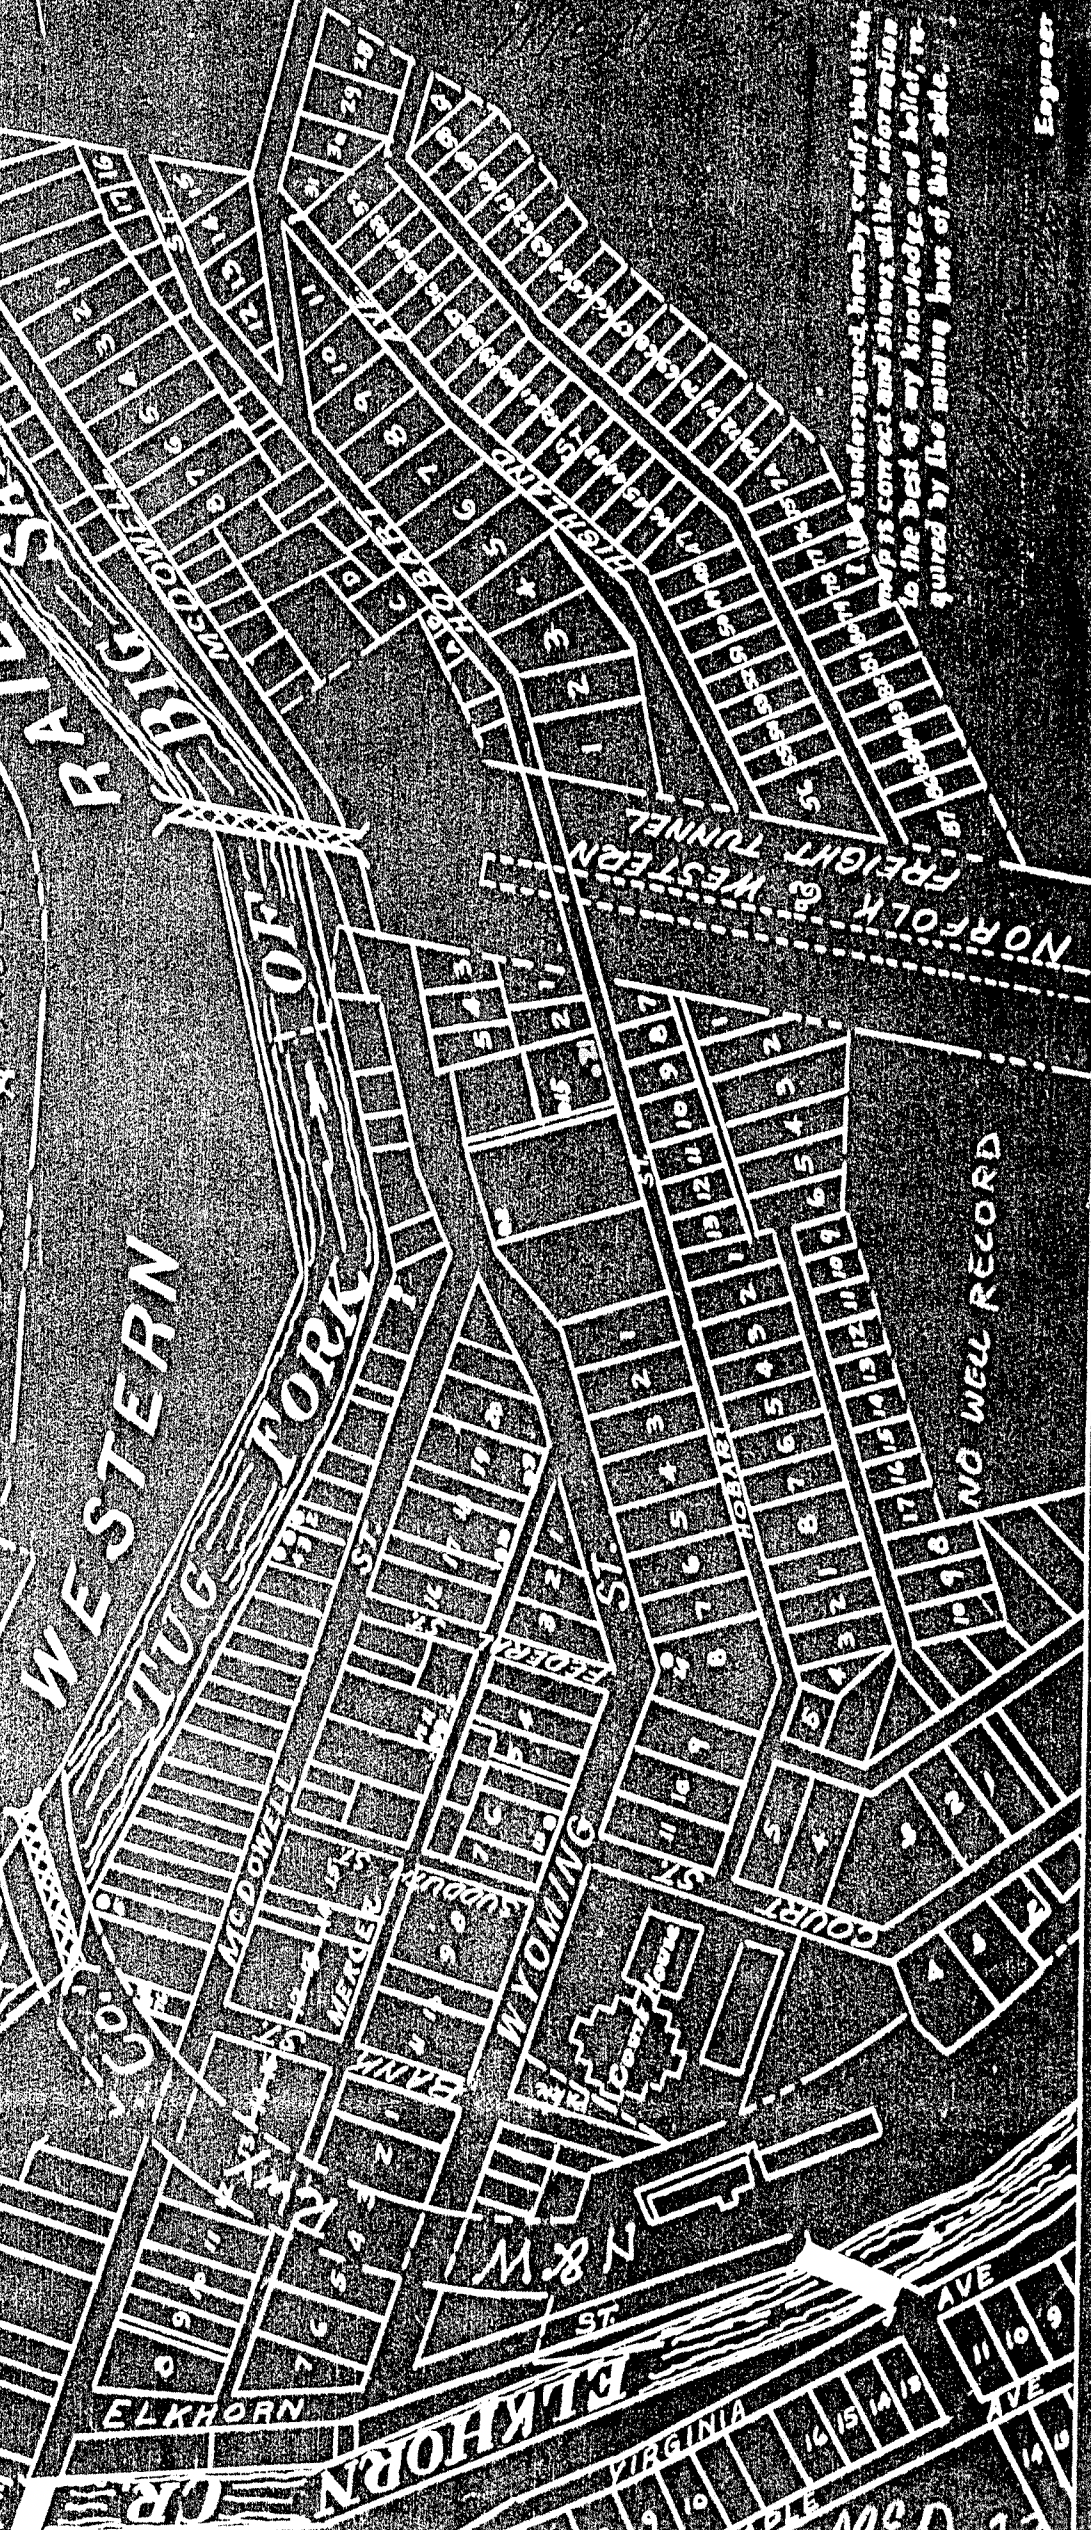

I have undertaken hereby to certify that the maps are correct and shows all the information to the best of my knowledge and belief, required by the mining laws of this state.

Engineer

McD-23