


4700864P

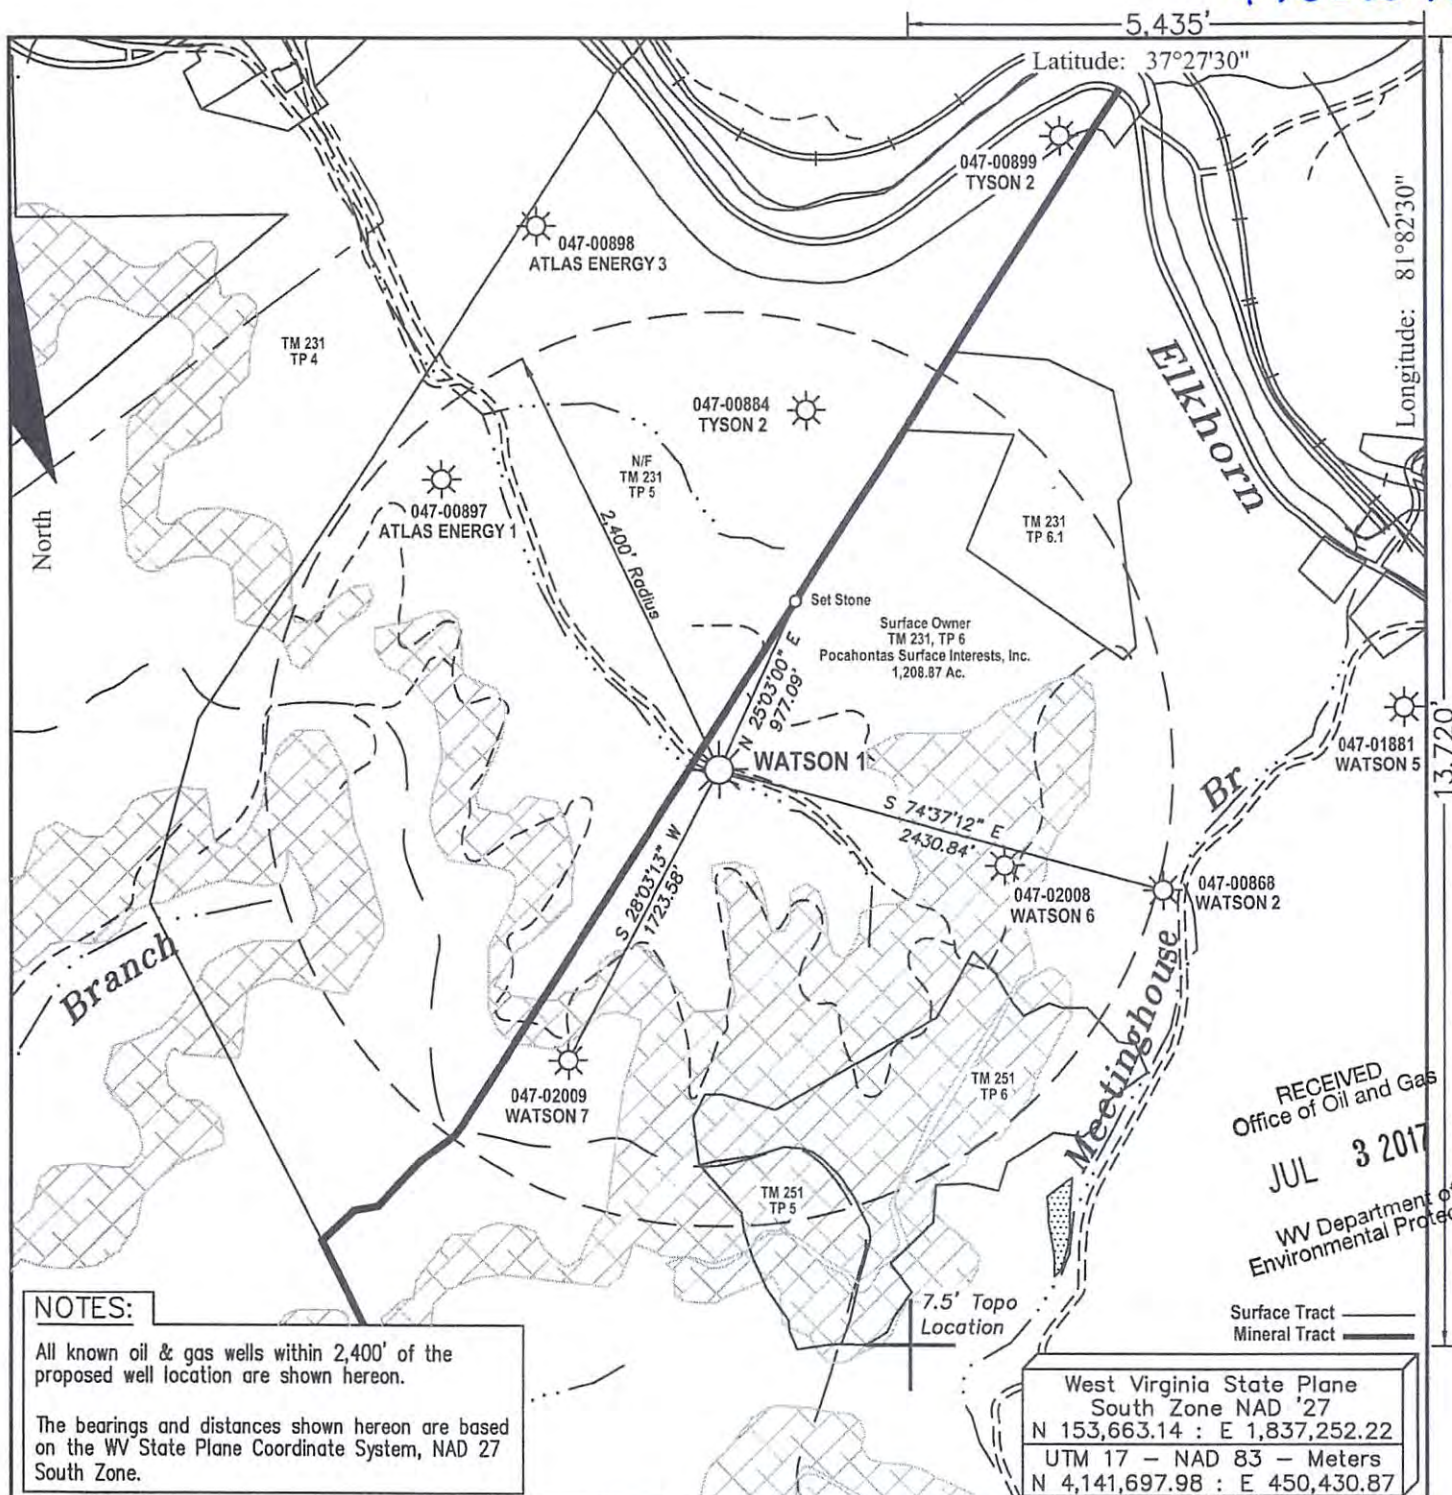

FILE #:

DRAWING #: Watson 1 ww6

SCALE: 1" = 1000'


MINIMUM DEGREE OF ACCURACY: 1 : 2,500

PROVEN SOURCE OF ELEVATION: Global Positioning System (GPS)

I THE UNDERSIGNED, HEREBY CERTIFY THAT THIS PLAT IS CORRECT TO THE BEST OF MY KNOWLEDGE AND BELIEF AND SHOWS ALL THE INFORMATION REQUIRED BY LAW AND THE REGULATIONS ISSUED AND PRESCRIBED BY THE DEPARTMENT OF ENVIRONMENTAL PROTECTION.

Signed:

R.P.E.: _____ L.L.S.: 1993

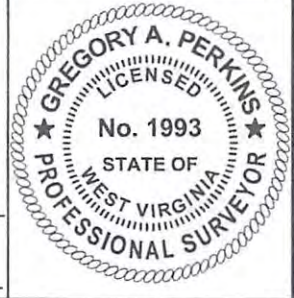

(+) DENOTES LOCATION OF WELL ON UNITED STATES TOPOGRAPHIC MAPS
WVDEP
OFFICE OF OIL & GAS
601 57TH STREET
CHARLESTON, WV 25304



DATE: June 13, 2017

OPERATOR'S WELL #: Watson 1

API WELL #: 47 047 00864 P
STATE COUNTY PERMIT

Well Type: Oil Waste Disposal Production Deep
 Gas Liquid Injection Storage Shallow

WATERSHED: Unnamed Tributary of Elkhorn Creek ELEVATION: 1,709.27'

COUNTY/DISTRICT: McDowell / Browns Creek QUADRANGLE: Welch

SURFACE OWNER: Pocahontas Surface Interests, Inc. ACREAGE: 1,206.71



OIL & GAS ROYALTY OWNER: James E. Watson, et al, Trustees ACREAGE: 1,982.73

LEASE #: 47-7003-3 DRILL CONVERT DRILL DEEPER REDRILL FRACTURE OR STIMULATE
PLUG OFF OLD FORMATION PERFORATE NEW FORMATION PLUG & ABANDON
CLEAN OUT & REPLUG OTHER CHANGE (SPECIFY): _____

TARGET FORMATION: _____ ESTIMATED DEPTH: _____

WELL OPERATOR Cabot Oil & Gas Corp. DESIGNATED AGENT Phillip Hill
Address 2000 Park Lane, Suite 300 Address 900 Lee Street, Suite 1500
City Pittsburgh State PA Zip Code 15275 City Charleston State WV Zip Code 25301

07/21/2017

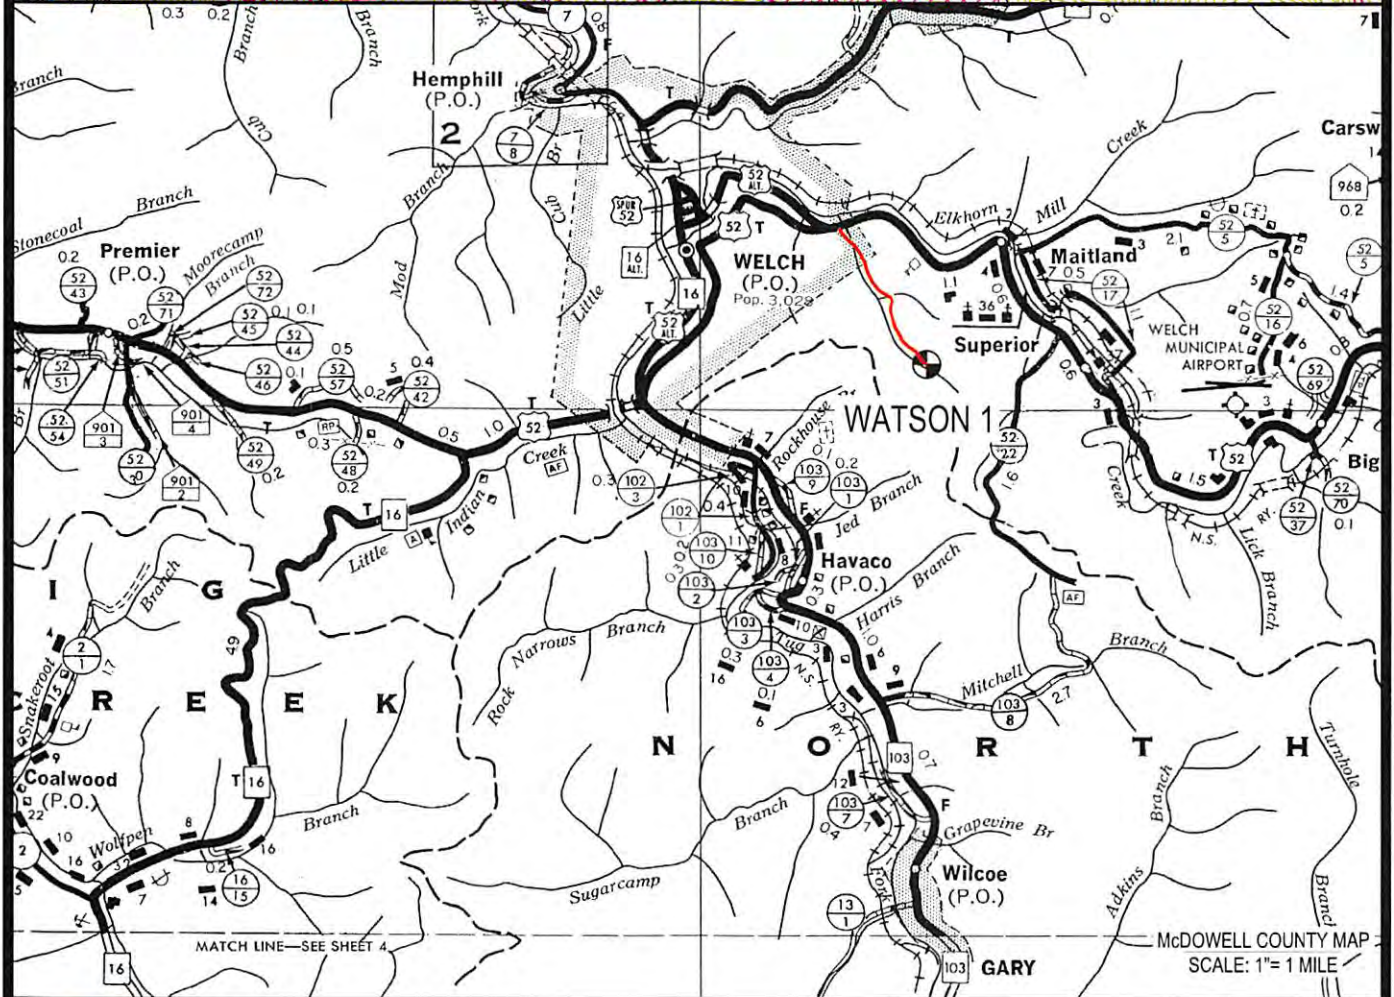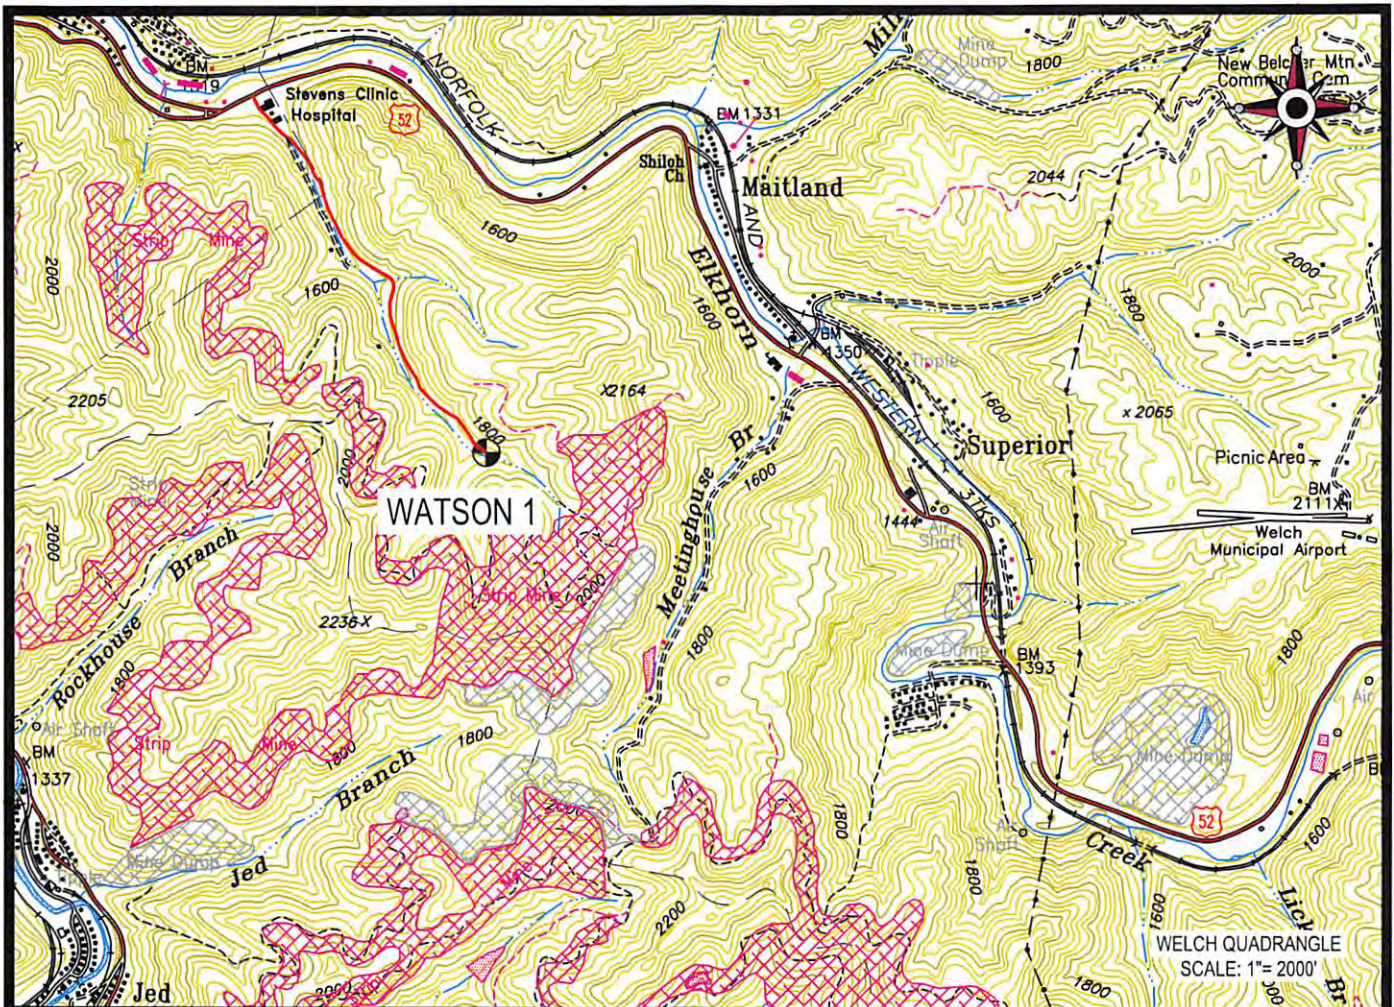

 Cabot Oil & Gas Corporation

WATSON 1
LOCATION MAP

LOCATED ON THE WATERS OF AN UNNAMED TRIBUTARY OF ELKHORN CREEK
BROWNS CREEK DISTRICT, McDOWELL COUNTY, WV
WELCH QUADRANGLE

 **CUNNINGHAM**
LAND SURVEYING & MAPPING SERVICES, LLC

PROJECT NO. CABOT	DWG. NO. WATSON 1 LOC.DWG
DATE: 06-13-17	SCALE: AS NOTED
CHK'D BY: D.K.C.	
DRAWN BY: G. PERKINS	FILE: C:\PROJECT FOLDER\CABOT

5213 STEPHEN WAY
CROSS LANES, WEST VIRGINIA 25313
VOICE (304) 561-4129 FAX (304) 776-0703
E-MAIL ADDRESS: DKCUNNINGHAM@SUDDENLINK.NET

RECEIVED
Office of Oil and Gas

JUL 3 2017

WV Department of Environmental Protection