


949'

LAT. 37° 40' 00"

LONG. 82° 10' 00"


11,901'

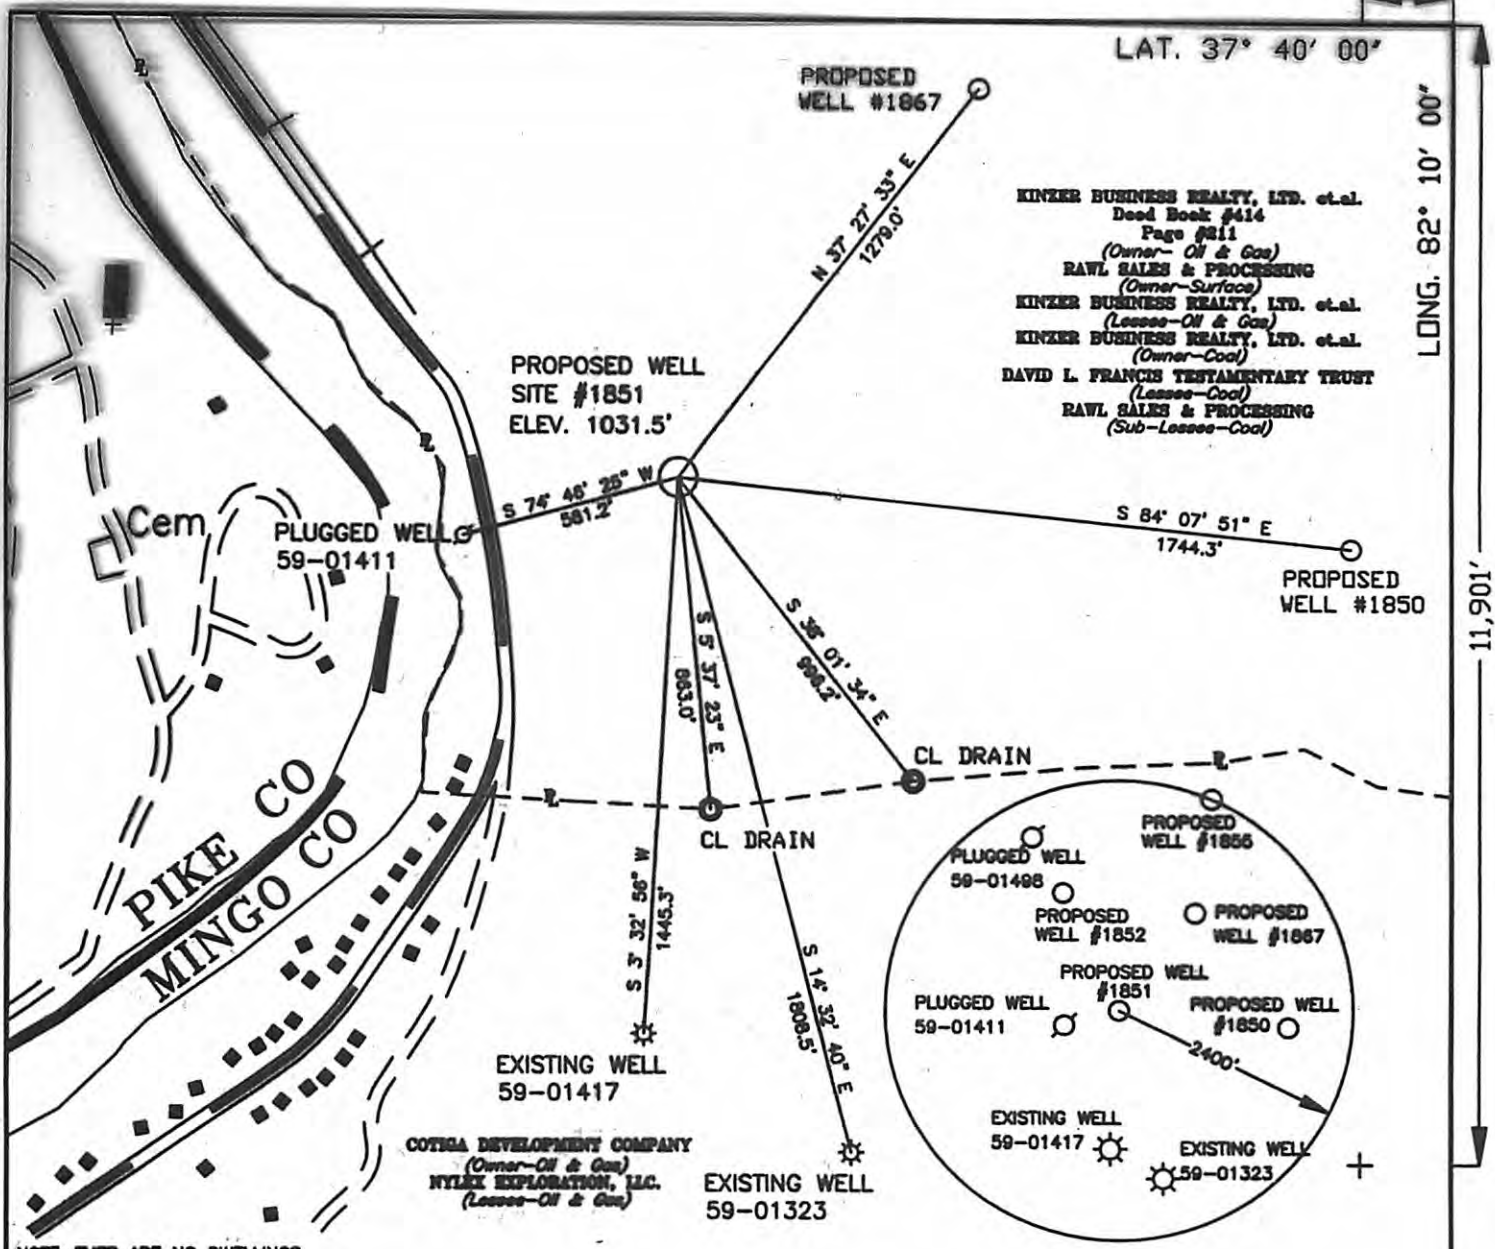

KINZER BUSINESS REALTY, LTD. et al.  
 Deed Book #414  
 Page #811  
 (Owner - Oil & Gas)  
 RAWL SALES & PROCESSING  
 (Owner - Surface)  
 KINZER BUSINESS REALTY, LTD. et al.  
 (Lessee - Oil & Gas)  
 KINZER BUSINESS REALTY, LTD. et al.  
 (Owner - Coal)  
 DAVID L. FRANCIS TESTAMENTARY TRUST  
 (Lessee - Coal)  
 RAWL SALES & PROCESSING  
 (Sub-Lessee - Coal)

COTEGA DEVELOPMENT COMPANY  
 (Owner - Oil & Gas)  
 NYLEX EXPLORATION, LLC.  
 (Lessee - Oil & Gas)

NOTE: THERE ARE NO DWELLINGS  
 OR KNOWN WATER WELLS  
 WITHIN 200' OF THE  
 PROPOSED WELL

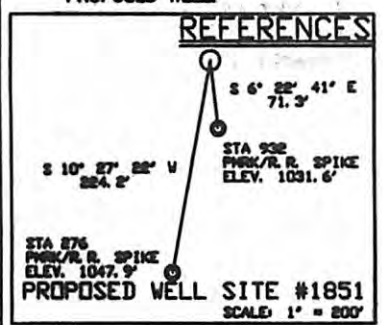

**LEGEND**

+	IDENTIFIES LOCATION WELL ON UNITED STATES TOPOGRAPHICAL MAPS
○	PROPOSED WELL
⊙	PLUGGED WELL
⊛	EXISTING WELL
●	SURVEY STATION
○	TREE
—	ROADS
—+—+—+—	RAILROAD
—+—+—+—	STREAM, BRASH, CREEK

DRAWING No. WVA1851.DWG  
 SCALE 1" = 500'  
 MINIMUM DEGREE OF ACCURACY 1 IN 2,500'  
 PROVEN SOURCE OF ELEVATION USGS B.M. MONUMENT #672

*W/B* 6/27/11

**B & B Engineering, LLC**  
 36 Hatfield Lane  
 Prestonsburg, KY 41653  
 Phone: (606) 874-7005

**STATE OF WEST VIRGINIA**  
 DIVISION OF ENVIRONMENTAL PROTECTION  
 OFFICE OF OIL AND GAS  
 CHARLESTON, WV.

DATE: 06/27/2011  
 OPERATOR'S WELL NO. 1851  
 API WELL NO. 47-59-02202  
 STATE 47 COUNTY 59 PERMIT 02202

WELL TYPE: OIL  GAS  LIQUID INJECTION  WASTE DISPOSAL   
 (IF 'GAS') PRODUCTION  OR STORAGE  DEEP  OR SHALLOW

LOCATION: ELEVATION 1031.5' WATER SHED FERRELL BRANCH OF TUG FORK  
 DISTRICT MAGNOLIA COUNTY MINGO  
 QUADRANGLE DEL BARTON

SURFACE OWNER RAWL SALES & PROCESSING ACREAGE +/- 1098  
 OIL & GAS ROYALTY OWNER KINZER BUSINESS REALTY, LTD., et al. LEASE ACREAGE +/- 1098  
 LEASE No. 719

PROPOSED WORK: DRILL  CONVERT  DRILL DEEPER  REDRILL  FRACTURE OR STIMULATE   
 PLUG OFF OLD FORMATION  PERFORATE NEW FORMATION   
 OTHER PHYSICAL CHANGE IN WELL (SPECIFY) \_\_\_\_\_

PLUG AND ABANDON  CLEAN OUT AND REPLUG

TARGET FORMATION B. Lime, Berea, B. Shale ESTIMATED DEPTH 4385'  
 WELL OPERATOR QUALITY NATURAL GAS, LLC DESIGNATED AGENT JAMES HILL  
 ADDRESS P. O. BOX 480 ADDRESS HC 71 Rt. 4, BOX 87A  
Allen, Kentucky 41601 VHARNCLIFFE, WV 25651

**CANCELLED**

11/22/2013