


Latitude **38° 00'**

Longitude **82° 15'**

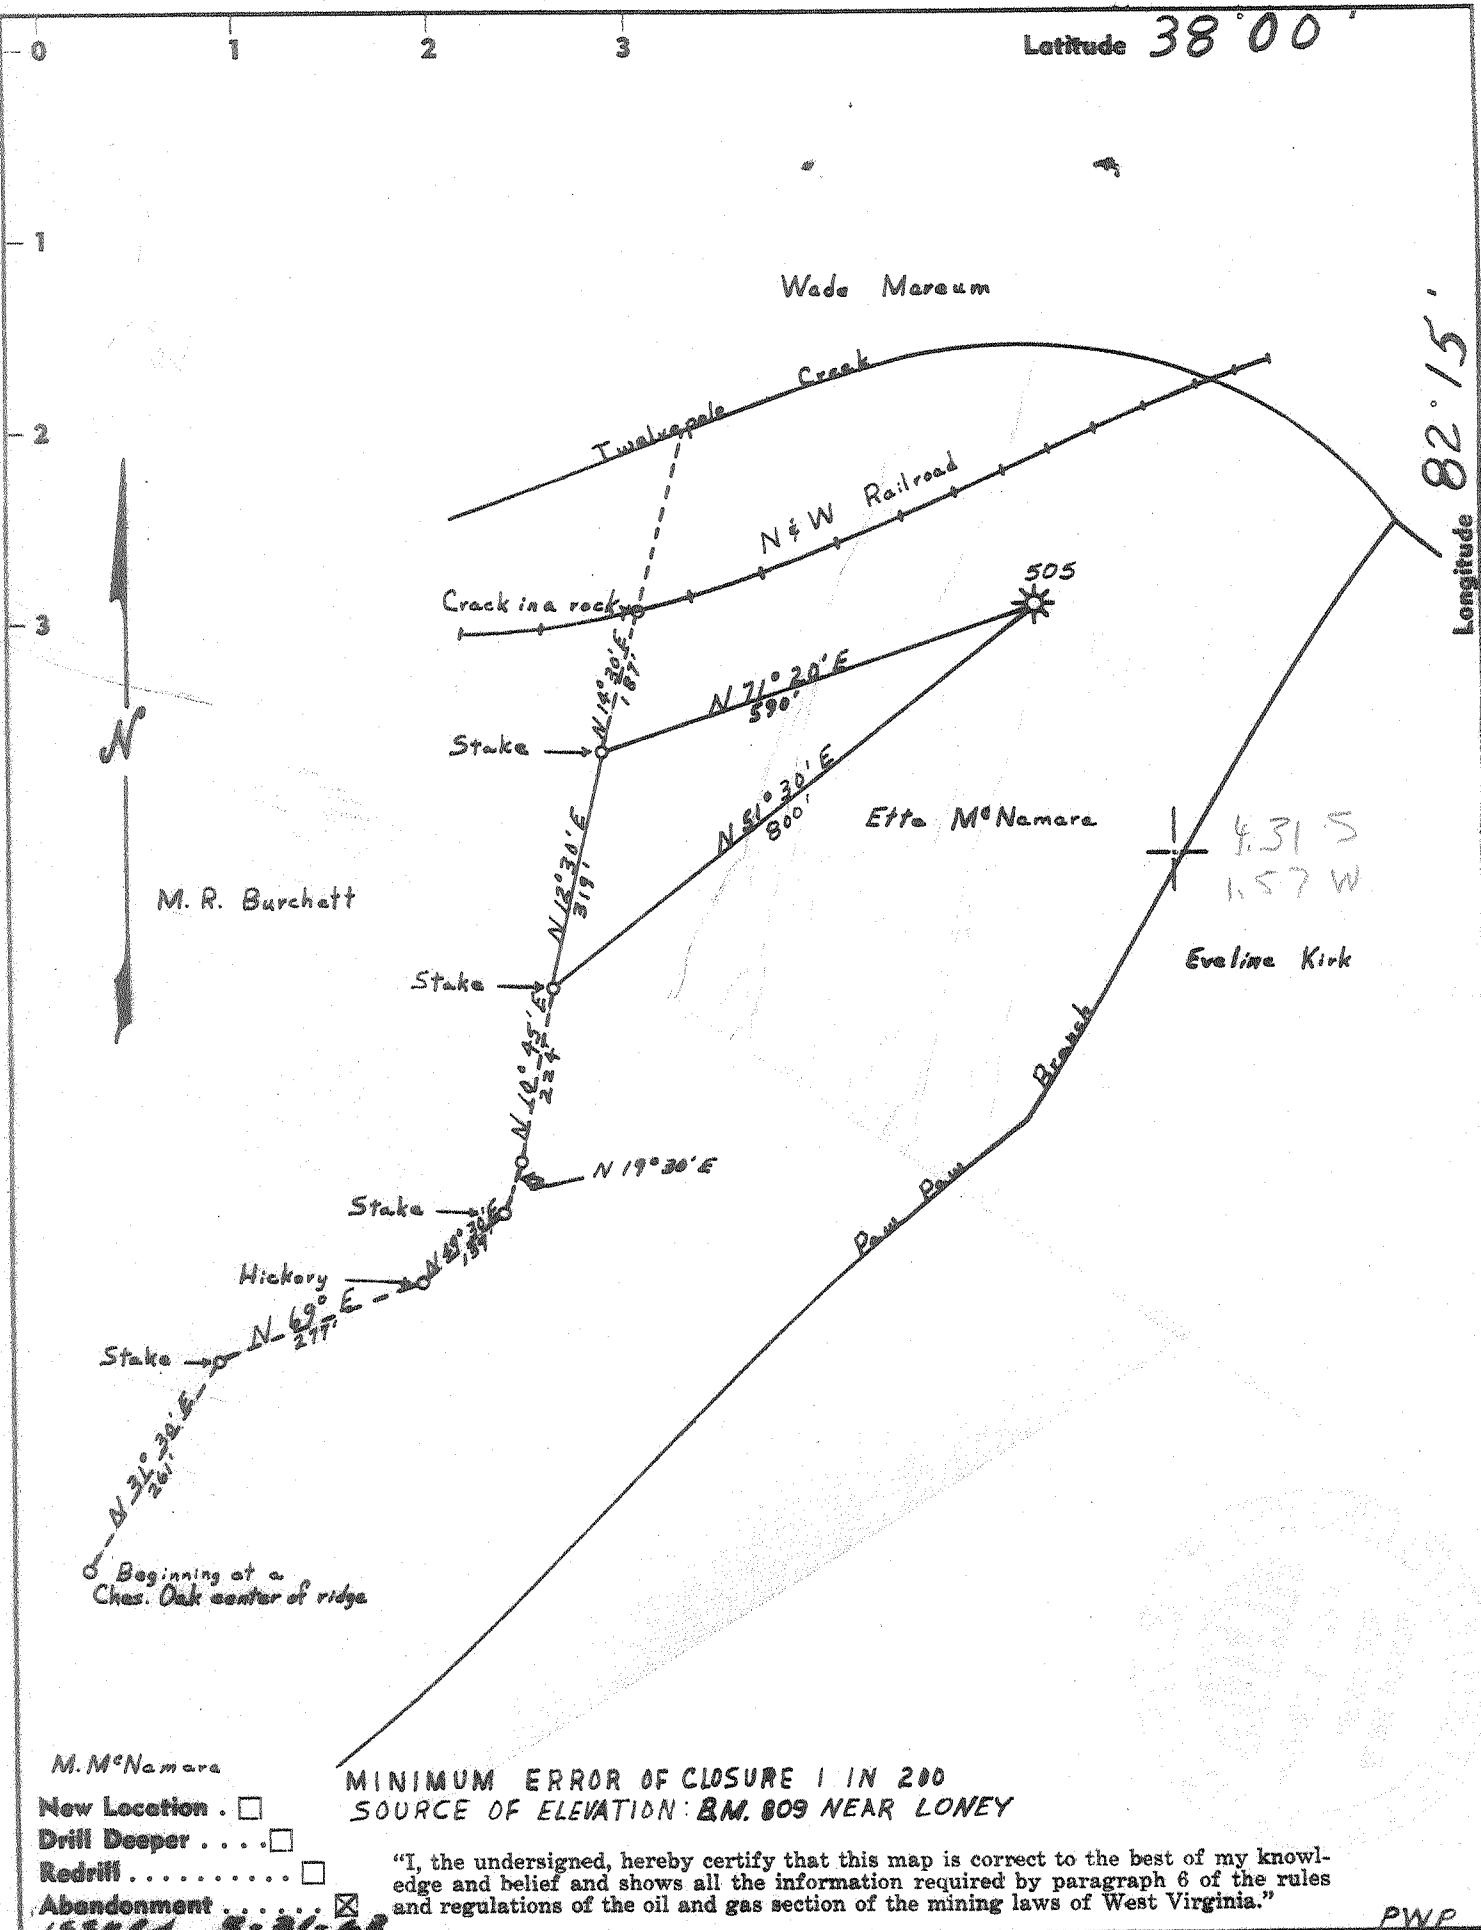

M. M° Namara

MINIMUM ERROR OF CLOSURE 1 IN 200
SOURCE OF ELEVATION: B.M. 809 NEAR LONEY

- New Location
- Drill Deeper
- Redrill
- Abandonment

"I, the undersigned, hereby certify that this map is correct to the best of my knowledge and belief and shows all the information required by paragraph 6 of the rules and regulations of the oil and gas section of the mining laws of West Virginia."

PWP

Company HAL PACK
 Address HAMLIN, WEST VIRGINIA
 Farm ETTA M° NAMARA
 Tract Acres 15 Lease No. 2070
 Well (Farm) No. _____ Serial No. 505
 Elevation (Spirit Level) 796
 Quadrangle NAUGATUCK NE
 County MINGO District HARVEY
 Engineer G. H. Hall
 Engineer's Registration No. 2602
 File No. _____ Drawing No. _____
 Date 2-1-68 Scale 1" = 500'

STATE OF WEST VIRGINIA
DEPARTMENT OF MINES
OIL AND GAS DIVISION
CHARLESTON

WELL LOCATION MAP
FILE NO. MZN-46-A

+ Denotes location of well on United States Topographic Maps, scale 1 to 62,500, latitude and longitude lines being represented by border lines as shown.

- Denotes one inch spaces on border line of original tracing.